


FINAL SURVEY	DATE
SURVEYED	BY
NOTE BOOK	
TEMPLATE	
AREAS CHECKED	
NO.	

ORIGINAL SURVEY	DATE
SURVEYED	BY
NOTE BOOK	
TEMPLATE	
AREAS CHECKED	
NO.	

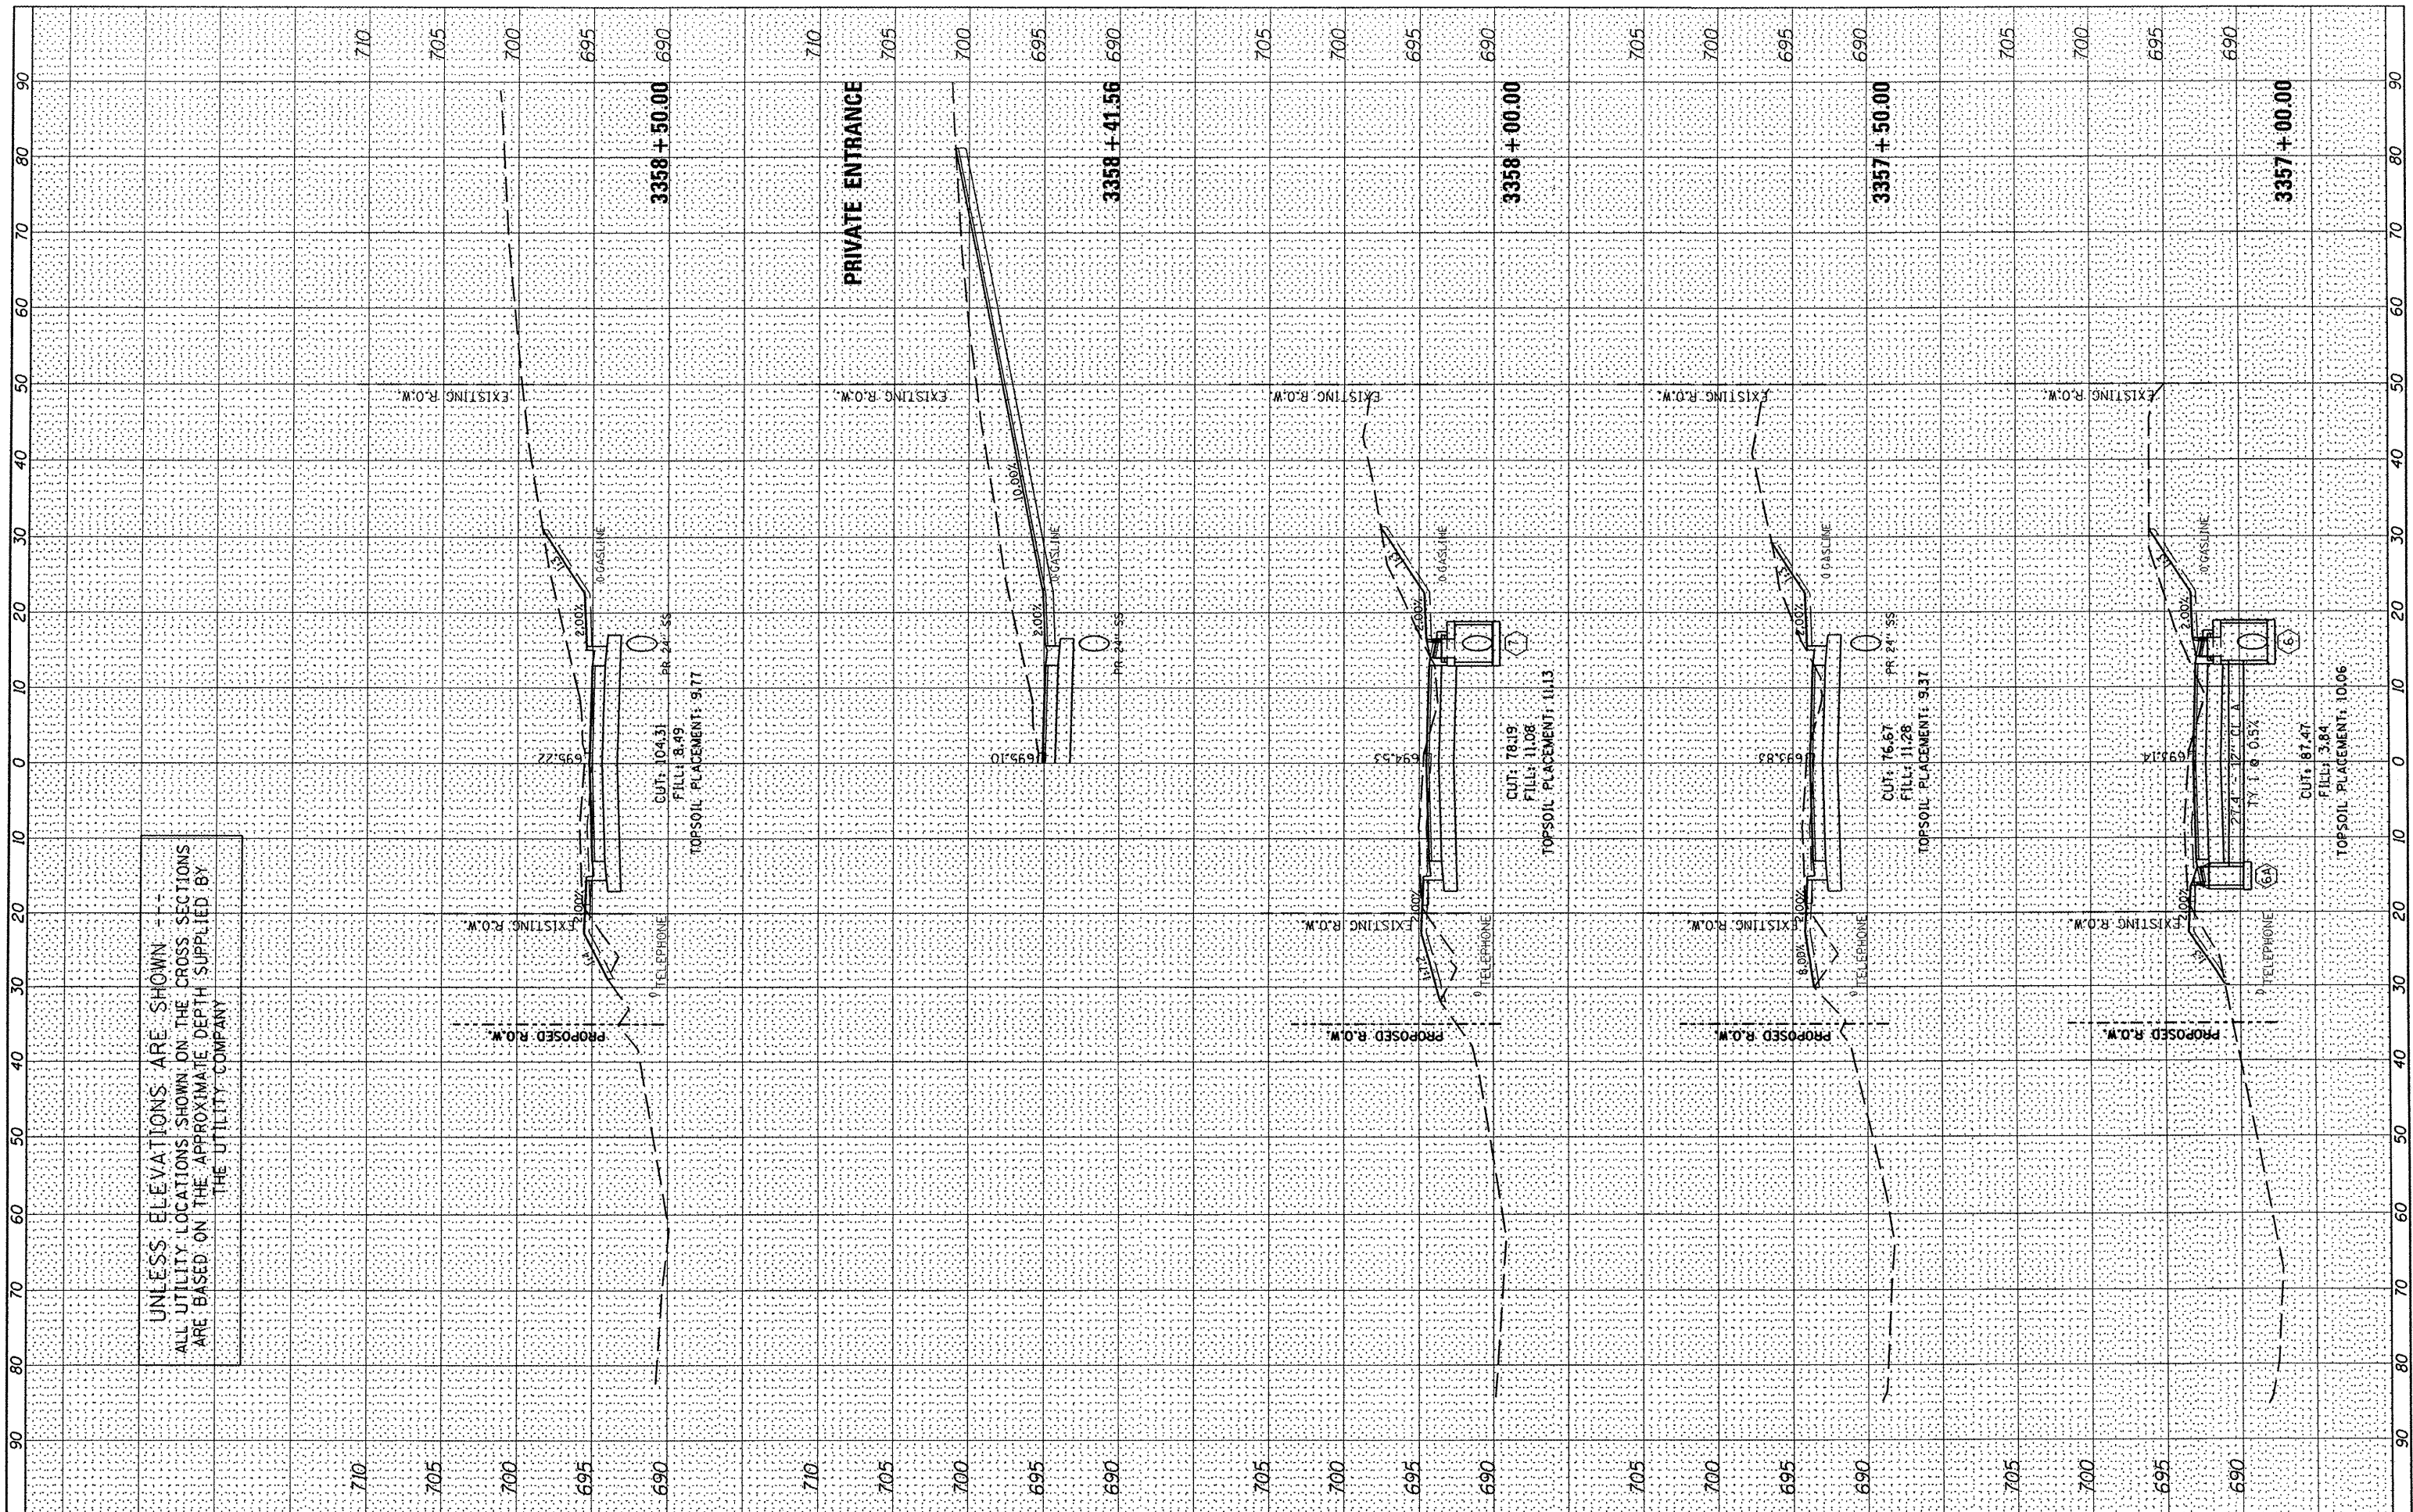

FILE NAME = \\237\2010\23710006 (Centennial Drive Segment)VP
 USER NAME = rbradley
 DESIGNED - BAB/RAW
 DRAWN - BAB
 CHECKED - RMB
 DATE - 03/02/2011

REVISIONS	REVISIONS
REVISIONS	REVISIONS
REVISIONS	REVISIONS
REVISIONS	REVISIONS
REVISIONS	REVISIONS

**STATE OF ILLINOIS
DEPARTMENT OF TRANSPORTATION**

**CENTENNIAL DRIVE PHASE IV
CROSS SECTIONS**

SCALE: _____ SHEET NO. 3 OF 13 SHEETS STA. 3357+00.00 TO STA. 3358+50.00

F.A.U. RTE.	SECTION	COUNTY	TOTAL SHEETS	SHEET NO.
6745	07-00130-03-PV	TAZEWELL	39	29
CONTRACT NO. 89481			ILLINOIS FED. AID PROJECT	