


FINAL SURVEY	SURVEYED	BY	DATE
NOTE BOOK	PLOTTED		
NO.	TEMP. AREAS		
	CHECKED		

ORIGINAL SURVEY	SURVEYED	BY	DATE
NOTE BOOK	PLOTTED		
NO.	TEMP. AREAS		
	CHECKED		

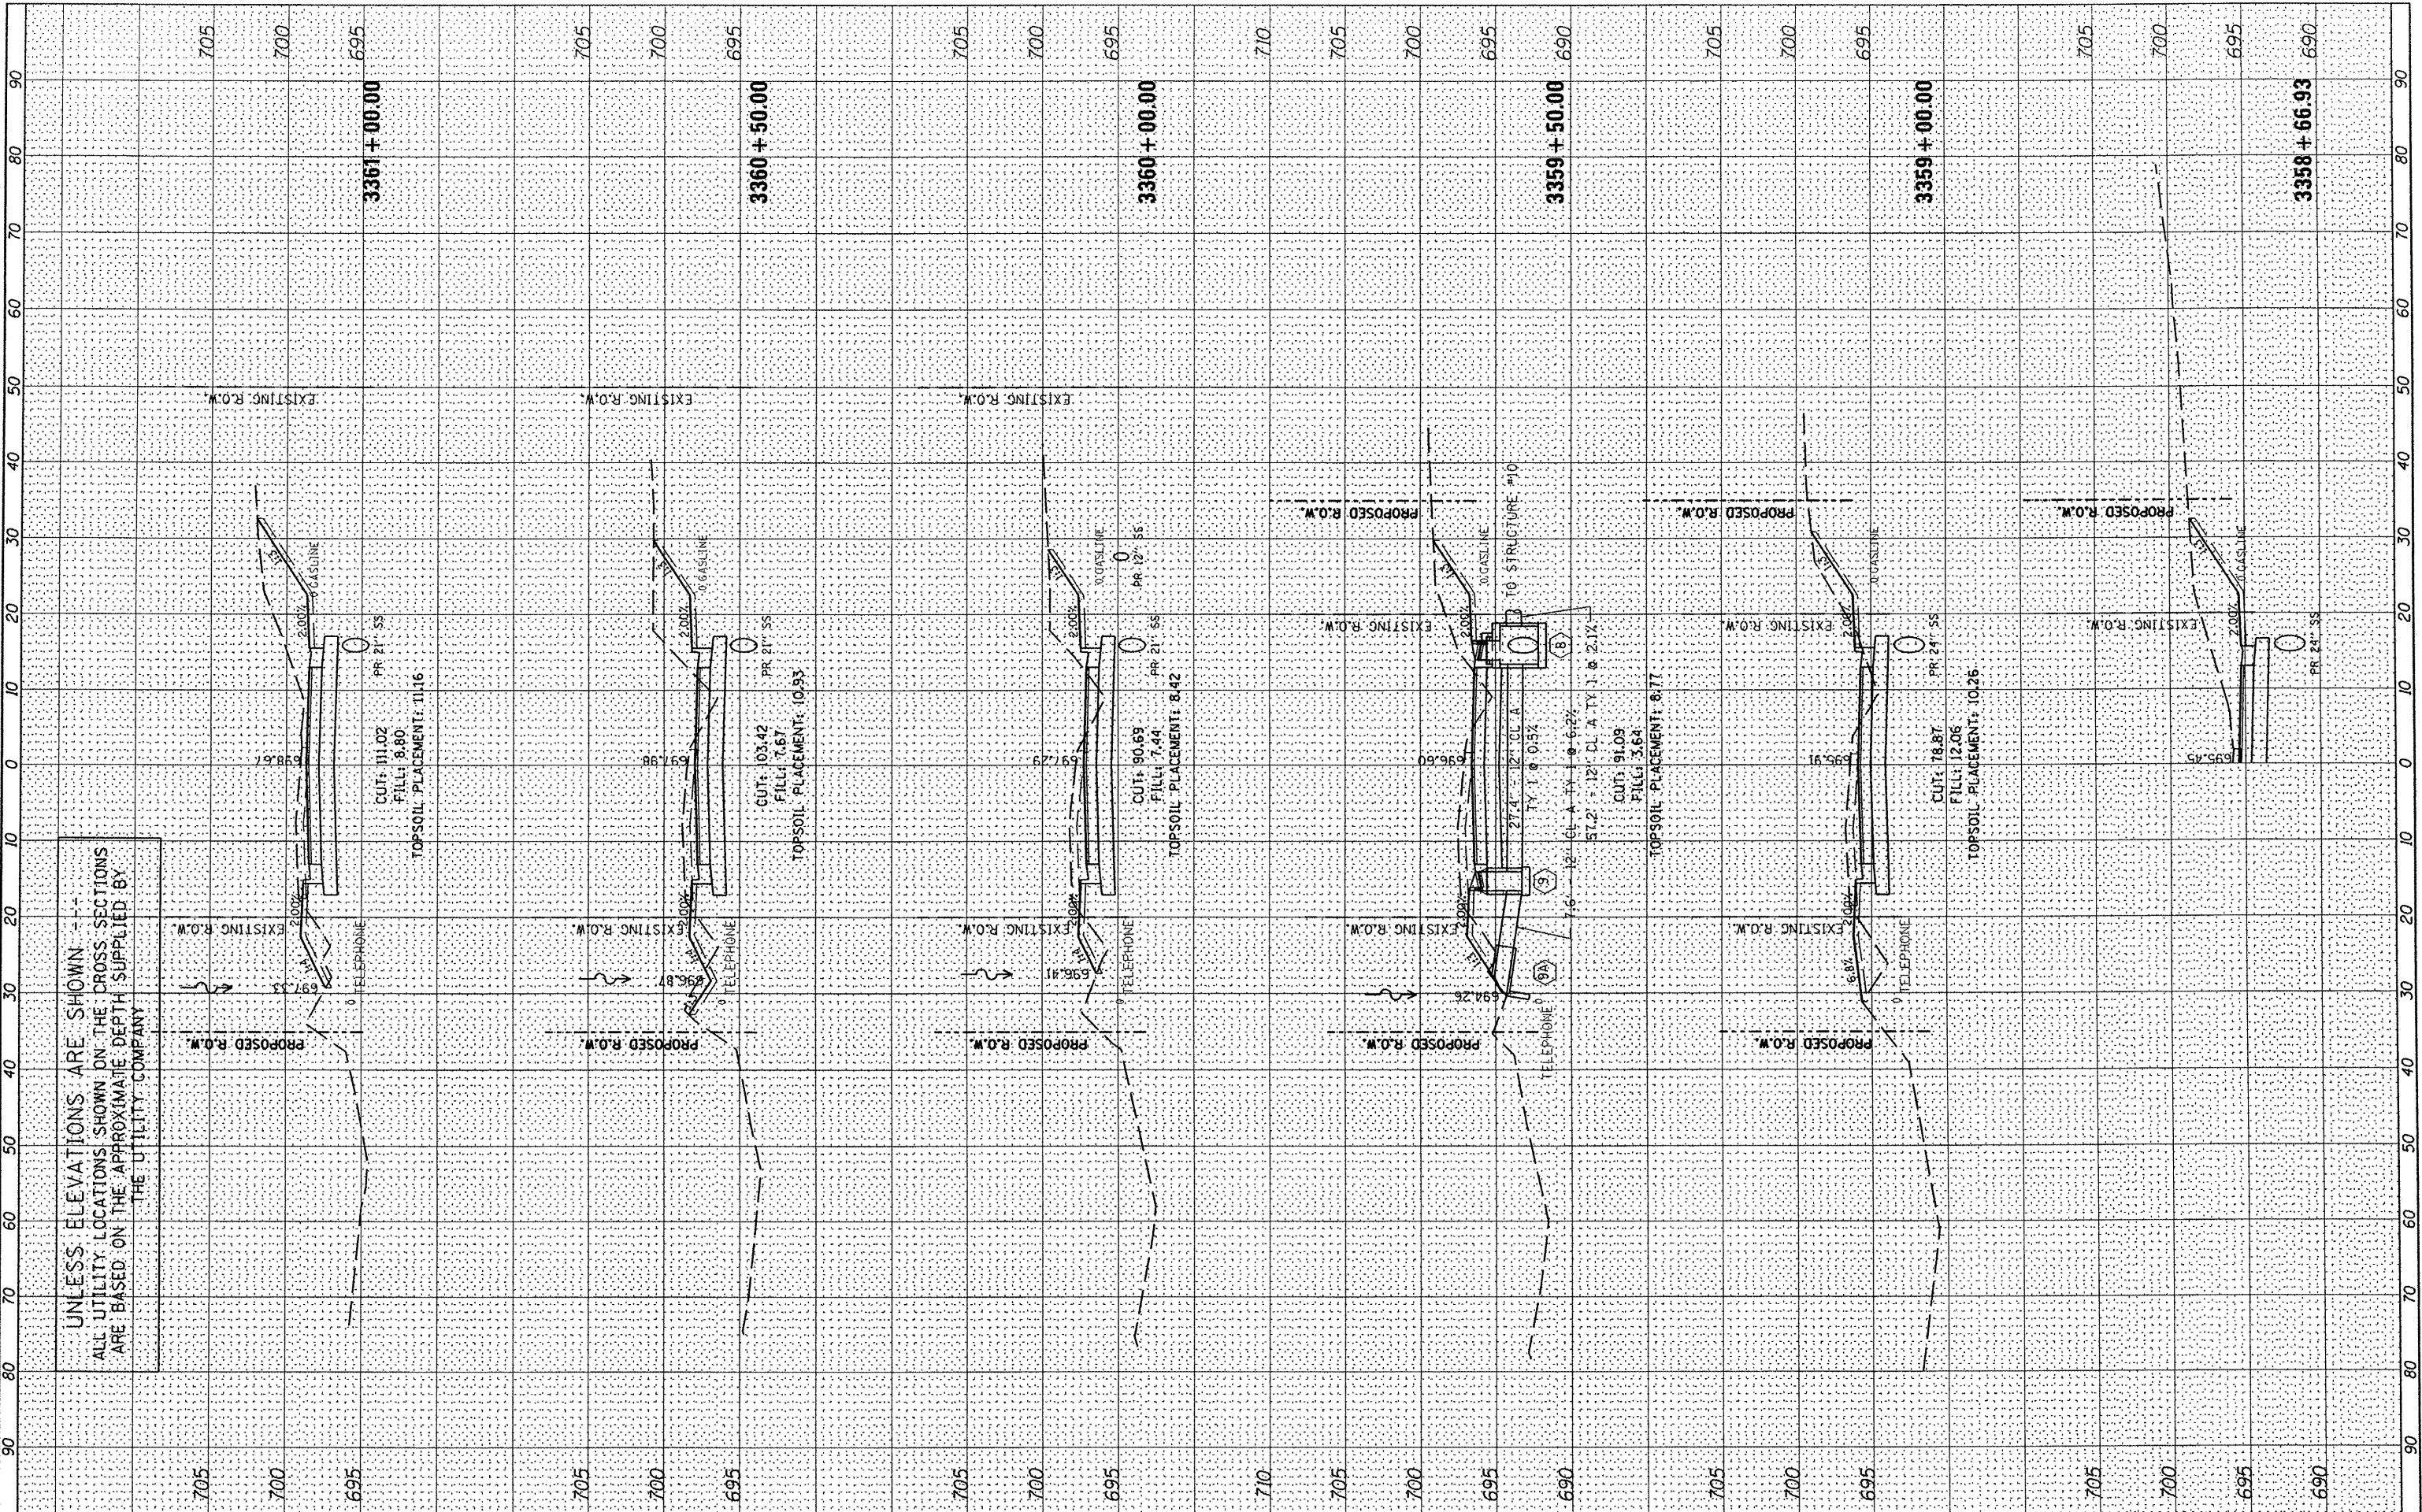

FILE NAME: s:\237\2010\23710006 (CentennialDriveSegment)VP	USER NAME: rmbraide	DESIGNED: BAB/RAW	REVISED: -	<b>STATE OF ILLINOIS</b> <b>DEPARTMENT OF TRANSPORTATION</b>	<b>CENTENNIAL DRIVE PHASE IV</b> <b>CROSS SECTIONS</b>		F.A.U. RTE. 6745	SECTION 07-00130-03-PV	COUNTY TAZEWELL	TOTAL SHEETS 39	SHEET NO. 30	
PLOT SCALE: 20,00000 / IN.	CHECKED: RMB	DATE: 03/02/2011	REVISED: -		SCALE: -----	SHEET NO. 4 OF 13 SHEETS	STA. 3358+66.93 TO STA. 3361+00.00	CONTRACT NO. 89481				
PLOT DATE: 3/3/2011	DATE: 03/02/2011	REVISED: -	REVISED: -		[ILLINOIS] FED. AID PROJECT							