


FINAL SURVEY	DATE
PLOTTED	BY
NOTE BOOK	
AREAS CHECKED	
NO.	

ORIGINAL SURVEY	DATE
PLOTTED	BY
NOTE BOOK	
AREAS CHECKED	
NO.	

UNLESS ELEVATIONS ARE SHOWN
ALL UTILITY LOCATIONS SHOWN ON THE CROSS SECTIONS
ARE BASED ON THE APPROXIMATE DEPTH SUPPLIED BY
THE UTILITY COMPANY

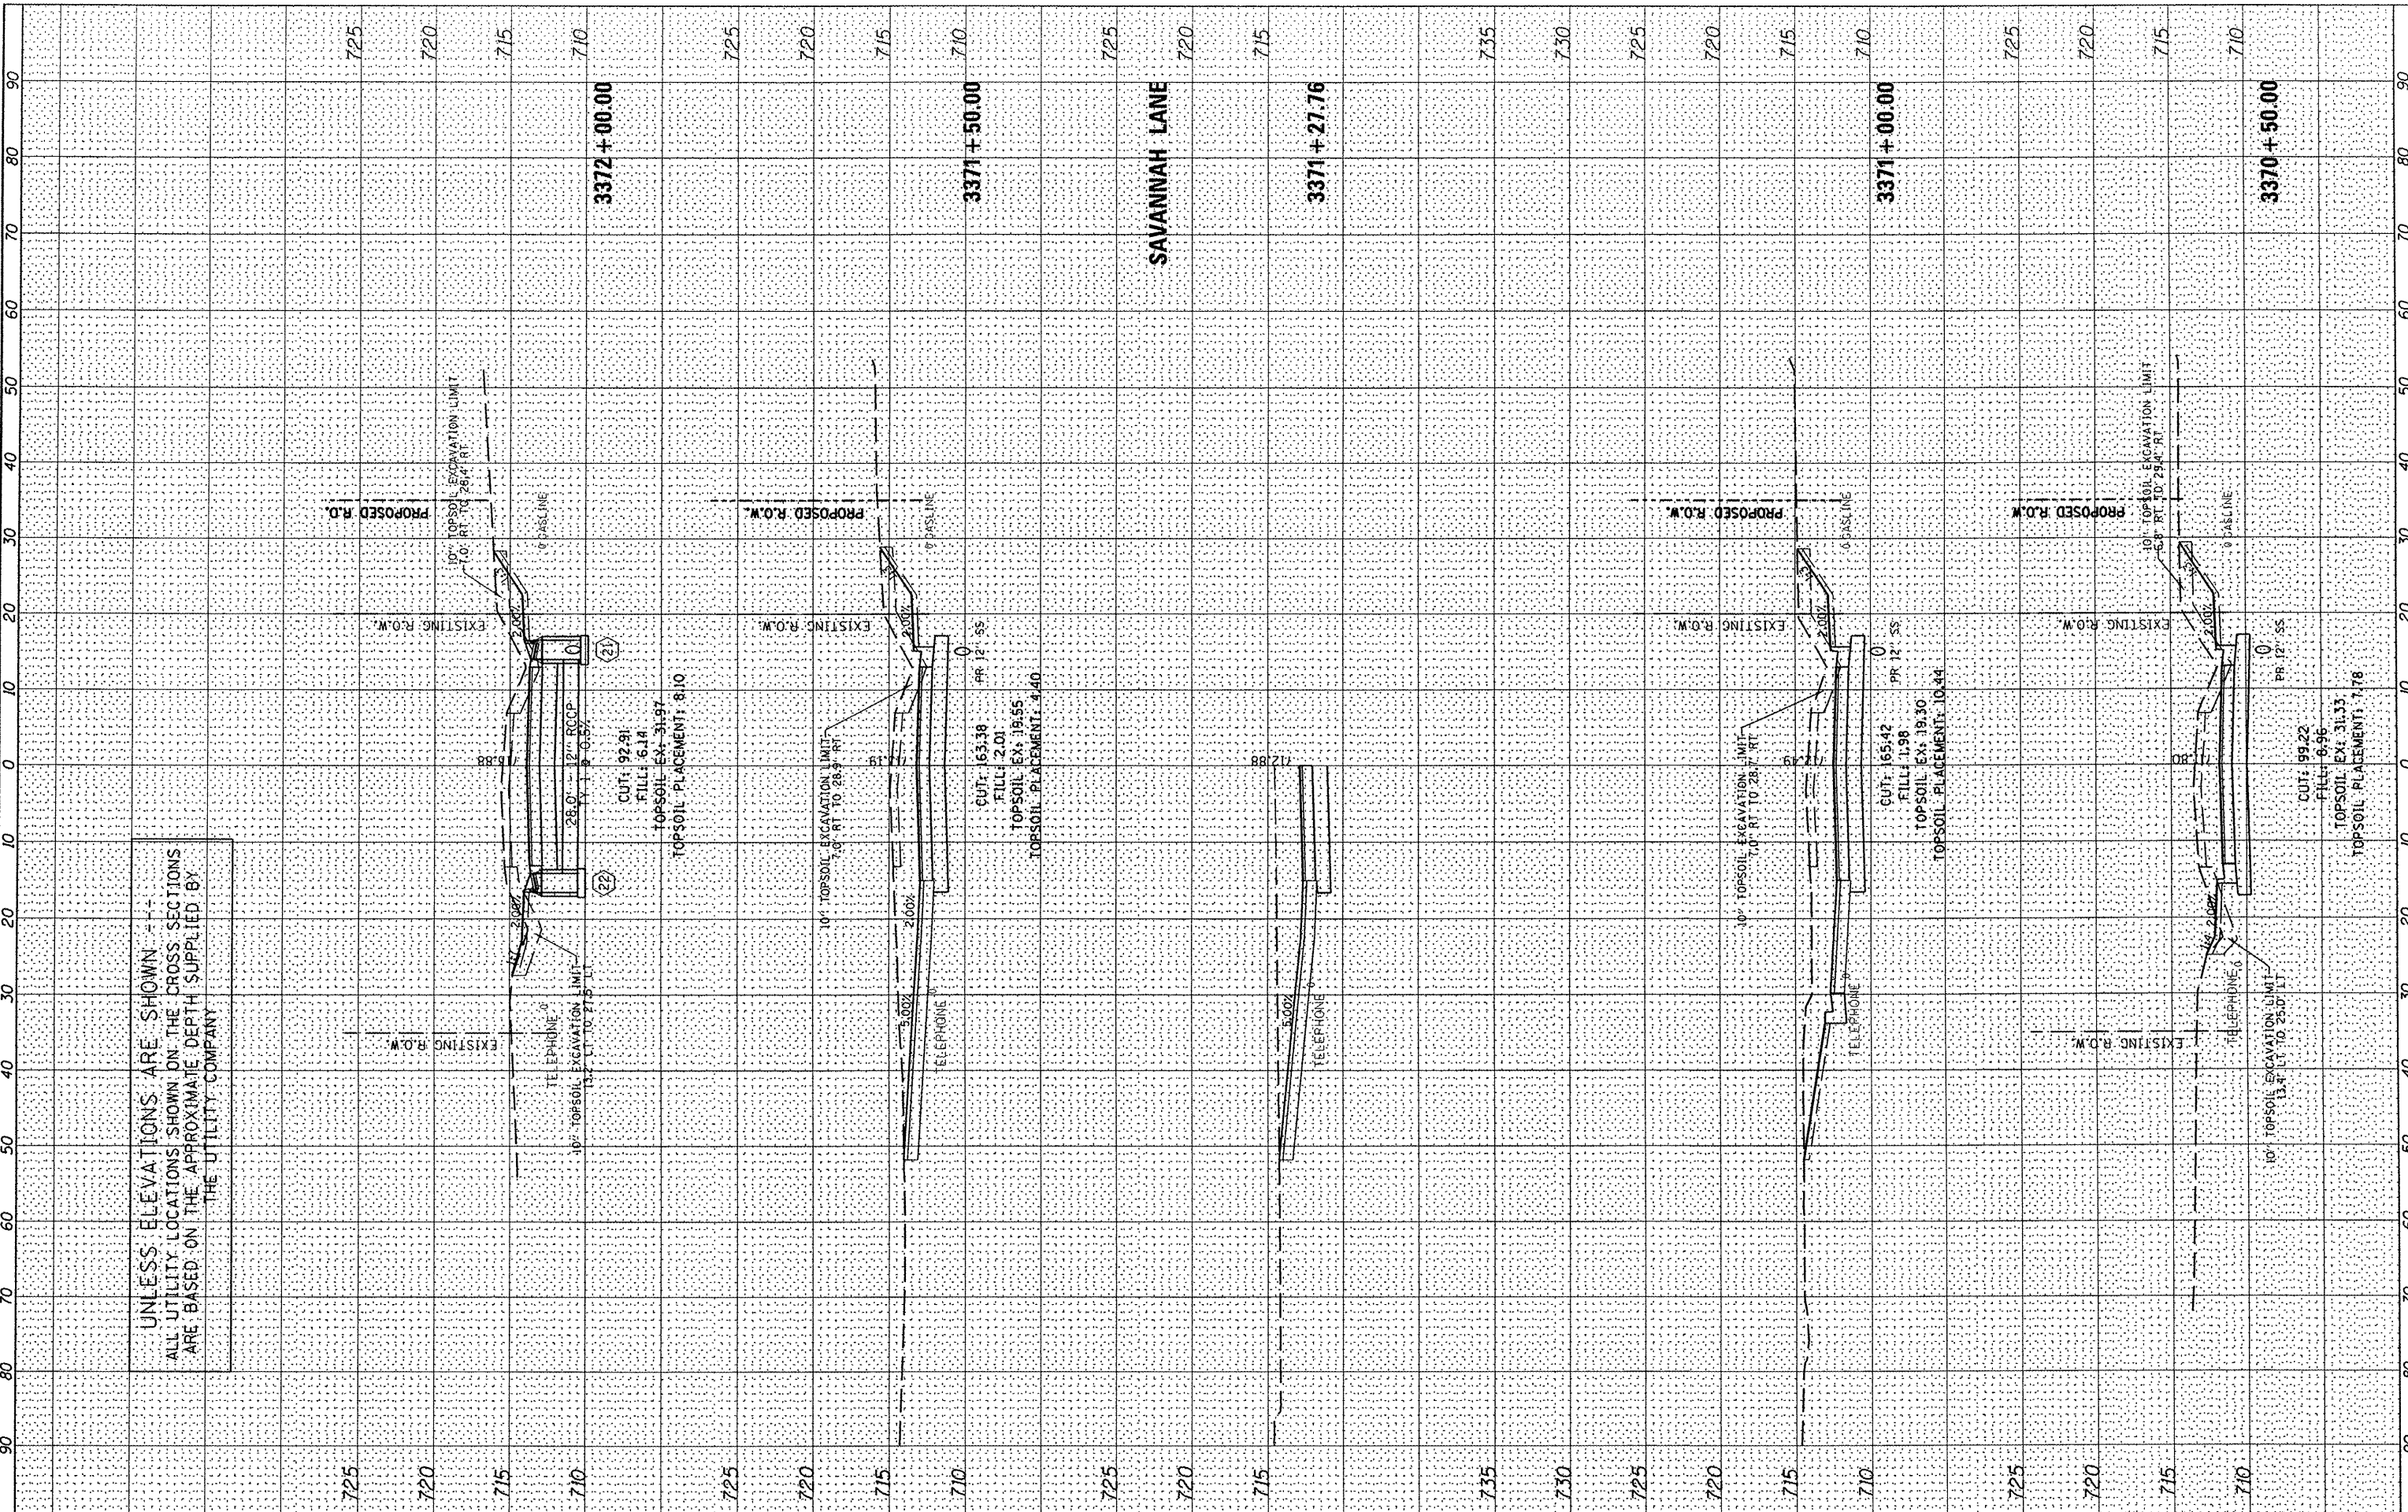

FILE NAME = s:\237\2010\23710006 (CentennialDriveSegment)VP
USER NAME = rmbrodie
DESIGNED - BAB/RAW
DRAWN - BAB
CHECKED - RMB
DATE - 03/02/2011

REVISIONS
REVISED -
REVISED -
REVISED -
REVISED -

STATE OF ILLINOIS
DEPARTMENT OF TRANSPORTATION

CENTENNIAL DRIVE PHASE IV
CROSS SECTIONS

SCALE: SHEET NO. 9 OF 13 SHEETS STA. 3370+50.00 TO STA. 3372+00.00

F.A.U. RTE.	SECTION	COUNTY	TOTAL SHEETS	SHEET NO.
6745	07-00130-03-PV	TAZEWELL	39	35
CONTRACT NO. 89481				
ILLINOIS FED. AID PROJECT				