


FINAL SURVEY	SURVEYED	BY	DATE
NOTE BOOK	PLOTTED		
NO.	TEMPLATE		
	AREAS CHECKED		
	AREAS CHECKED		

ORIGINAL SURVEY	SURVEYED	BY	DATE
NOTE BOOK	PLOTTED		
NO.	TEMPLATE		
	AREAS CHECKED		
	AREAS CHECKED		

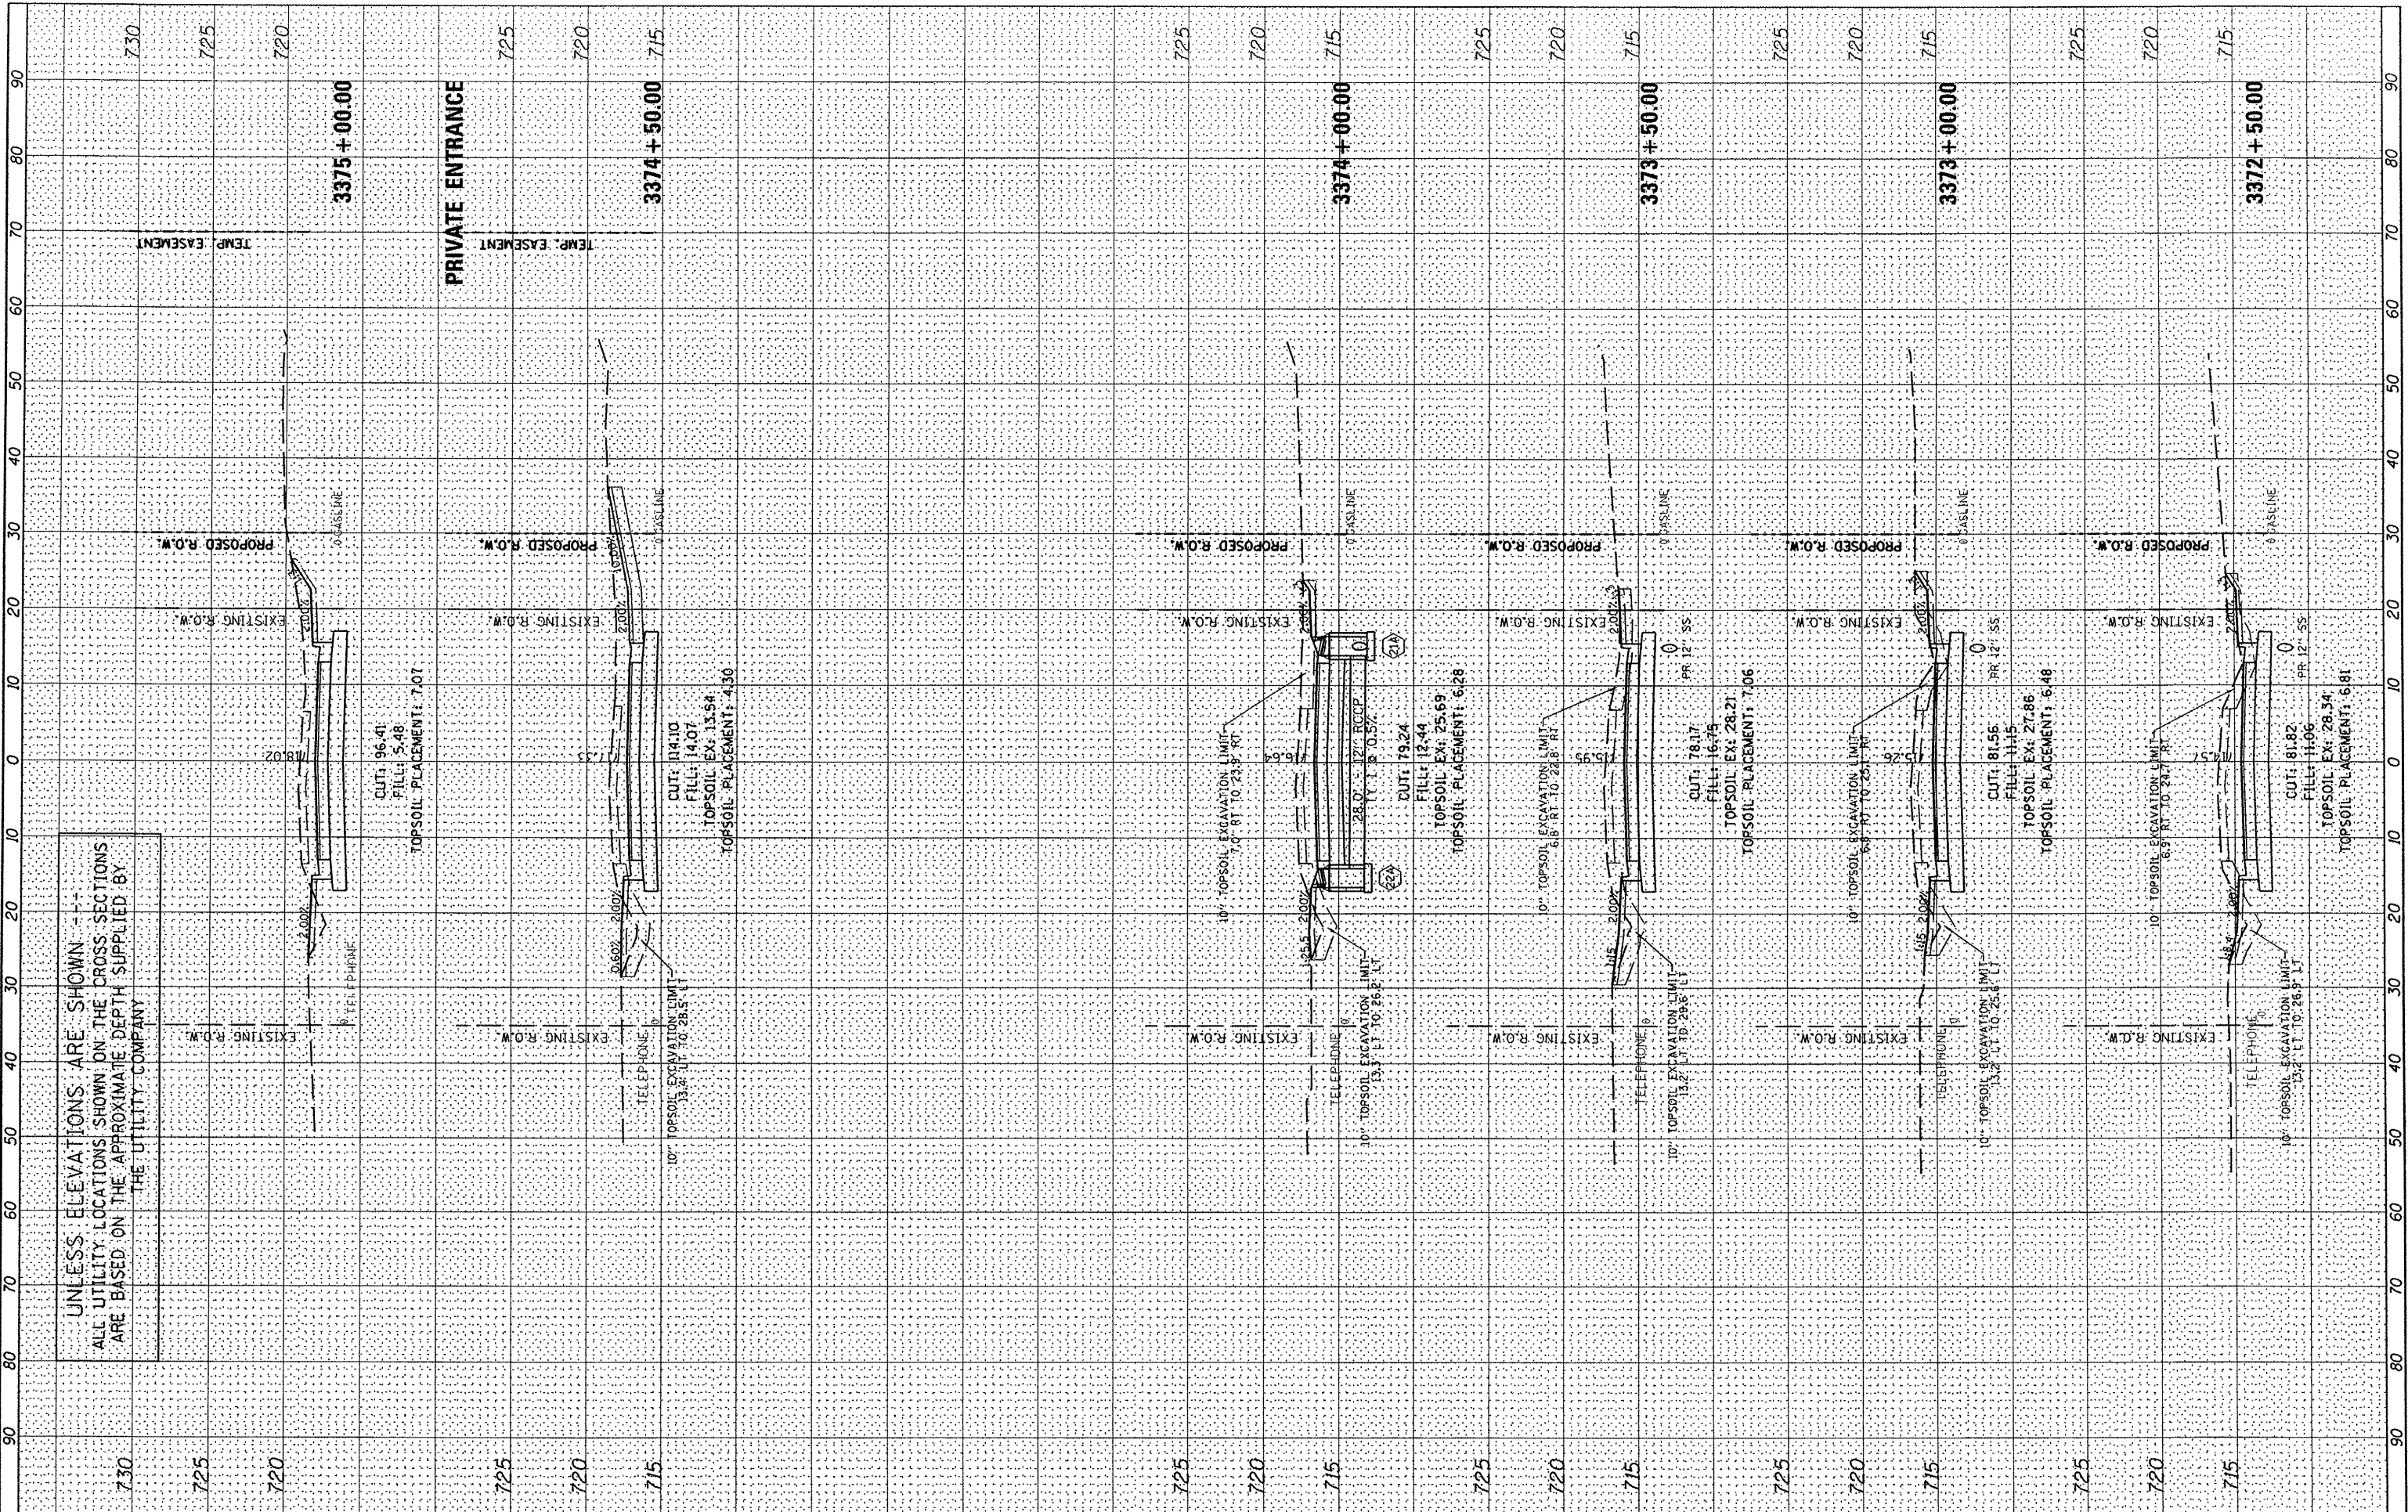

UNLESS ELEVATIONS ARE SHOWN --- ALL UTILITY LOCATIONS SHOWN ON THE CROSS SECTIONS ARE BASED ON THE APPROXIMATE DEPTH SUPPLIED BY THE UTILITY COMPANY

FILE NAME: s:\237\2010\23710006 (CentennialDriveSegment)VP	USER NAME: rmbrodie	DESIGNED: BAB/RAW	REVISED: -----	STATE OF ILLINOIS DEPARTMENT OF TRANSPORTATION CENTENNIAL DRIVE PHASE IV CROSS SECTIONS SCALE: ----- SHEET NO. 10 OF 13 SHEETS STA. 3372+50.00 TO STA. 3375+00.00	F.A.U. R/E: 6745	SECTION: 07-00130-03-PV	COUNTY: TAZEWELL	TOTAL SHEETS: 39	SHEET NO.: 36
DRWN: BAB	CHECKED: RMB	DATE: 03/02/2011	REVISED: -----		CONTRACT NO. 89481				
PLOT SCALE: 20.0000 / IN.			REVISED: -----		ILLINOIS FED. AID PROJECT				
PLOT DATE: 3/3/2011			REVISED: -----						