


FINAL SURVEY	DATE
NO. _____	BY _____
NOTE BOOK	
AREAS CHECKED	

ORIGINAL SURVEY	DATE
NO. _____	BY _____
NOTE BOOK	
AREAS CHECKED	

UNLESS ELEVATIONS ARE SHOWN ---
 ALL UTILITY LOCATIONS SHOWN ON THE CROSS SECTIONS
 ARE BASED ON THE APPROXIMATE DEPTH SUPPLIED BY
 THE UTILITY COMPANY

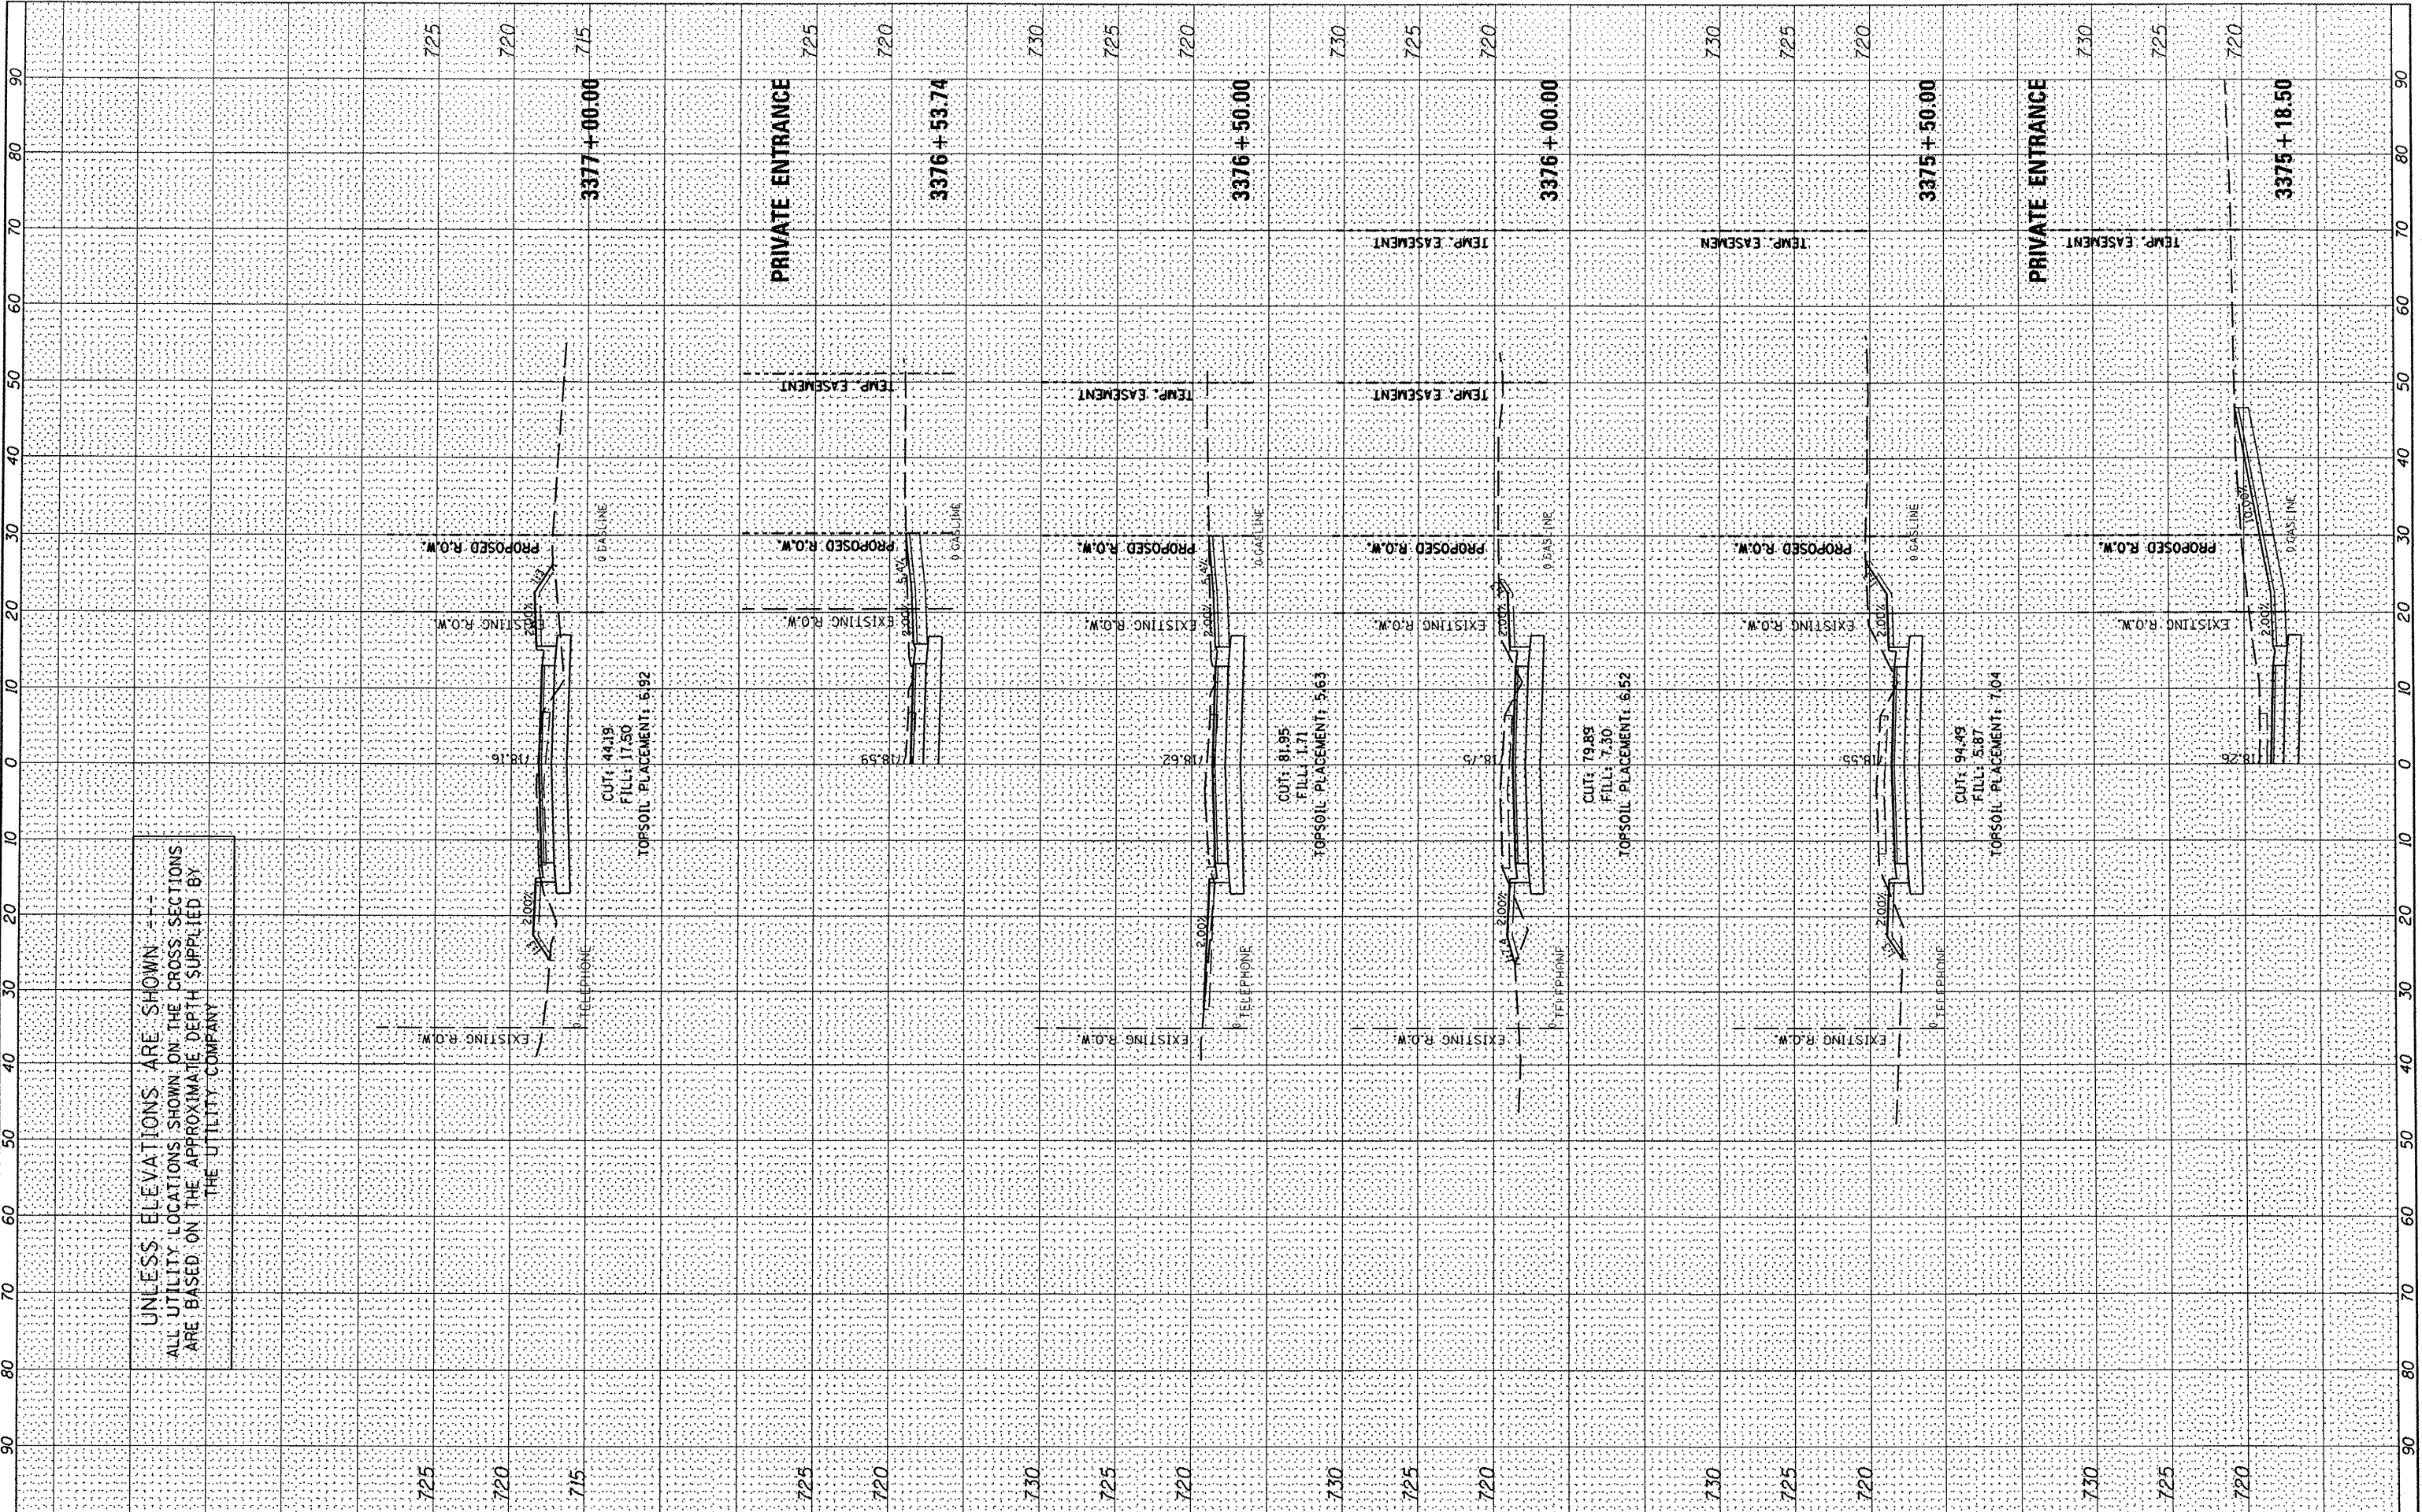

FILE NAME = s:\237\2010\23710006 (CentennialDriveSegment)VP	USER NAME = rmbredle	DESIGNED - BAB/RAW	REVISED -	STATE OF ILLINOIS DEPARTMENT OF TRANSPORTATION	CENTENNIAL DRIVE PHASE IV CROSS SECTIONS			F.A.U. RTE. 6745	SECTION 07-00130-03-PV	COUNTY TAZEWELL	TOTAL SHEETS 39	SHEET NO. 37
	PLT SCALE = 20.0000 / IN.	DRAWN - BAB	REVISED -		SCALE: _____	SHEET NO. 11 OF 13 SHEETS	STA. 3375+18.50 TO STA. 3377+00.00	CONTRACT NO. 89481				
	PLT DATE = 3/3/2011	CHECKED - RMB	REVISED -		ILLINOIS FED. AID PROJECT							
		DATE - 03/02/2011	REVISED -									