


FINAL SURVEY	SURVEYED	BY	DATE
NOTE BOOK NO.	PLOTTED		
	DATE		
	AREAS CHECKED		

ORIGINAL SURVEY	SURVEYED	BY	DATE
NOTE BOOK NO.	PLOTTED		
	DATE		
	AREAS CHECKED		

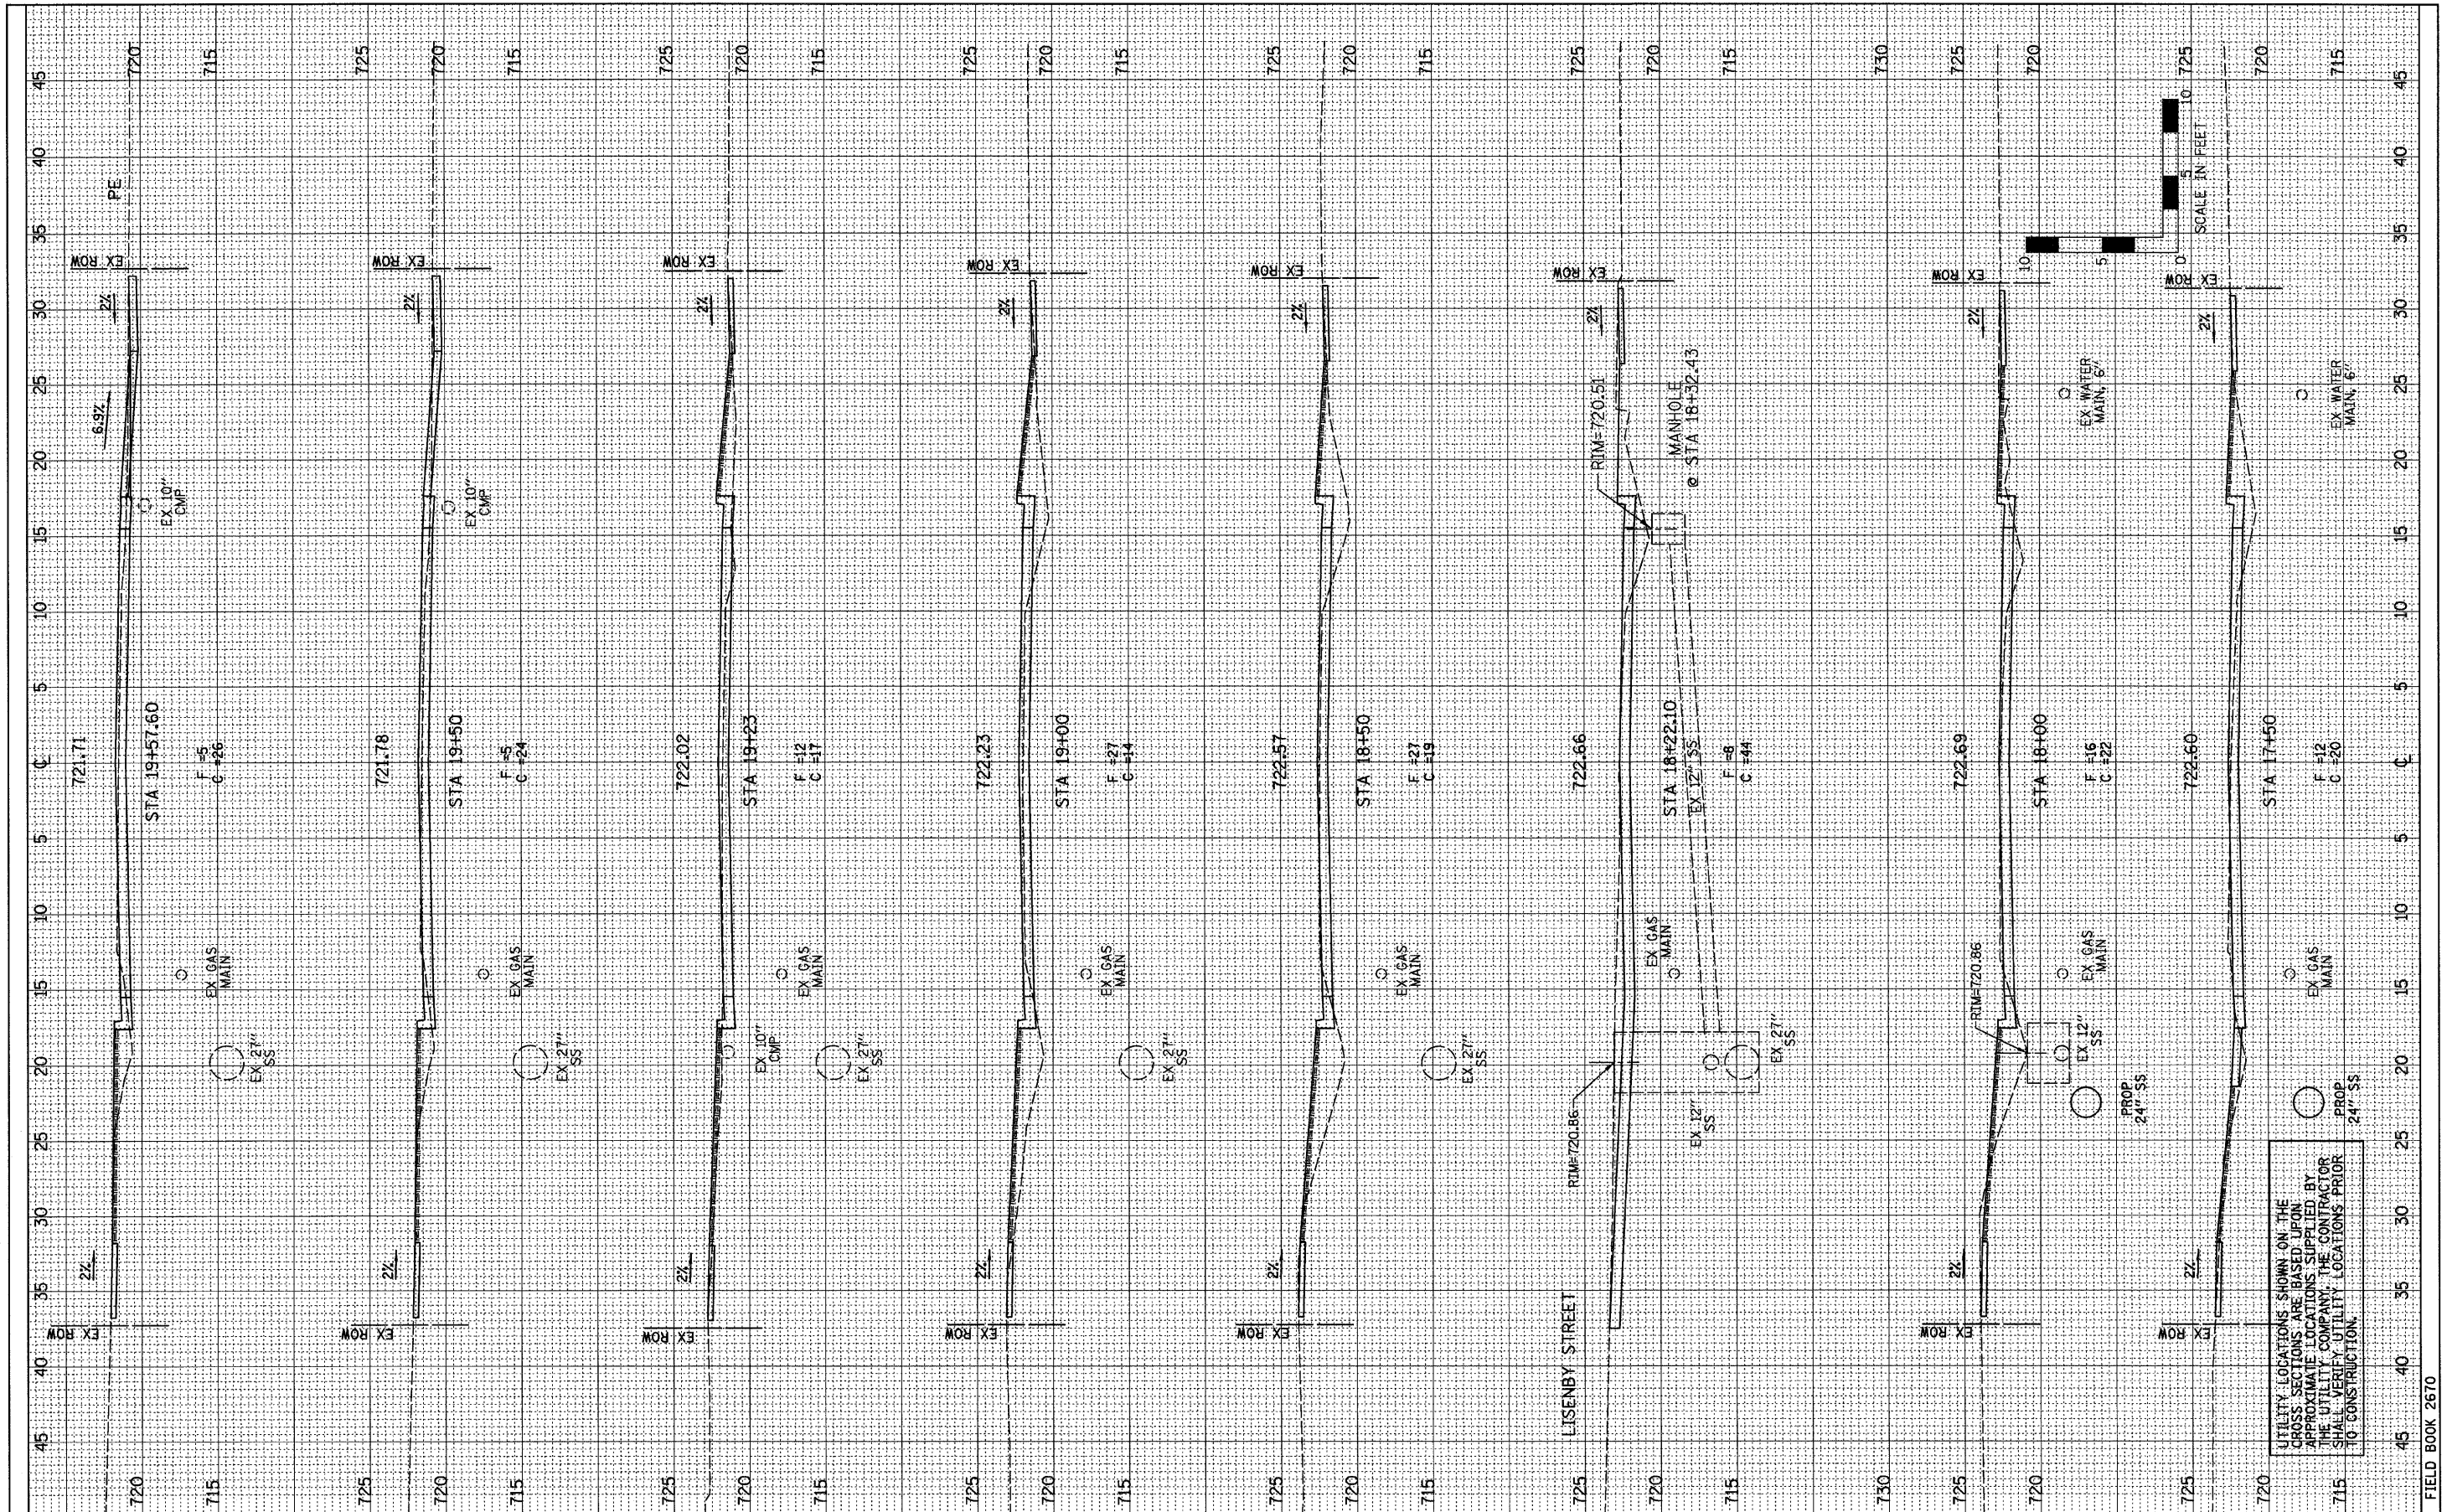

DESIGNED - PJM/LAT	REVISED -
DRAWN - DRR	REVISED -
CHECKED - PJM	REVISED -
DATE - 12/01/10	REVISED -

**CITY OF CLINTON**

**CROSS SECTIONS**

SCALE: SHEET NO. 24 OF 28 SHEETS STA. 17+50.00 TO STA. 19+57.60

**EAST MAIN STREET**  
SECTION 09-00047-00-RP  
DeWITT, COUNTY

F.A.U.	SECTION	COUNTY	TOTAL SHEETS	SHEET NO.
7311	09-00047-00-RP	DeWITT	28	25
CONTRACT NO. 91432				
FED. ROAD DIST. NO. 7 ILLINOIS FED. AID PROJECT				

UTILITY LOCATIONS SHOWN ON THE GROSS SECTIONS ARE BASED UPON APPROXIMATE LOCATIONS SUPPLIED BY THE UTILITY COMPANY. THE CONTRACTOR SHALL VERIFY UTILITY LOCATIONS PRIOR TO CONSTRUCTION.