


FINAL SURVEY	SURVEYED	BY	DATE
NOTE BOOK	PLOTTED		
NO.	TEMPLATE		
	AREAS		
	CHECKED		

ORIGINAL SURVEY	SURVEYED	BY	DATE
NOTE BOOK	PLOTTED		
NO.	TEMPLATE		
	AREAS		
	CHECKED		

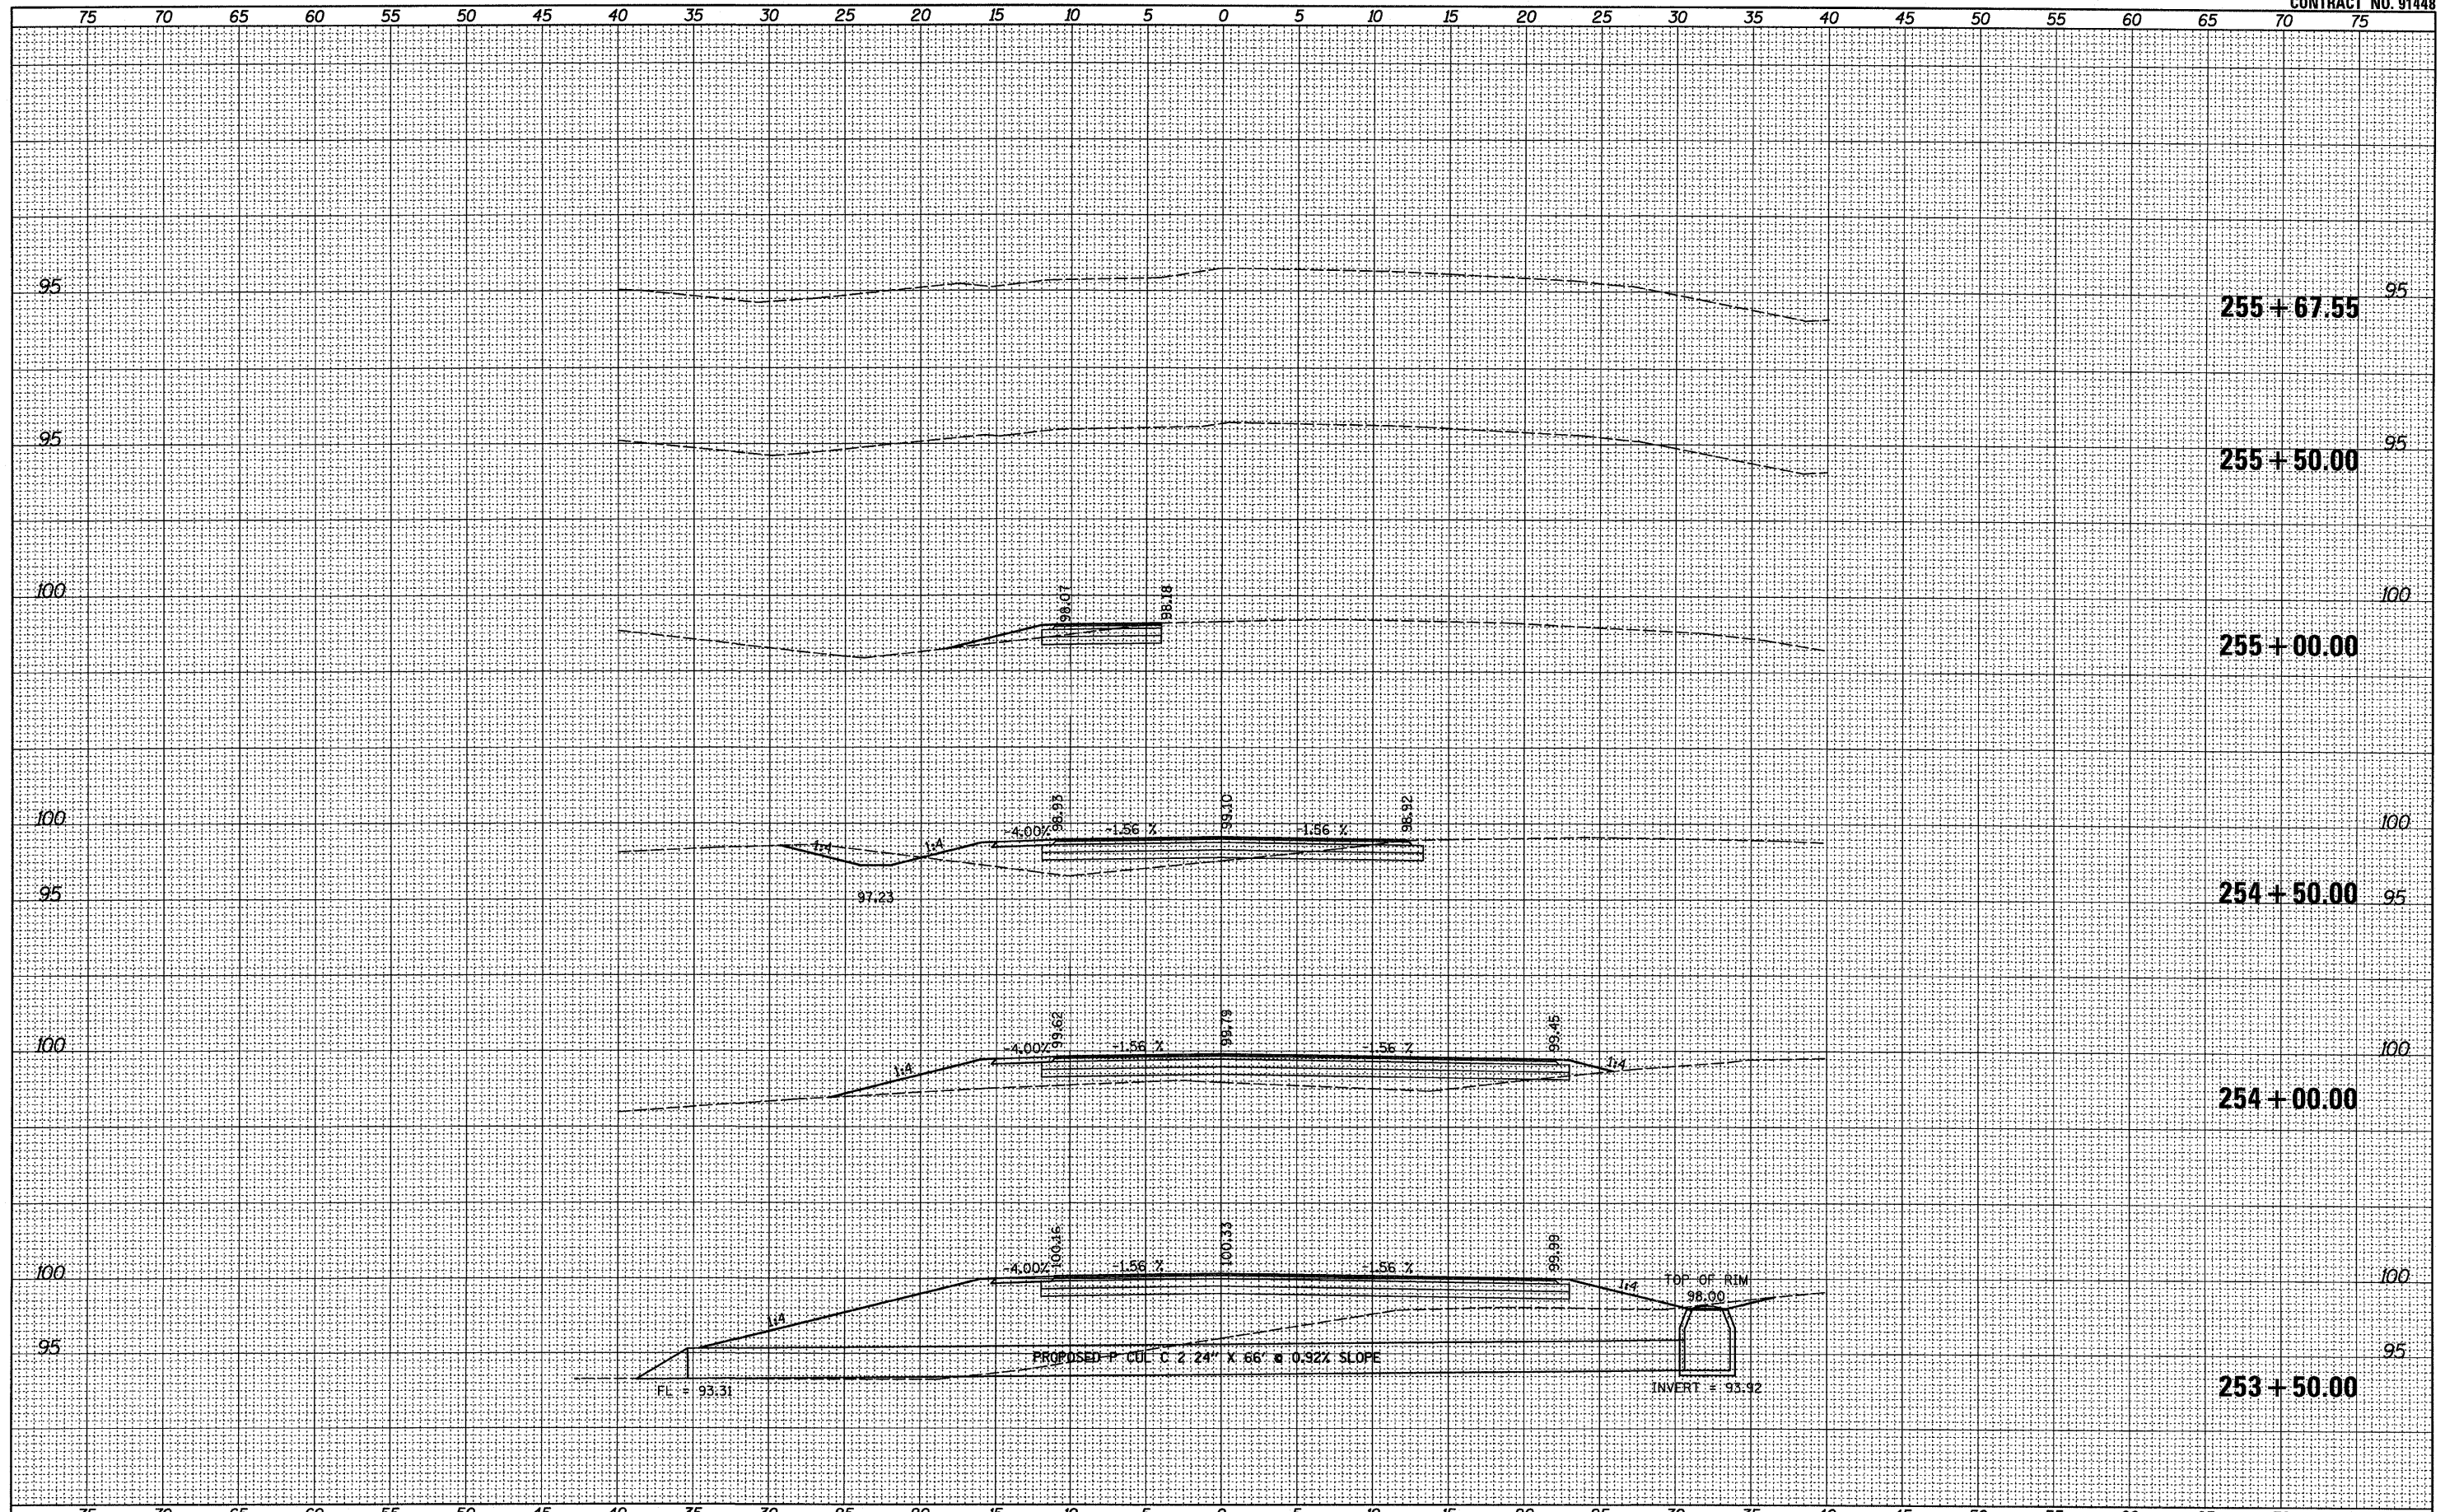

FILE NAME =	USER NAME = #USER#	DESIGNED -	REVISED -	STATE OF ILLINOIS DEPARTMENT OF TRANSPORTATION	CROSS SECTIONS		F.A.S. RTE.	SECTION	COUNTY	TOTAL SHEETS	SHEET NO.	
#FILE#		DRAWN -	REVISED -		SCALE: 1" = 5'	SHEET NO. 3 OF 3 SHEETS	STA. 253+50.00 TO STA. 255+67.55	2473	10-00056-09-RS	MCLEAN	7	7
		CHECKED -	REVISED -				COUNTY HIGHWAY 39		CONTRACT NO. 91448			
		DATE -	REVISED -				ILLINOIS FED. AID PROJECT					