


F.A.U. RTE.	SECTION	COUNTY	TOTAL SHEETS	SHEET NO.
—	10-00243-01-LS	MCLEAN	15	6
			CONTRACT NO. 91451	
ILLINOIS FED. AID PROJECT				

Client
Town of Normal
 100 E. Phoenix Avenue
 Normal, IL 61761-0589
 Contact: Wayne Aldrich
 Phone: 309-454-9760

Landscape Architect
HOERR SCHAUDT
 landscape architects
 850 West Jackson Blvd., Suite 800
 Chicago, IL 60607
 Contact: Rick Reineke
 Phone: 312.492.8501

Subconsultant:

Subconsultant:

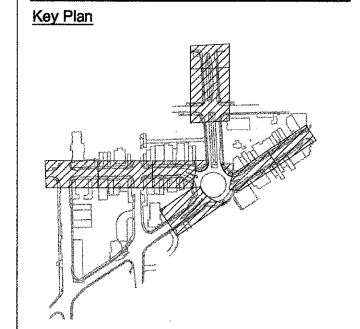

UPTOWN
NORMAL
 Redevelopment Renewal Project
 Additional Planting
 No.





DATE: February 18, 2007
 SCALE: As Noted


No.	Date	Issue Description
1	12-22-10	Preliminary PSE Submittal
2	01-14-11	Final PSE Submittal

Drawn By: _____ Date: _____
 Project No. 0201.00

Landscape Planting Key Plan
LP 0.0
 SHEET 6 OF 15 SHEETS

LEGEND

-  NOT IN THIS CONTRACT
-  EXISTING BUILDINGS
-  PROPOSED BUILDINGS
-  LIMIT OF WORK

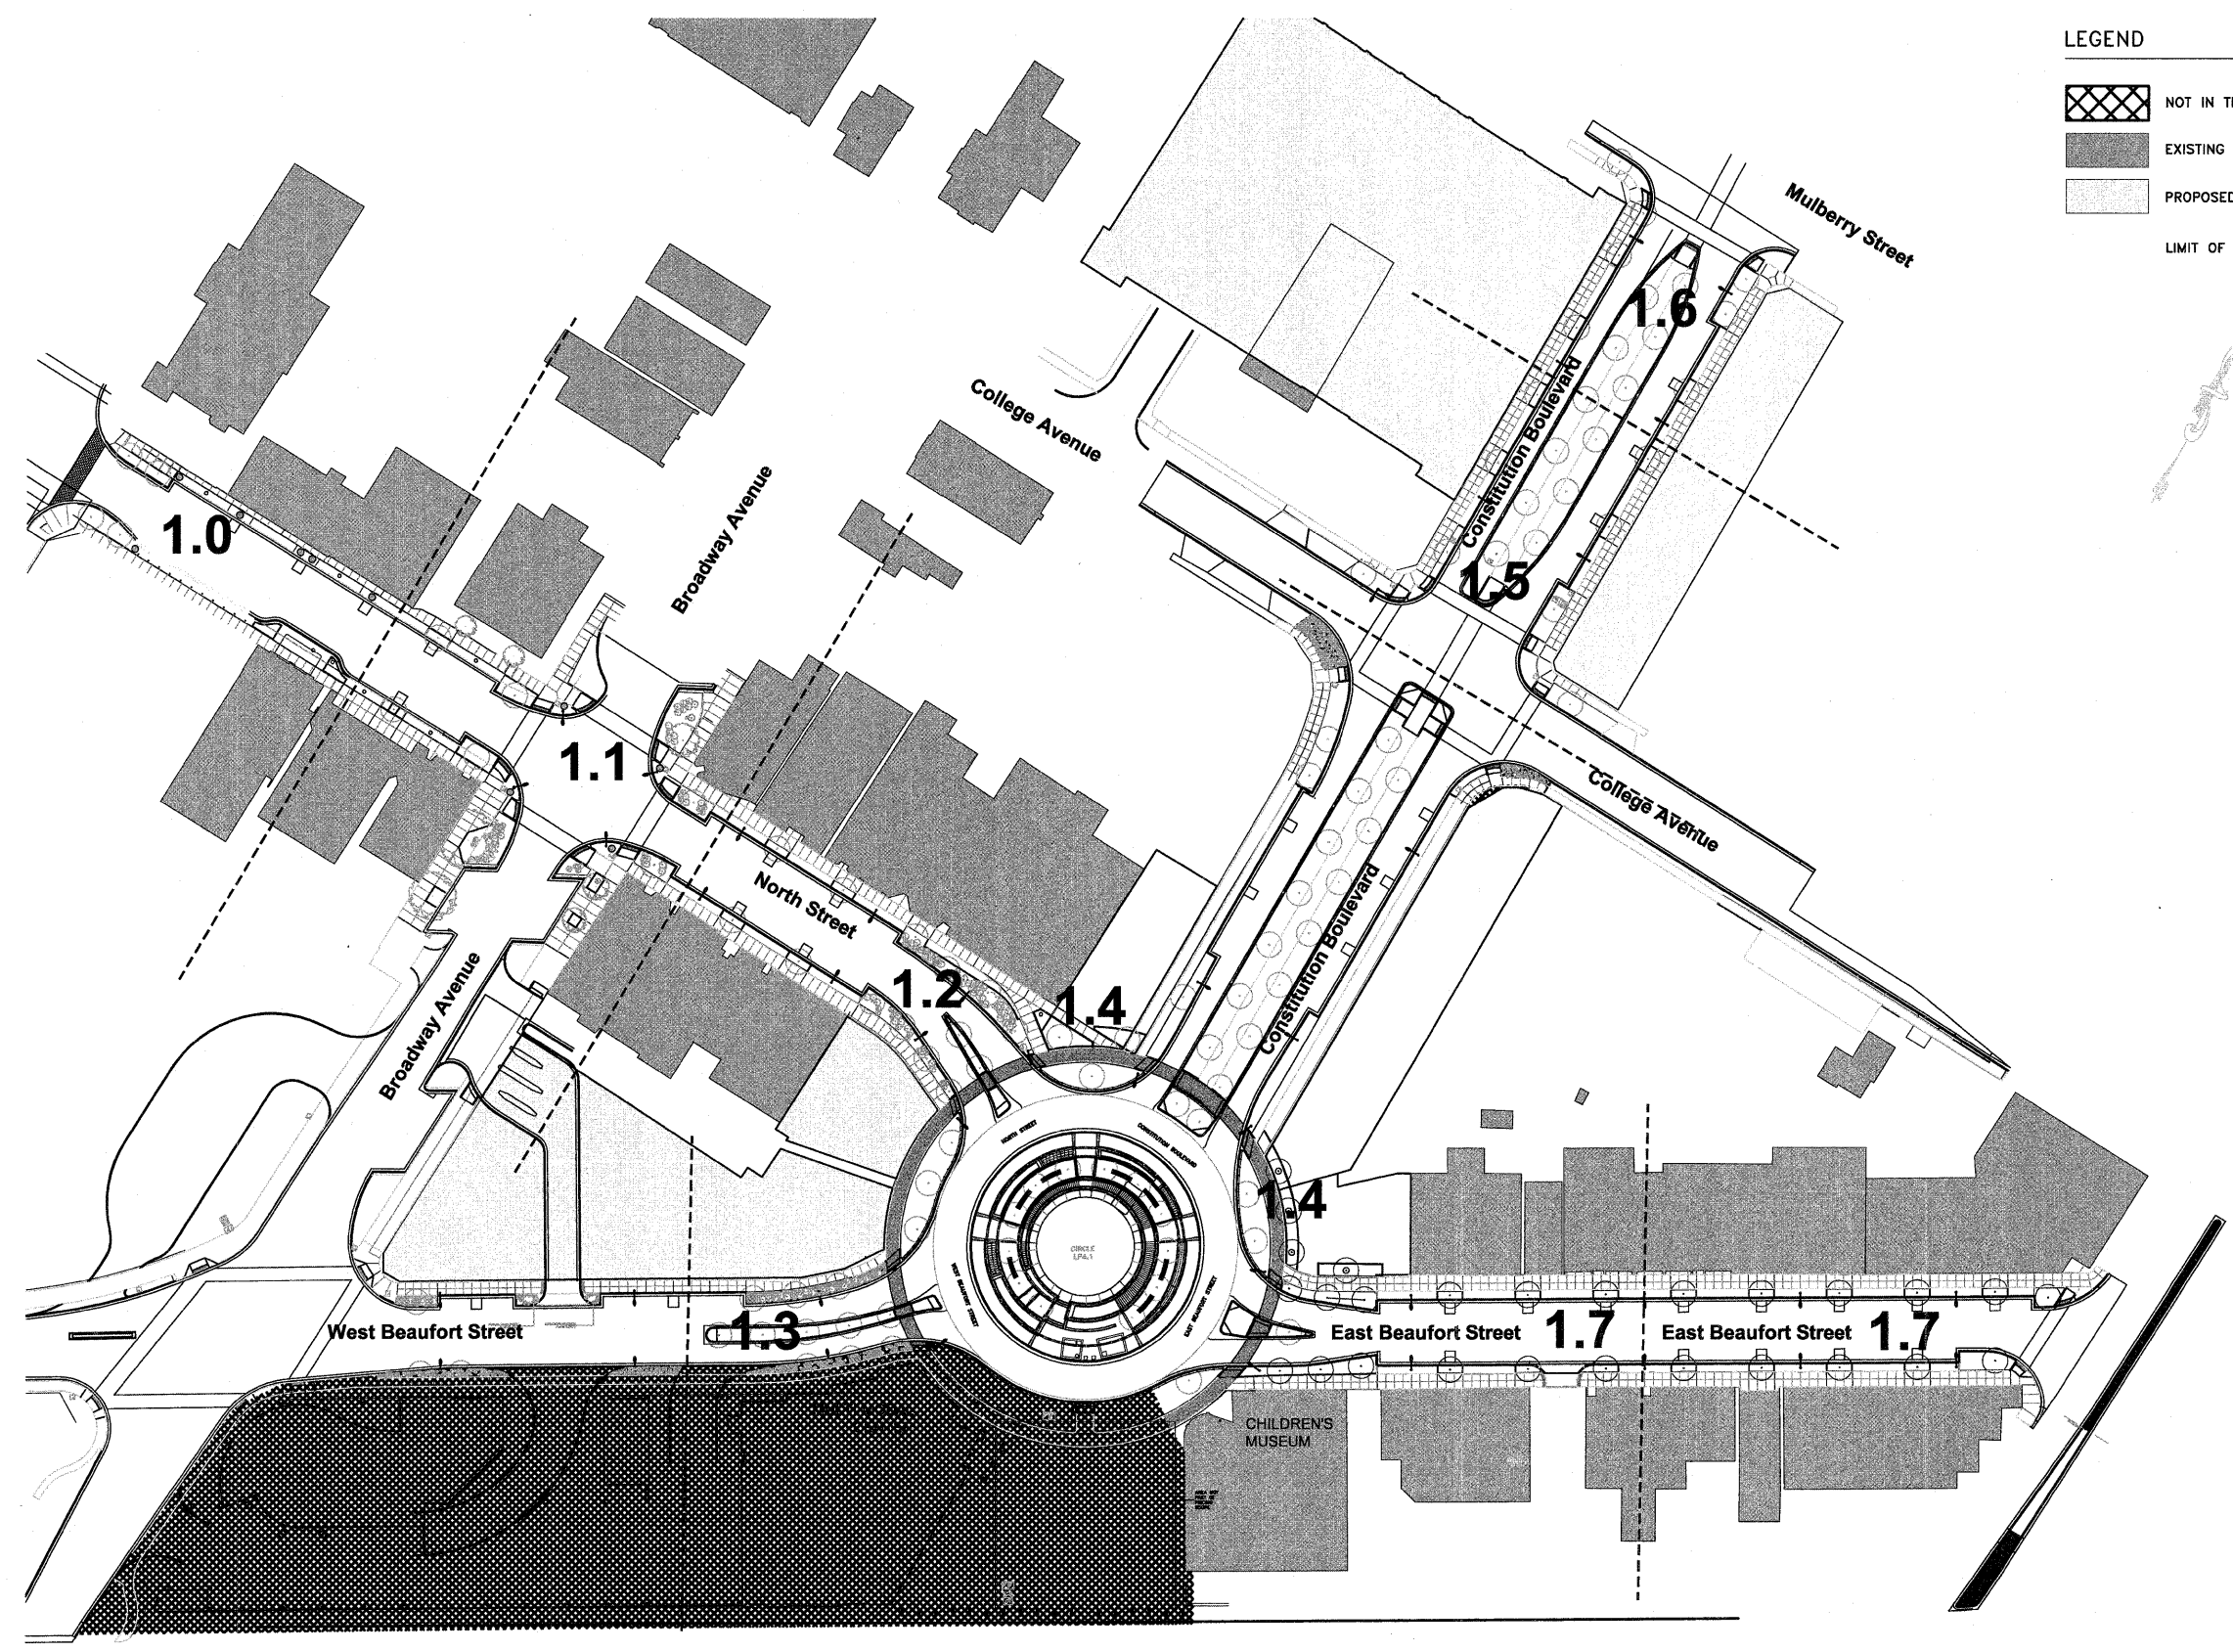

1 Landscape Key Plan
 1" = 50' - 0"