


F.A.U. NO.	SECTION	COUNTY	TOTAL SHEETS	SHEET NO.
10-00243-01-LS		MCLEAN	15	7
		CONTRACT NO. 91451		
ILLINOIS FED. AID PROJECT				

Client
Town of Normal
 100 E. Phoenix Avenue
 Normal, IL 61781-0589
 Contact: Wayne Aldrich
 Phone: 309-454-9780

Landscape Architect
HGERR SCHAUDT
 landscape architects
 850 West Jackson Blvd., Suite 800
 Chicago, IL 60607
 Contact: Rick Reineke
 Phone: 312.492.6501

Subconsultant:

Subconsultant:

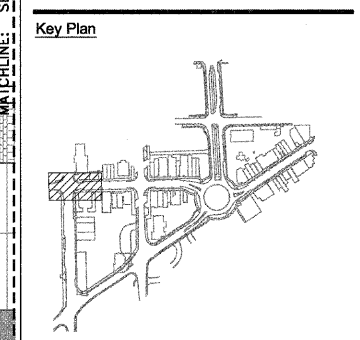

Redevelopment Renewal Project
Additional Planting


No.
 DATE: February 18, 2007
 SCALE: As Noted

No.	Date	Issue Description
1	12-22-10	Preliminary PSE Submittal
2	01-14-11	Final PSE Submittal

Drawn By:
 Project No. 0201.00 Date

North Street
Planting Plan

LP 1.0
 SHEET 7 OF 15 SHEETS

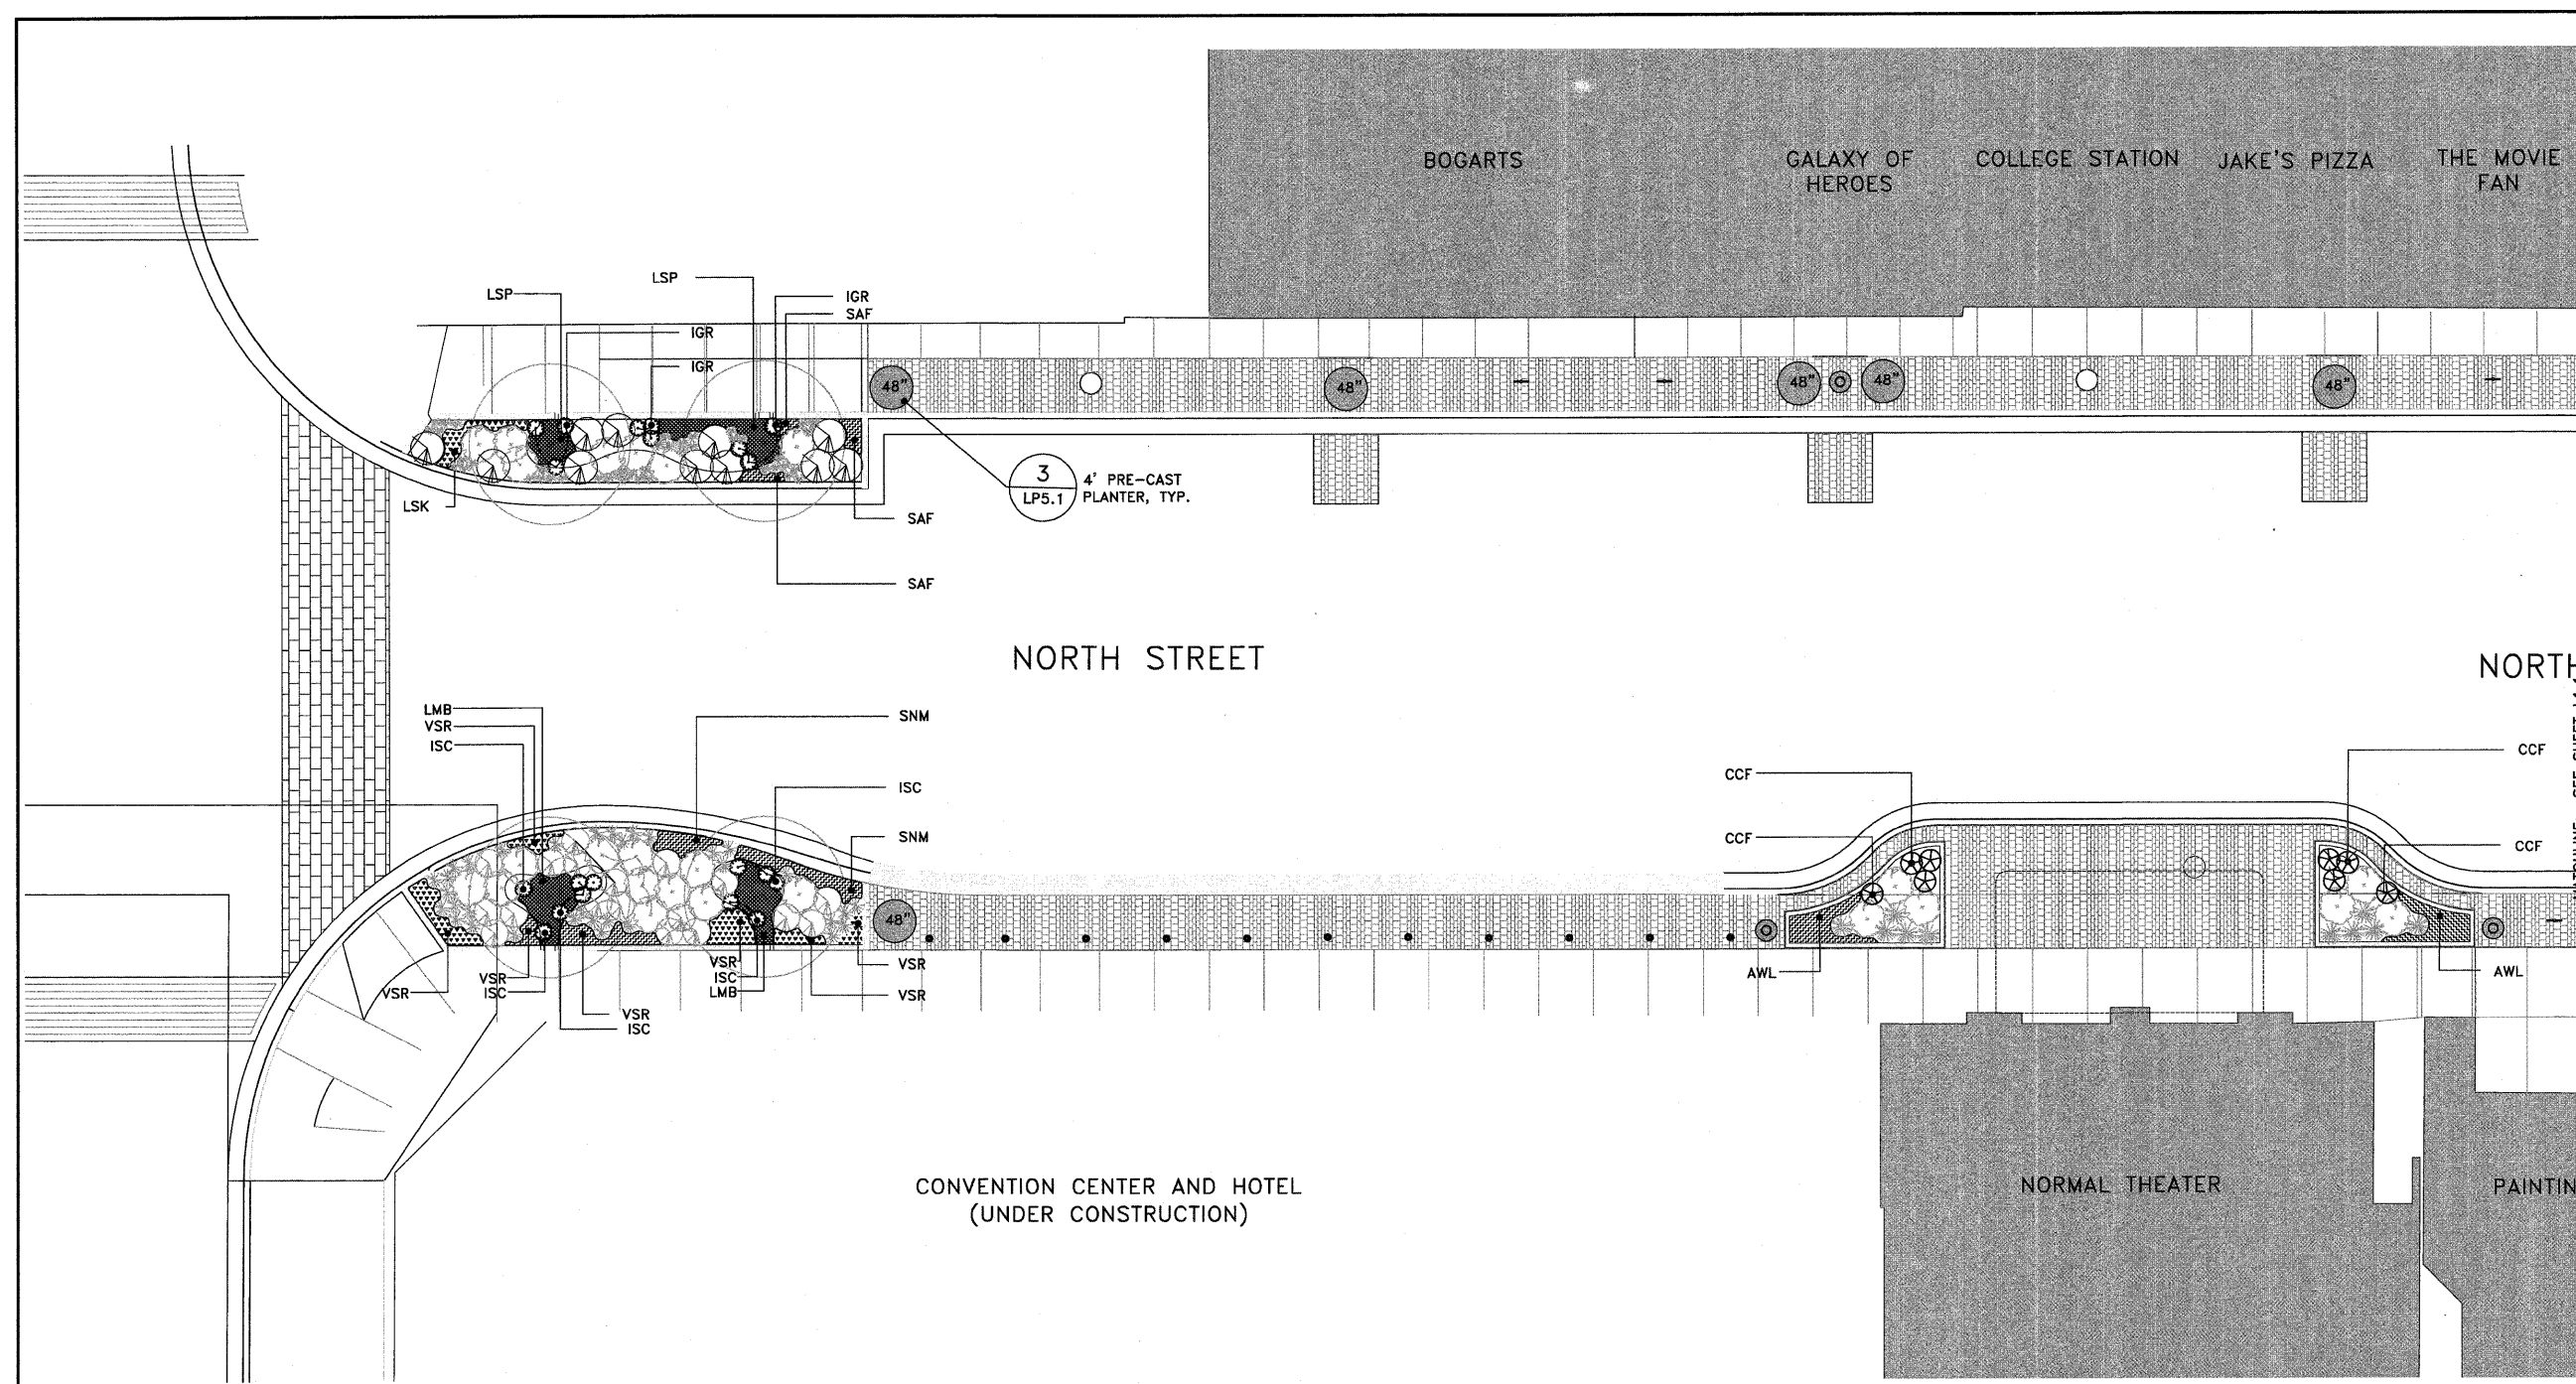

1 North Street Planting Plan
 1/8" = 1' - 0"

