


FINL	DESIGNED	BY	DATE
SURVEY	PLOTTED		
NOTE BOOK	TEMPLATE		
NO.	AREAS CHECKED		

ORIGINAL	DESIGNED	BY	DATE
SURVEY	PLOTTED		
NOTE BOOK	TEMPLATE		
NO.	AREAS CHECKED		

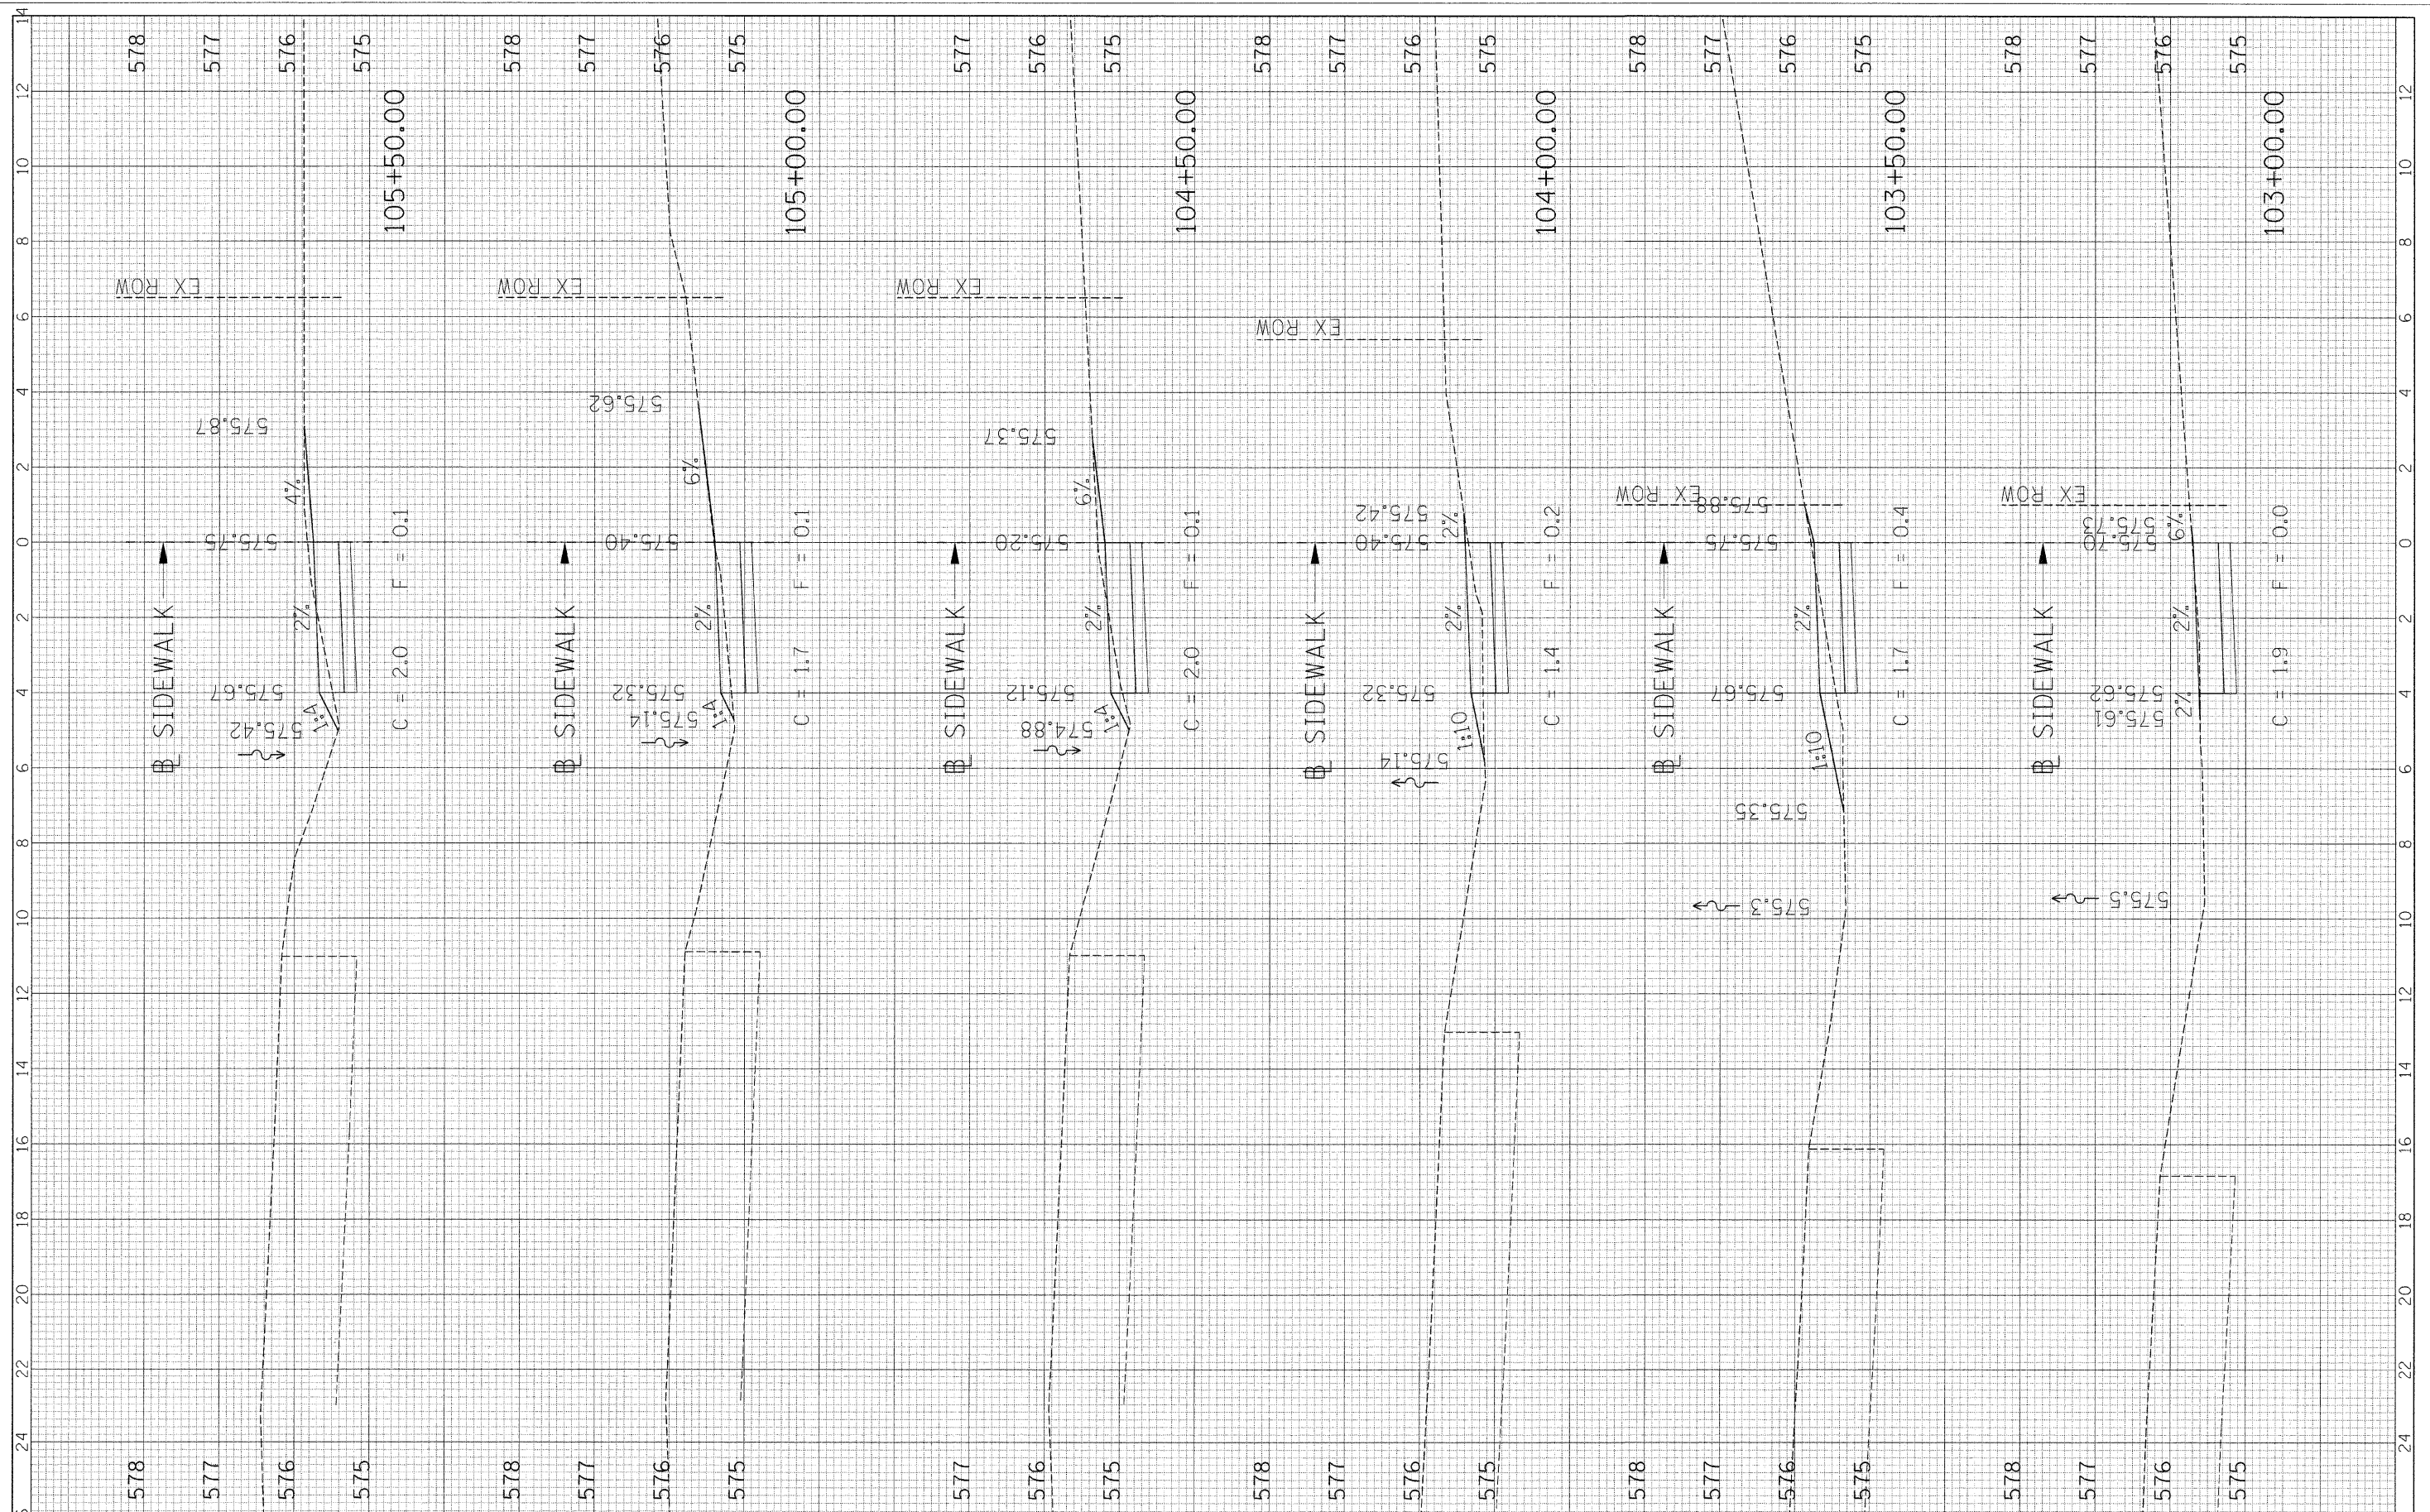

FILE NAME = G:\S07009-01\cadd\2010\XS\_FIRST-SOUTH.SHT

USER NAME = IE Consultants  
 DESIGNED -  
 DRAWN -  
 CHECKED -  
 DATE -

REVISED -  
 REVISED -  
 REVISED -  
 REVISED -

**VILLAGE OF SHERMAN**

**CROSS SECTIONS - SIDEWALK**  
**FIRST / SOUTH STREET**  
 SCALE: SHEET NO. OF SHEETS STA. 103+00.00 TO STA. 105+50.00

F.A. RTE.	SECTION	COUNTY	TOTAL SHEETS	SHEET NO.
	08-00014-00-SW	SANGAMON	26	19
			CONTRACT NO. 93486	
ILLINOIS FED. AID PROJECT				