


FINAL SURVEY	DATE
NO. _____	BY _____
REVIEWED	DATE
PLOTTED	BY _____
TEMPLATE	NO. _____
AREAS CHECKED	DATE

ORIGINAL SURVEY	DATE
NO. _____	BY _____
REVIEWED	DATE
PLOTTED	BY _____
TEMPLATE	NO. _____
AREAS CHECKED	DATE

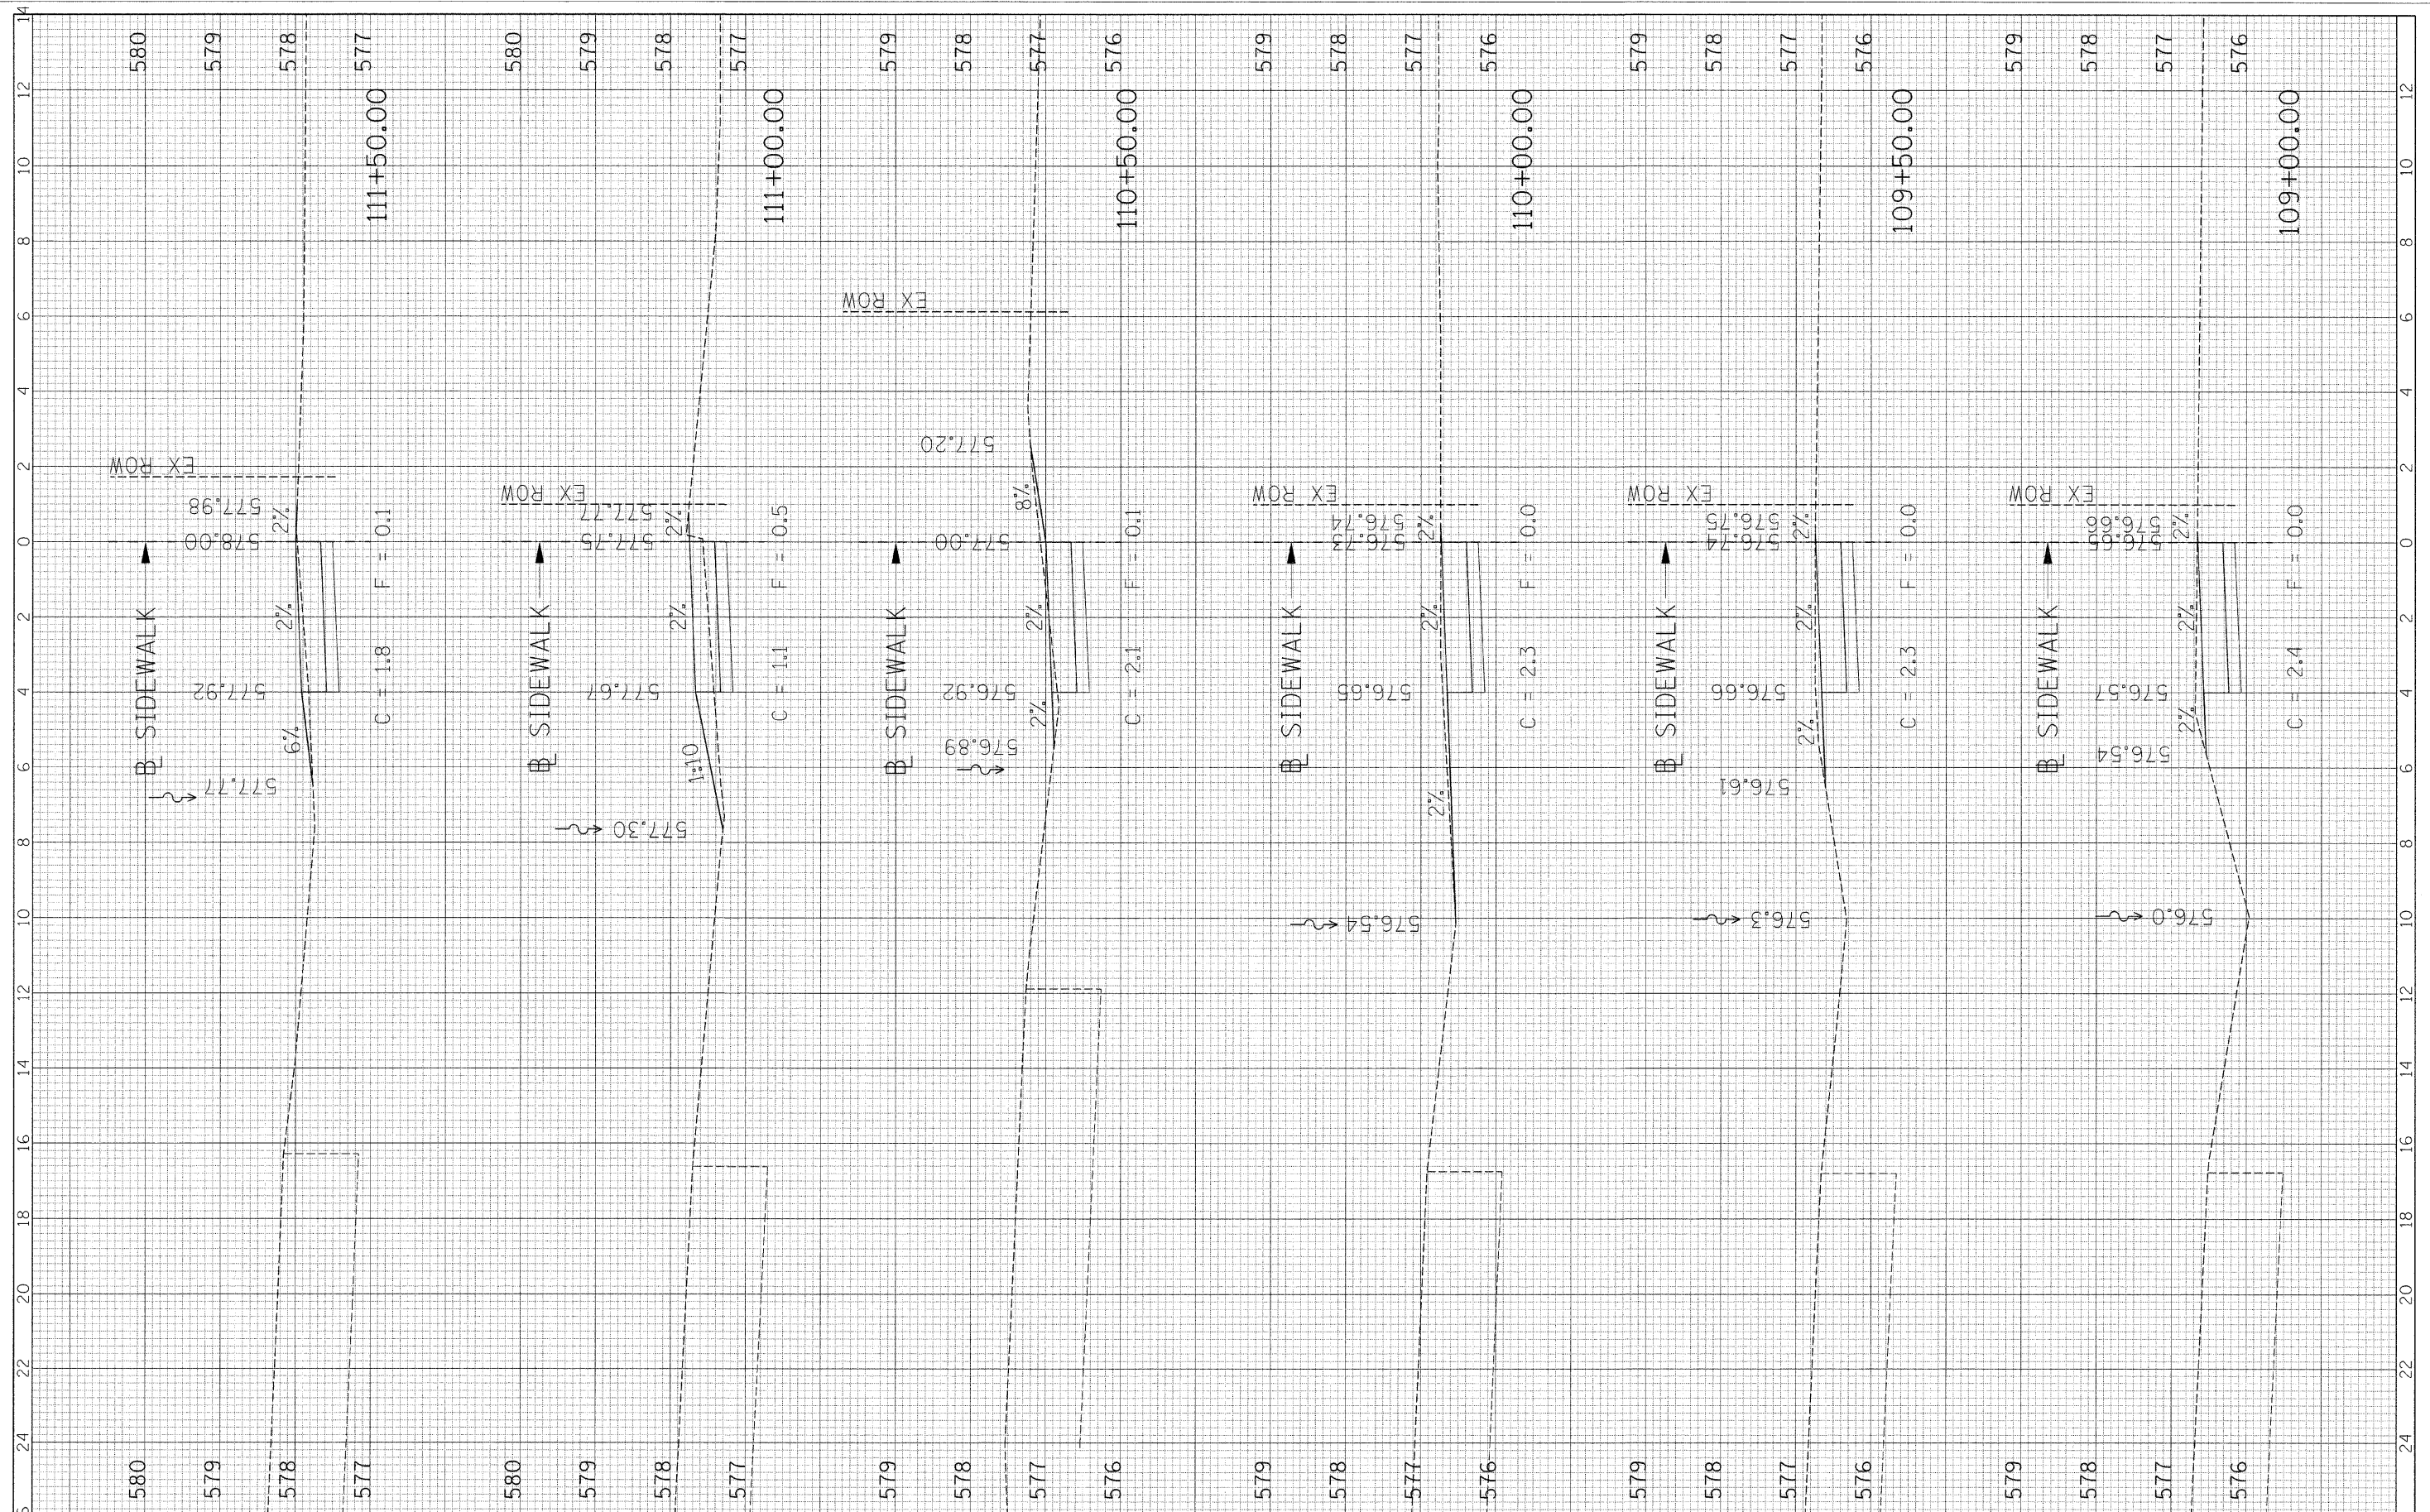

FILE NAME = G:\S07209-01\oad\2210\XS\_FIRST-SOUTH.SHT

USER NAME = IE Consultants  
 PLOT SCALE = 2.0000' / 1"  
 PLOT DATE = 2/14/2011

DESIGNED -  
 DRAWN -  
 CHECKED -  
 DATE -

REVISED -  
 REVISED -  
 REVISED -  
 REVISED -

**VILLAGE OF SHERMAN**

**CROSS SECTIONS - SIDEWALK  
 FIRST / SOUTH STREET**

SCALE: SHEET NO. OF SHEETS STA. 109+00.00 TO STA. 111+50.00

F.A. RTE.	SECTION	COUNTY	TOTAL SHEETS	SHEET NO.
	08-0014-00-SW	SANGAMON	26	21
			CONTRACT NO. 93486	
ILLINOIS FED. AID PROJECT				