


FINAL SURVEY  
 SIGNED/NOTED  
 DATE

ORIGINAL SURVEY  
 SIGNED/NOTED  
 DATE

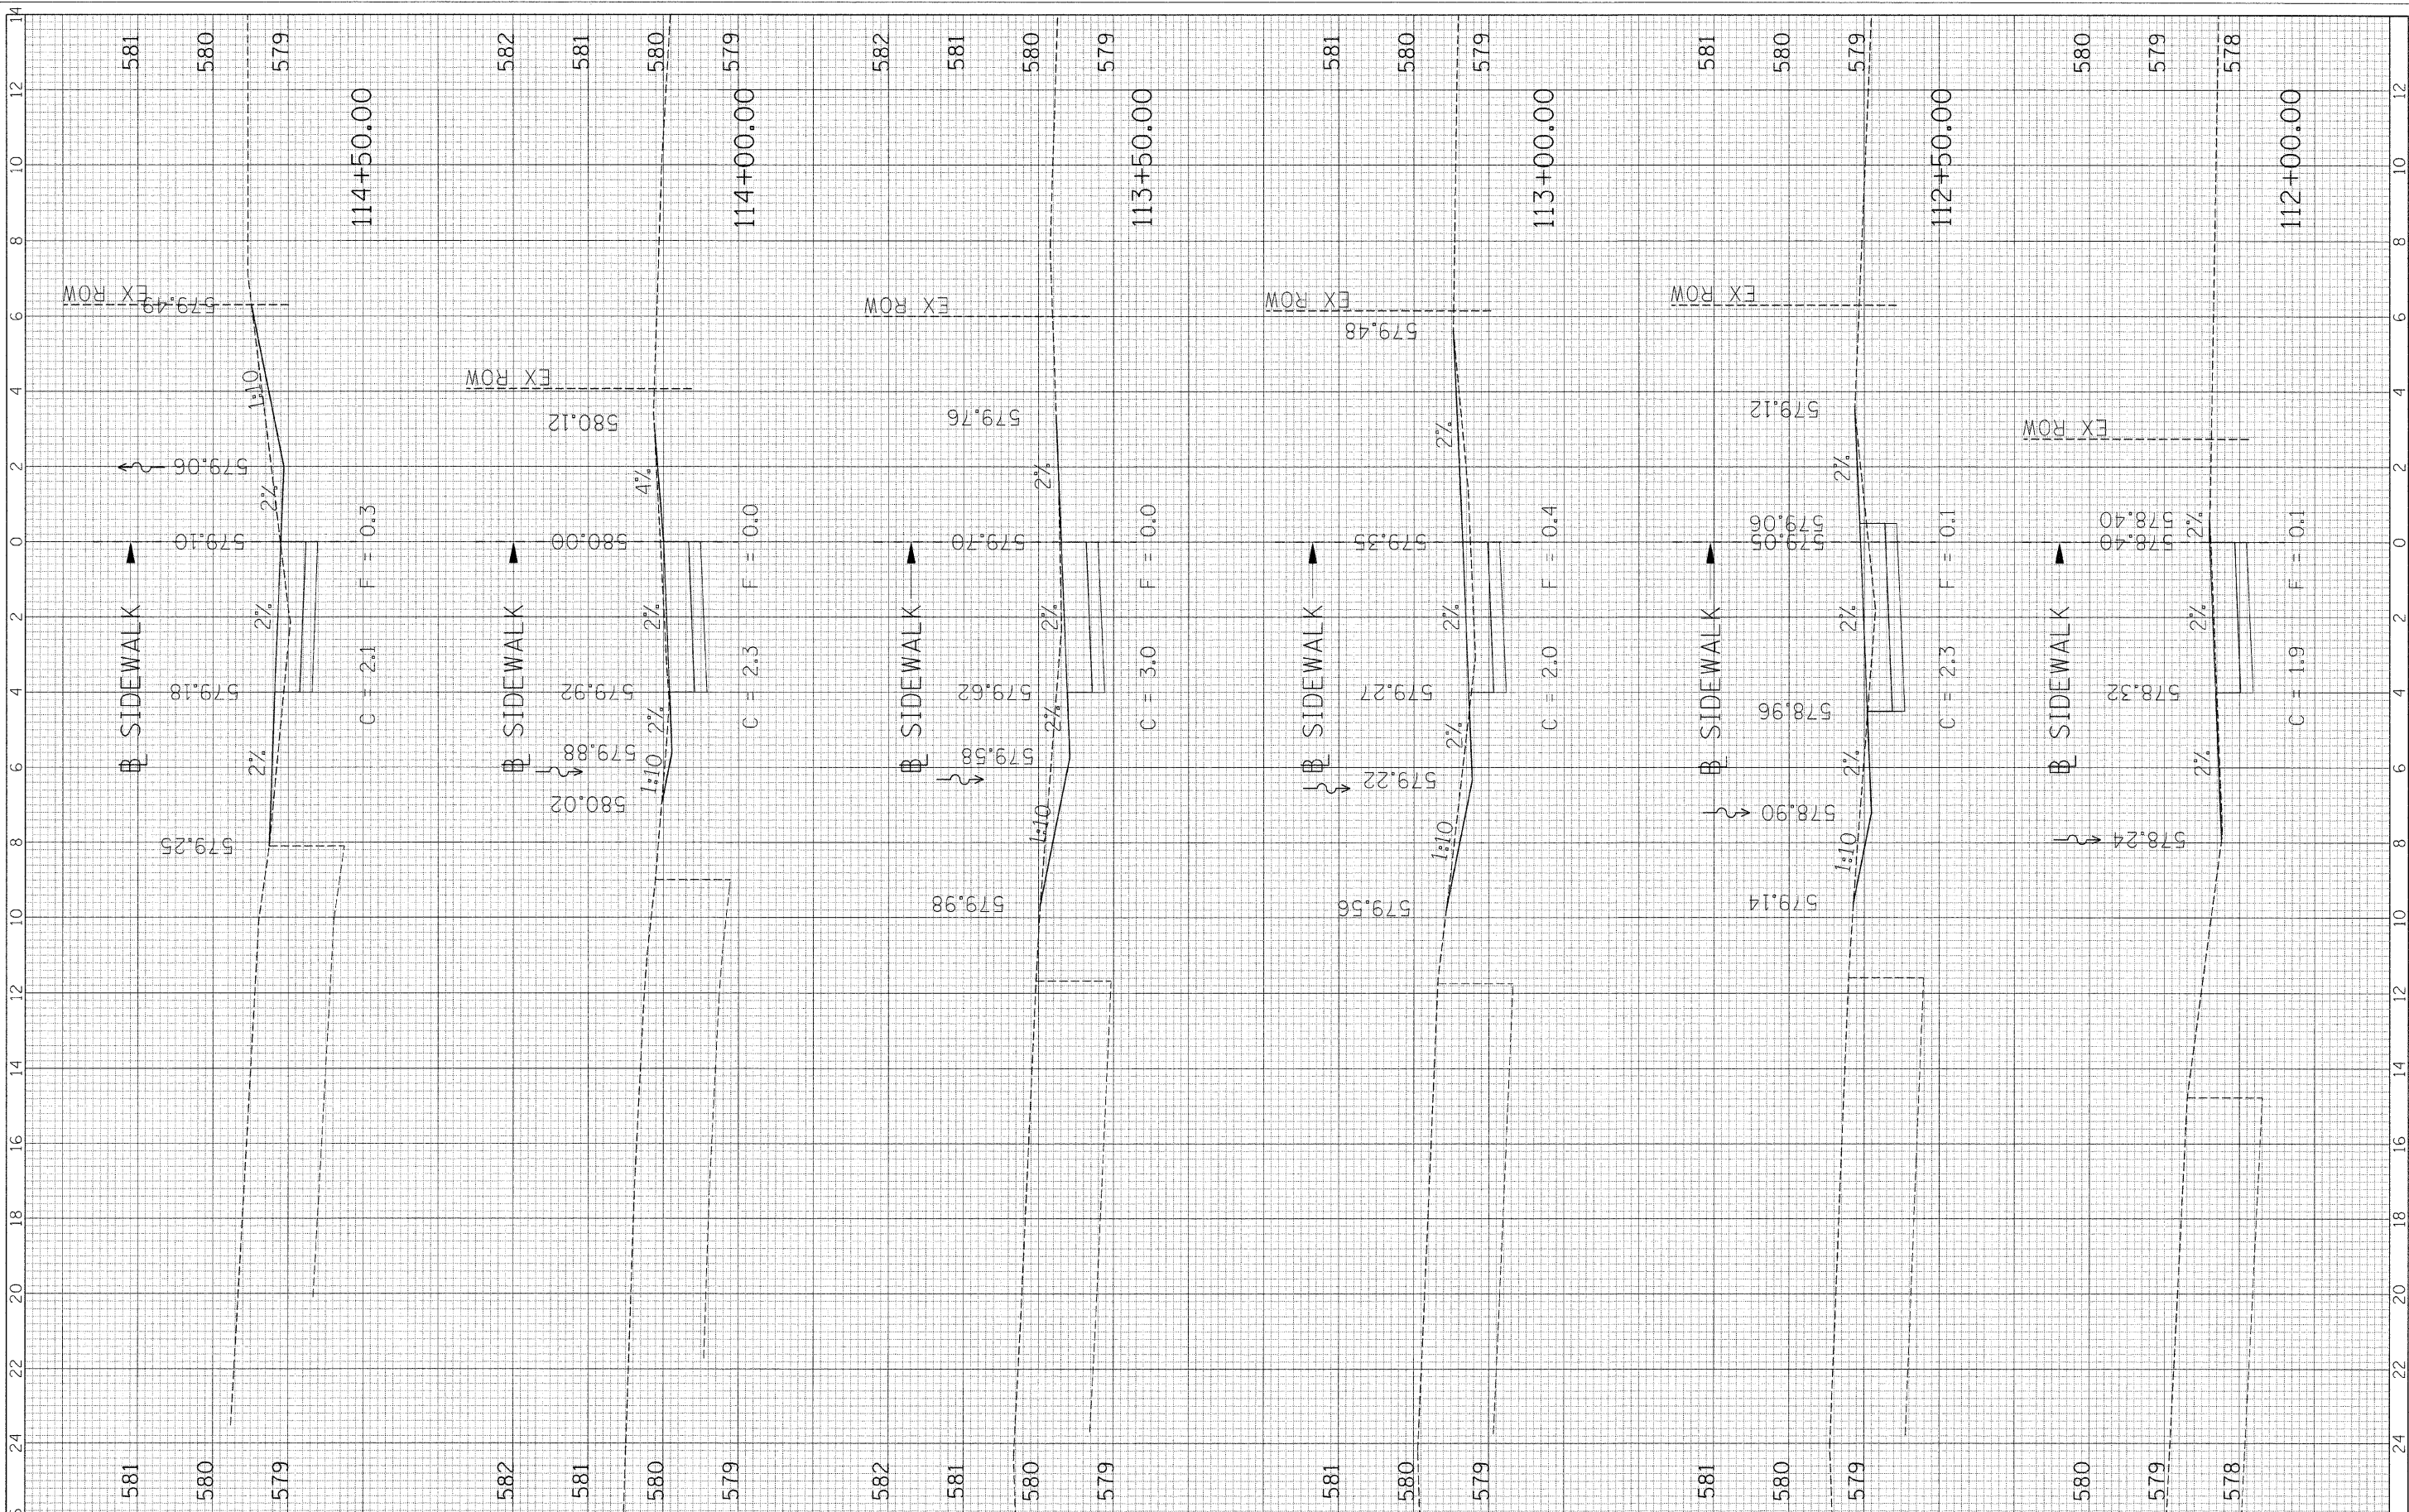

FILE NAME = G:\507209-01\road\2010\XS\_FIRST-SOUTH.SHT

USER NAME = IE Consultants  
 DESIGNED -  
 DRAWN -  
 CHECKED -  
 DATE -

REVISIONS  
 REVISION NO. DATE DESCRIPTION

DESIGNED -  
 DRAWN -  
 CHECKED -  
 DATE -

VILLAGE OF SHERMAN

CROSS SECTIONS - SIDEWALK  
 FIRST / SOUTH STREET

SCALE: SHEET NO. OF SHEETS STA. 112+00.00 TO STA. 114+50.00

F.A. RTE.	SECTION	COUNTY	TOTAL SHEETS	SHEET NO.
	08-00014-00-SW	SANGAMON	26	22
CONTRACT NO. 93486			ILLINOIS FED. AID PROJECT	