


FINAL SURVEY NO.	DATE
DESIGNED	BY
PLOTTED	
TEMPLATE	
AREAS CHECKED	

ORIGINAL SURVEY NO.	DATE
DESIGNED	BY
PLOTTED	
TEMPLATE	
AREAS CHECKED	

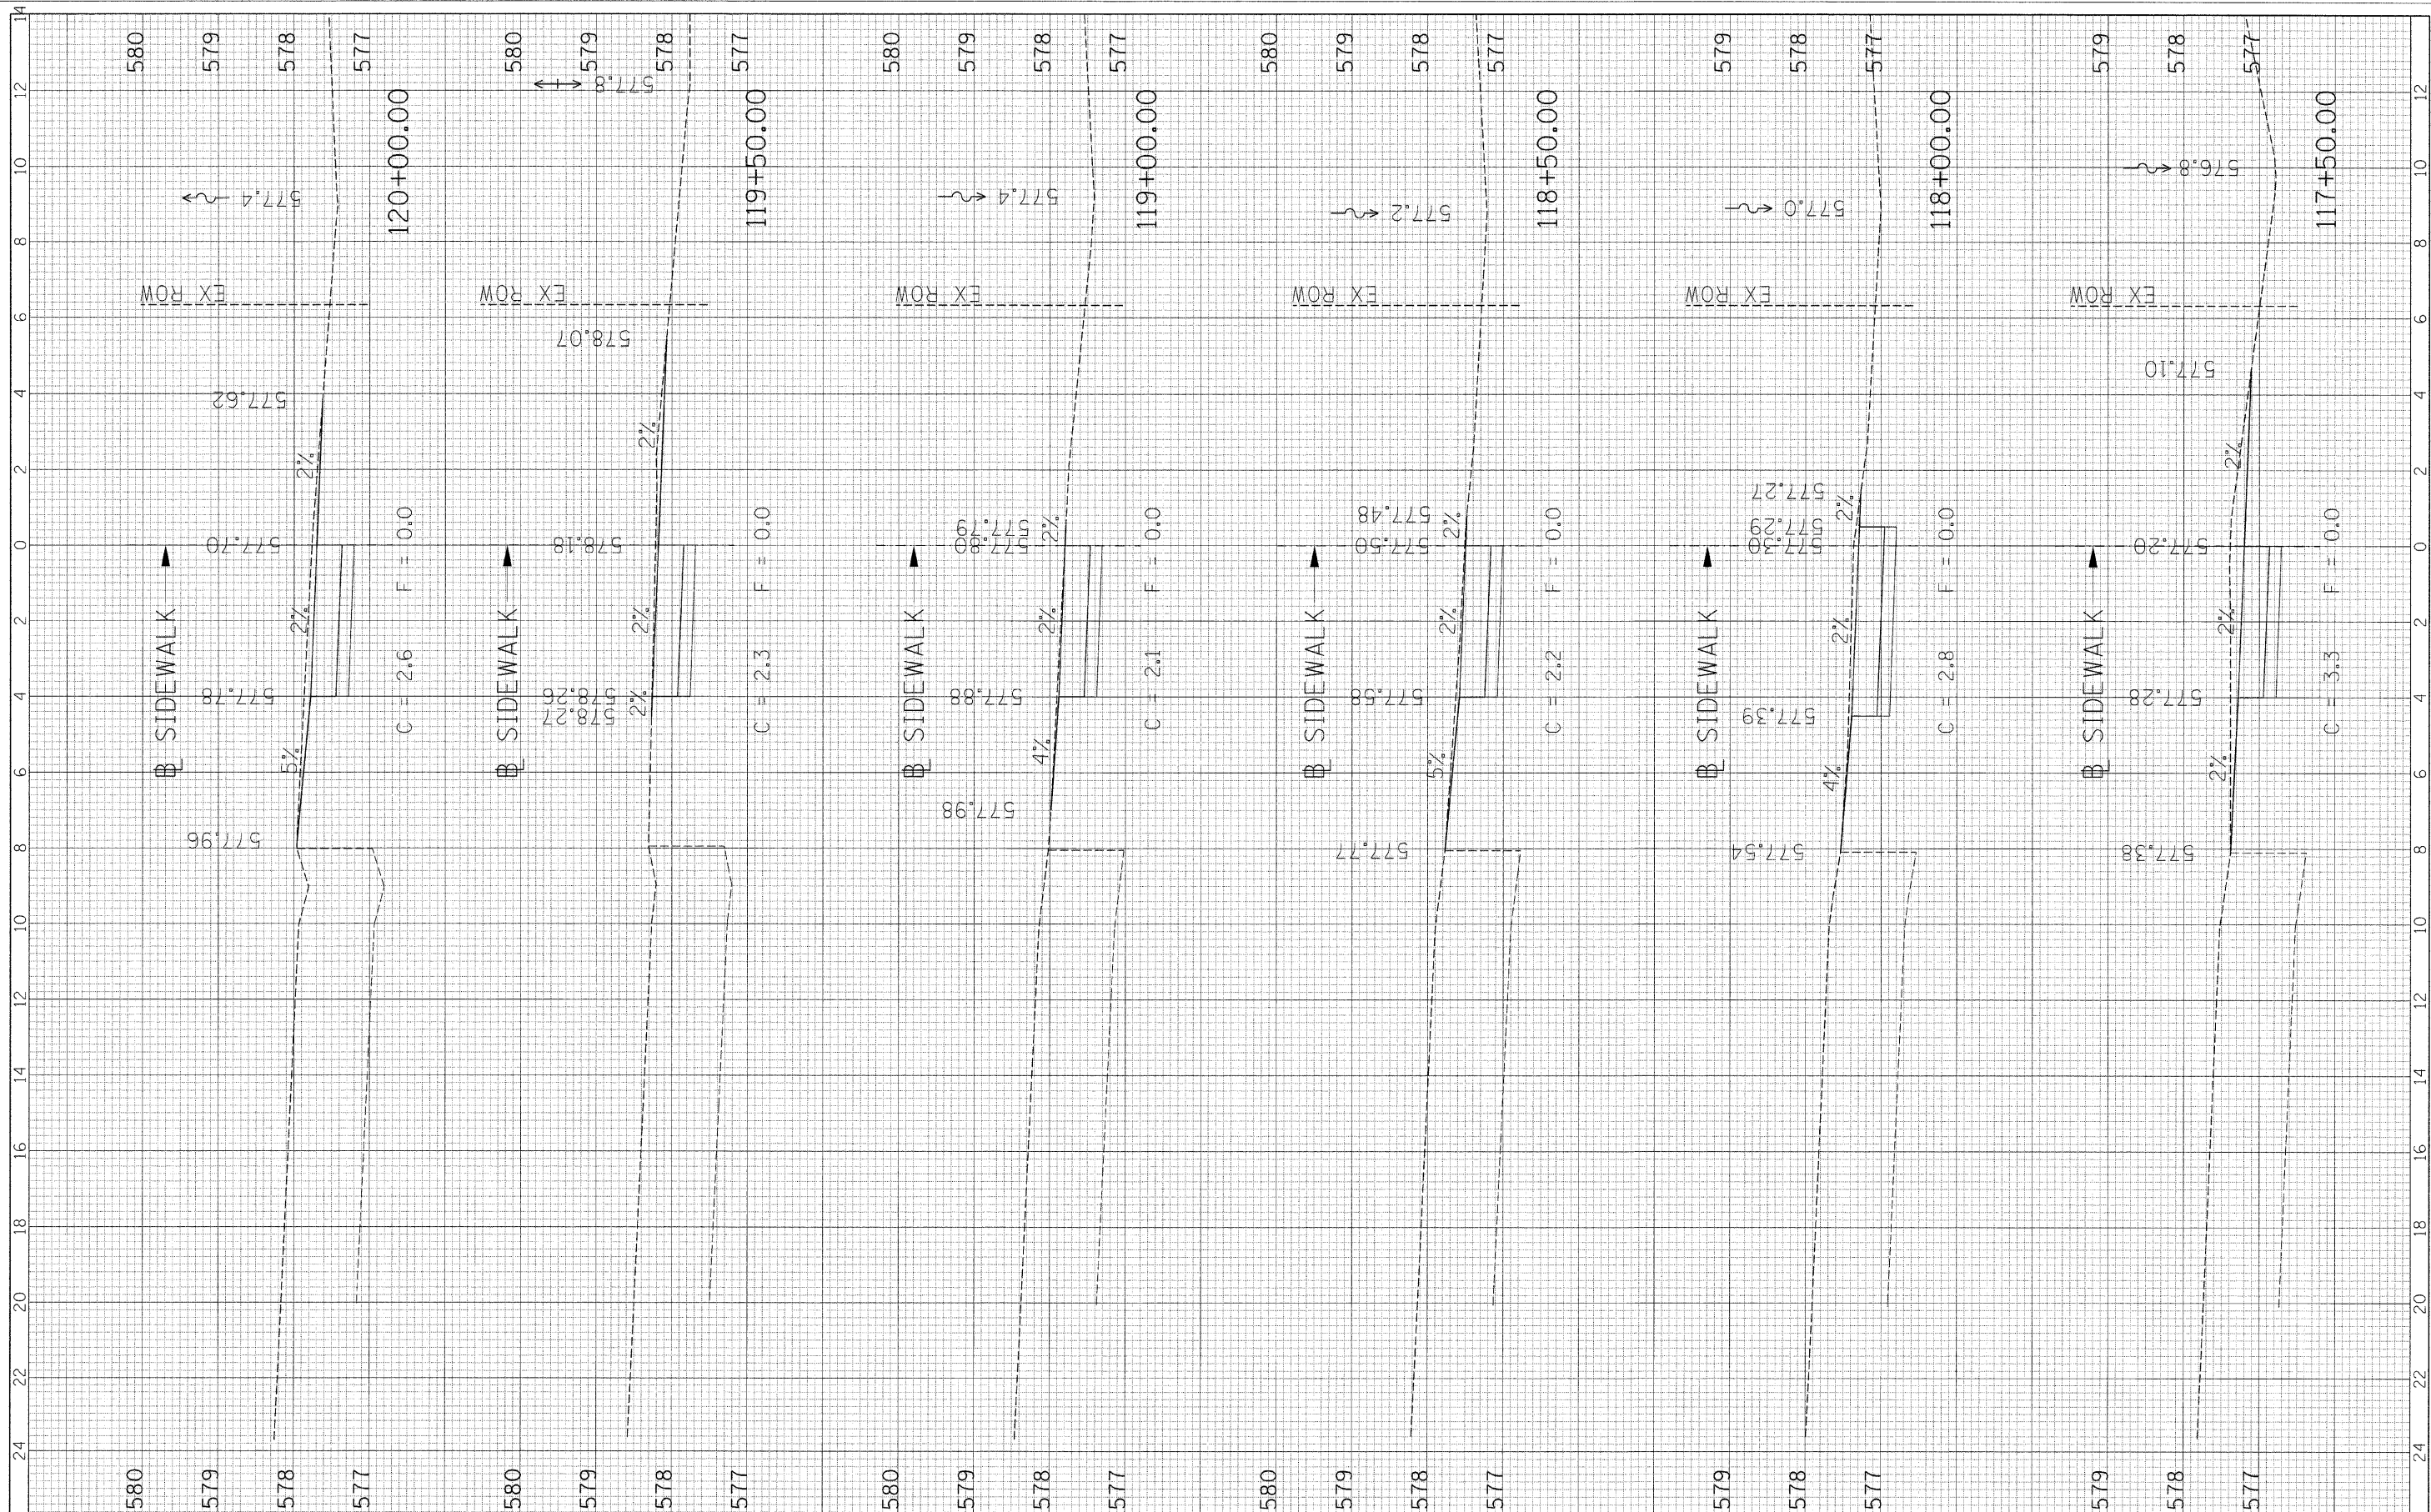

FILE NAME = G:\S07007-01\cad\2010\XS_FIRST-SOUTH.SHT

USER NAME = IE Consultants
 PLOT SCALE = 2.0000" / 1"
 PLOT DATE = 2/14/2011

DESIGNED -	REVISED -
DRAWN -	REVISED -
CHECKED -	REVISED -
DATE -	REVISED -

VILLAGE OF SHERMAN

CROSS SECTIONS - SIDEWALK
FIRST / SOUTH STREET
 SCALE: SHEET NO. OF SHEETS STA. 117+50.00 TO STA. 120+00.00

F.A. RTE.	SECTION	COUNTY	TOTAL SHEETS	SHEET NO.
	08-00014-00-SW	SANGAMON	26	24
			CONTRACT NO. 93486	
ILLINOIS FED. AID PROJECT				