
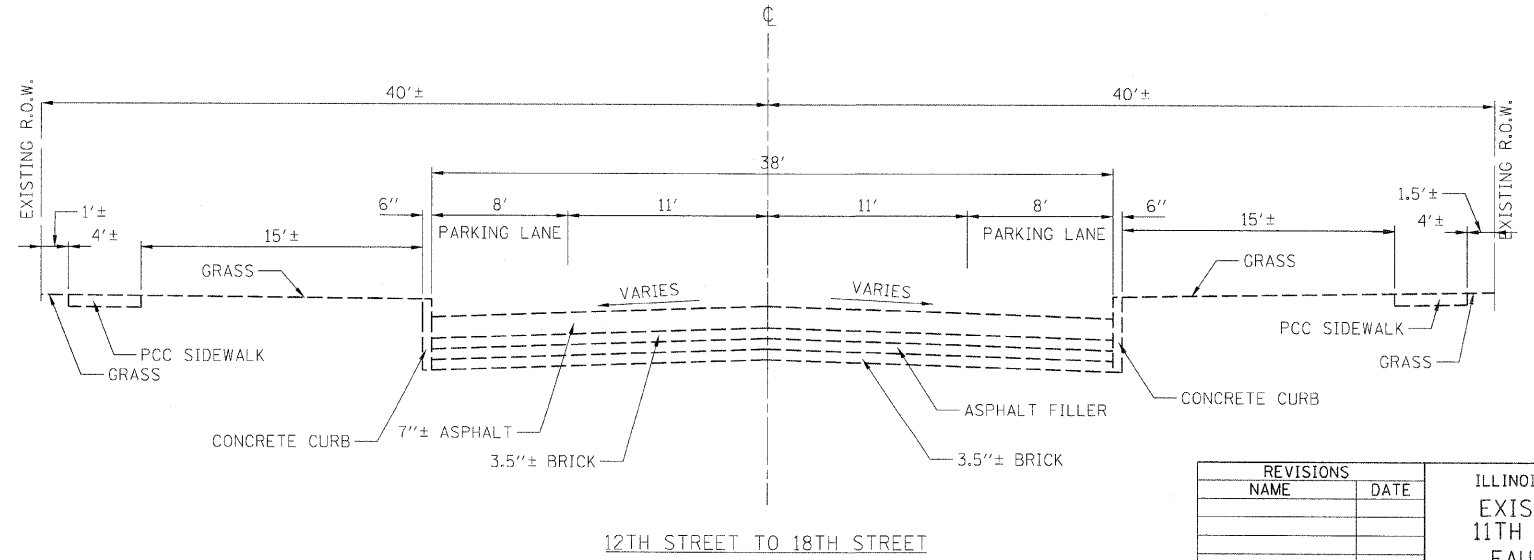


F.A.U. RTE.	SECTION	COUNTY	TOTAL SHEETS	SHEET NO.
7982		SANGAMON	63	16
STA.		TO STA.		
FED. ROAD DIST. NO.	ILLINOIS	FED. AID PROJECT		
10-00447-04-PV		CITY OF SPRINGFIELD		

THE TYPICAL SECTIONS SHOWN REPRESENT THE INFORMATION OBTAINED AT SPECIFIC BORING LOCATIONS AND IS NOT INCLUSIVE FOR ALL OF CAPITOL AVENUE. FIELD VARIATIONS SHOULD BE VERIFIED BY THE CONTRACTOR DURING CONSTRUCTION.

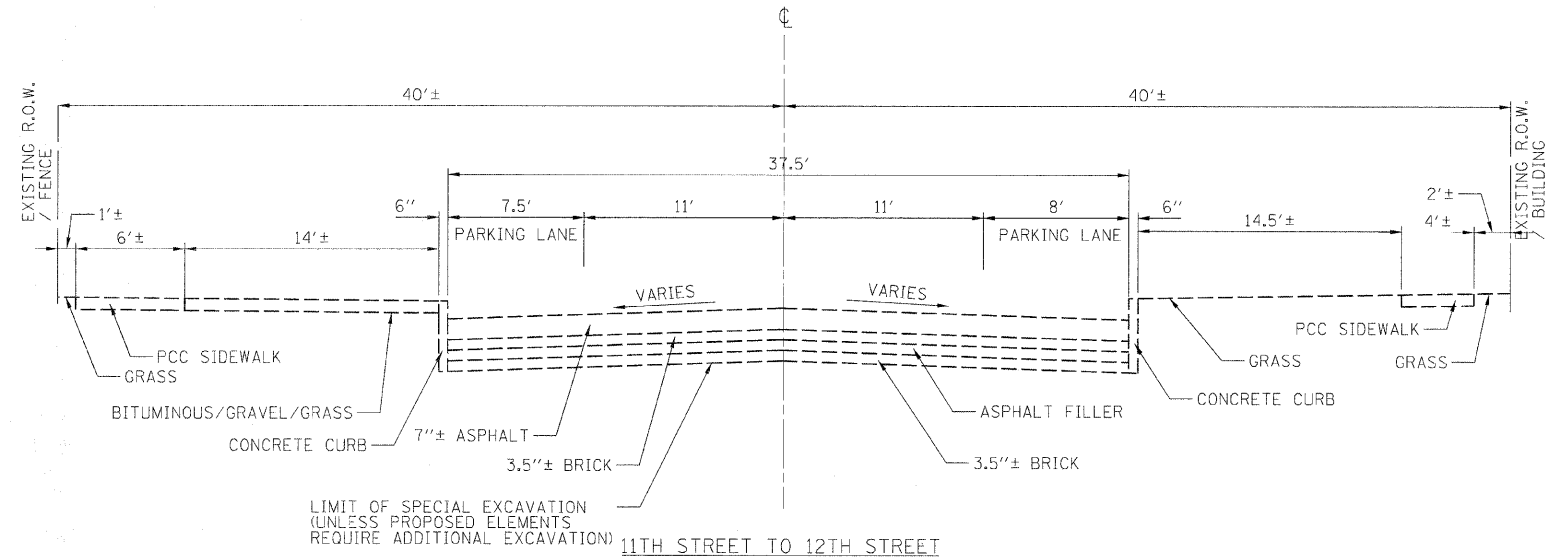

REVISIONS	
NAME	DATE

ILLINOIS DEPARTMENT OF TRANSPORTATION
 EXISTING TYPICAL SECTIONS
 11TH STREET TO 18TH STREET
 FAU RTE 7982 CAPITOL AVE
 SEC NO. 10-00447-04-PV
 SANGAMON COUNTY, ILLINOIS

SCALE: VERT. _____
 HORIZ. _____
 DATE 11/19/10

DRAWN BY RSJ
 CHECKED BY MH



LAYOUT DATE: 02/23/07
 DRAWN DATE: 02/23/07
 REVIEWED DATE: 09/19/07

PILOT DATE: 01/05/2011
 FILE NAME: I:\D2\Jobs\2009\2011\CADD\Road\Kurdastation\Sheet\Section_3-11b - 18th\10-00447-04-PV-11-18.dgn
 PLOT SCALE: 1/8" = 1'-0"
 USER NAME: Jaha28144