



F.A.U. RTE.	SECTION	COUNTY	TOTAL SHEETS	SHEET NO.
7982	*	SANGAMON	64	33

STA.	TO STA.
66+38.31	70+57.43

FED. ROAD DIST. NO.	ILLINOIS	FED. AID PROJECT
10-00447-04-PV		CITY OF SPRINGFIELD

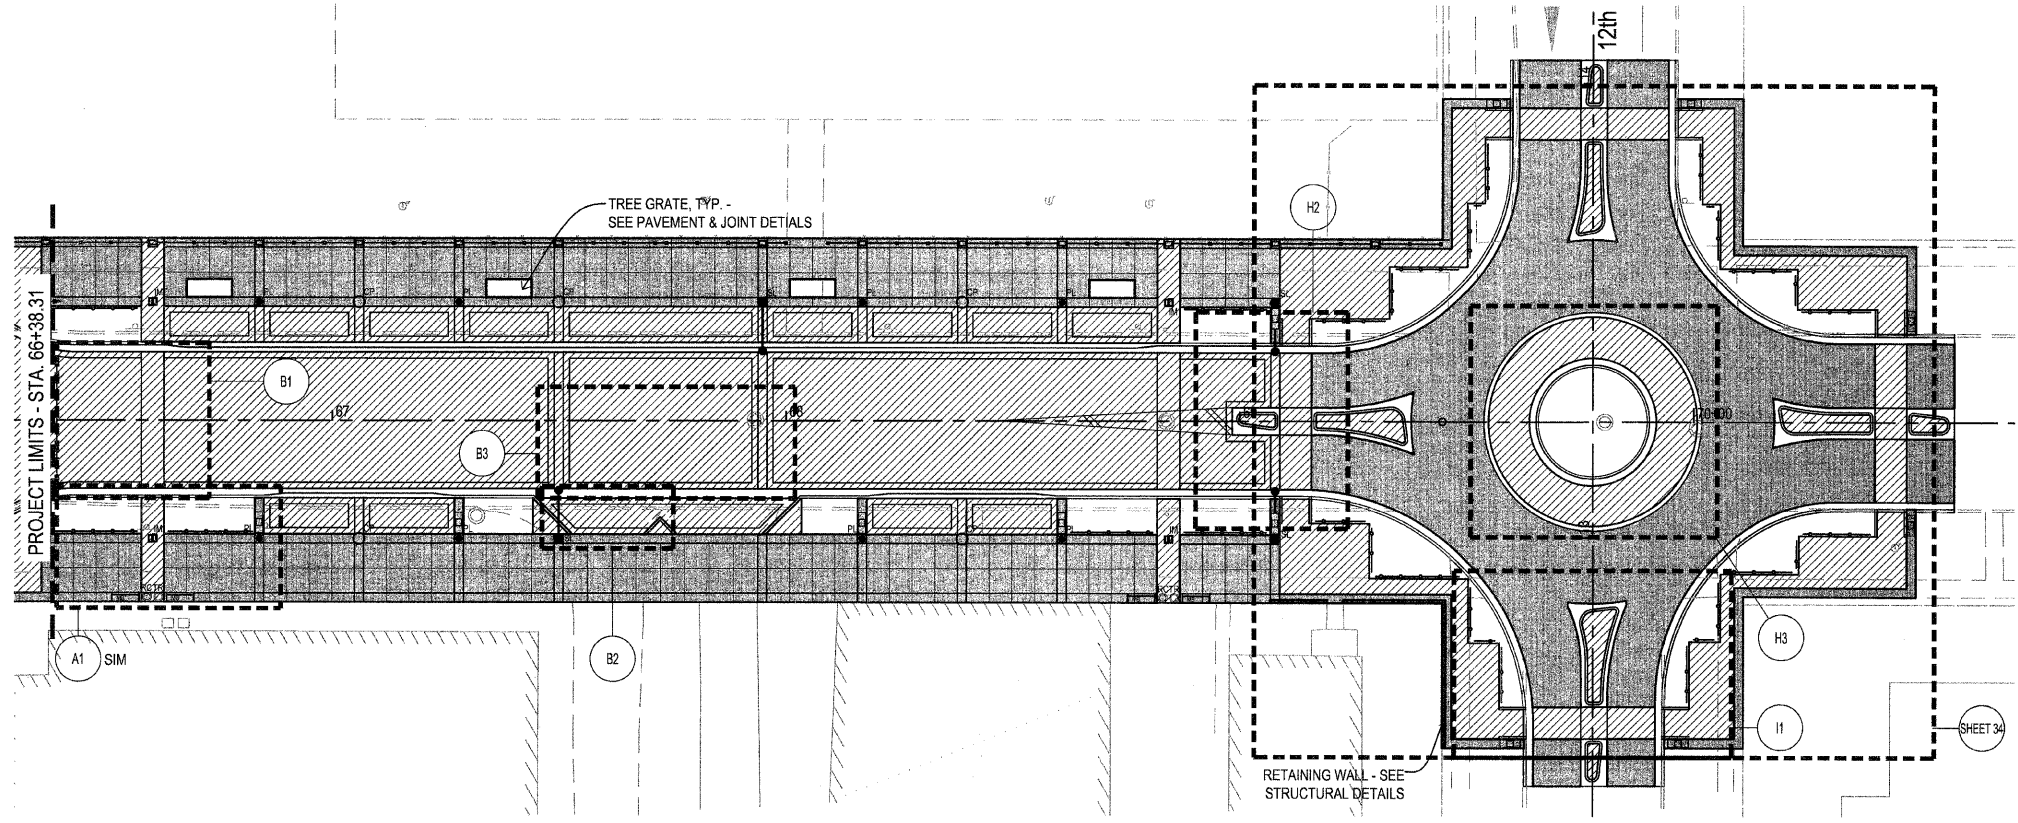

STREETScape PAVEMENT PLAN
1" = 20'

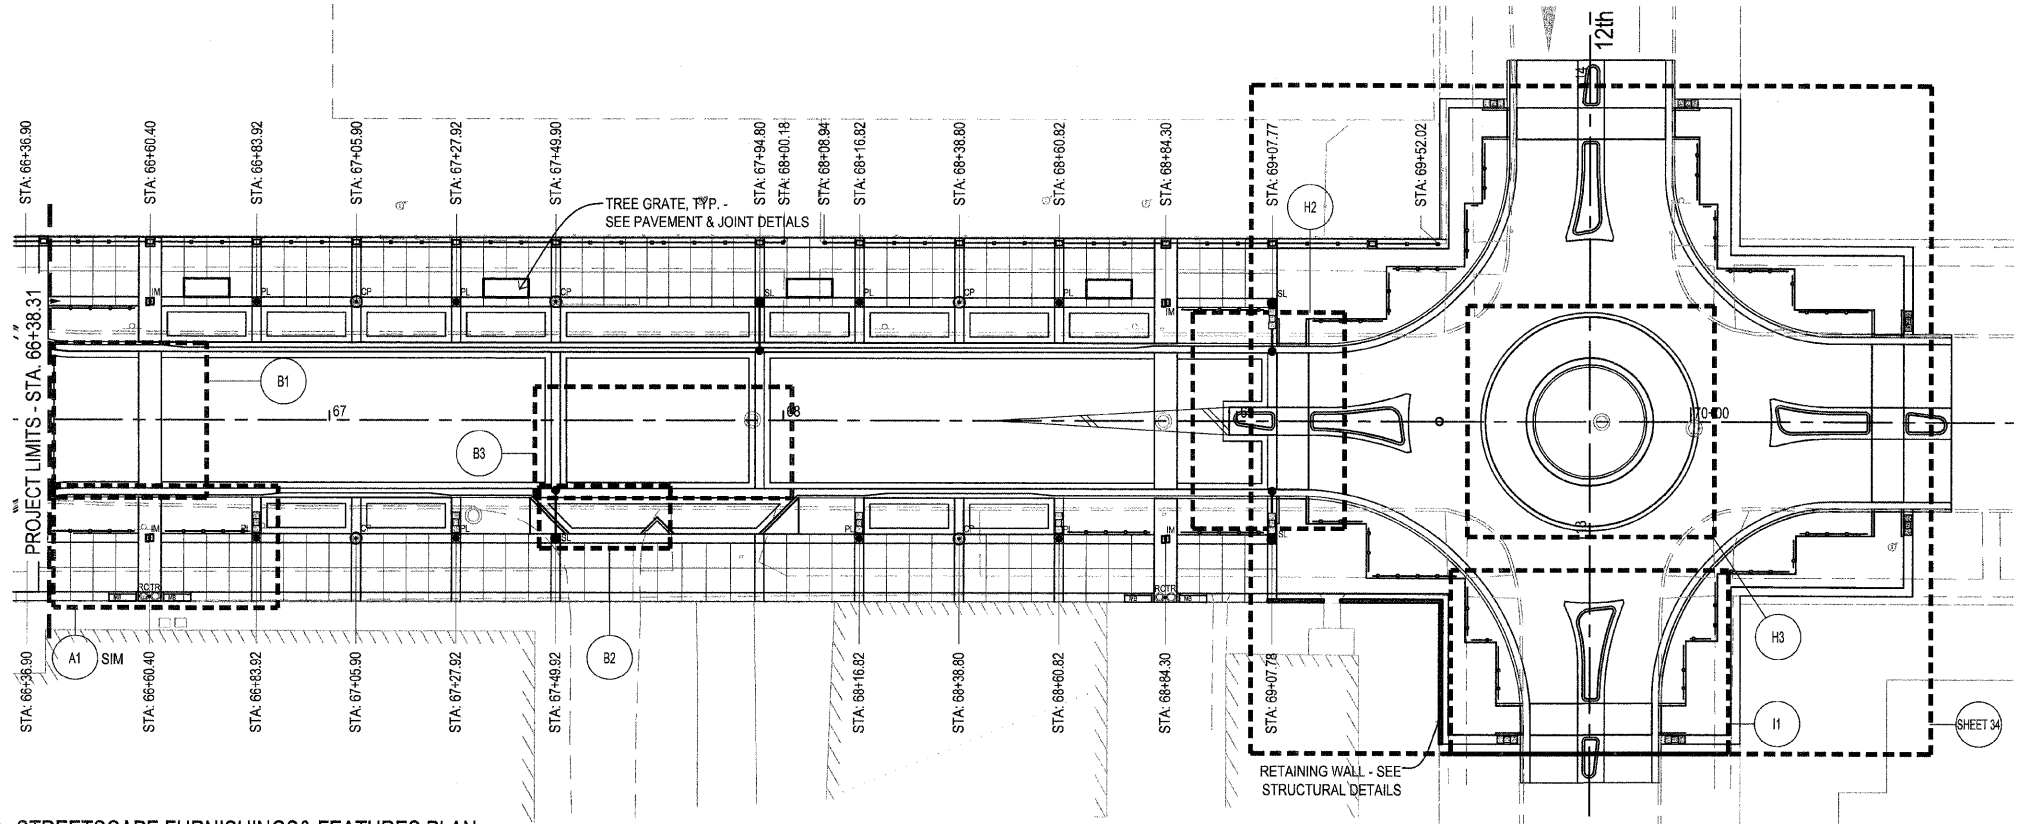

STREETScape FURNISHINGS & FEATURES PLAN
1" = 20'

LEGEND

- P.C.C. CONCRETE
- CONCRETE PAVERS
- INTERPRETIVE MARKER FOOTINGS
- CUSTOM PLANTER FOOTING
- METAL BENCH
- TRASH RECEPTACLE/RECYCLING RECEPTACLE
- PRECAST PLANTER EDGE TYPE II
- PEDESTRIAN LIGHT - PLACED BY OTHERS
- STREET LIGHT - PLACED BY OTHERS, EXCEPT AT INTERSECTIONS
- DECORATIVE STEEL RAILING
- CUSTOM FENCE
- RETAINING WALL

GENERAL NOTES

1. REFER TO MISCELLANEOUS FOUNDATION DETAILS SHEETS FOR ALL FOOTING DESIGNS.
2. REFER TO MISCELLANEOUS ANCHORAGE DETAILS SHEETS FOR STONE BENCH INSTALLATION DETAILS.
3. REFER TO PROPOSED TYPICAL SECTIONS SHEETS FOR OFFSET LOCATIONS OF ALL STREETScape ELEMENTS.
4. ALL STATION POINTS ARE LOCATED AT THE CENTER OF STREETScape FEATURE AND CORRESPONDING FOOTING (IF APPLICABLE)

RDG
 PLANNING • DESIGN

PLOT DATE: 2011-01-07
 FILE NAME: I:\2010\01_CD-Plan\93544\118.MXD.dwg
 USER: jay
 USER: jay

