


F.A.U. RTE.	SECTION	COUNTY	TOTAL SHEETS	SHEET NO.
79B2	10-0047-04-PV	SANGAMON	63	43
STA.		TO STA.		
FED. ROAD DIST. NO. _		ILLINOIS FED. AID PROJECT		

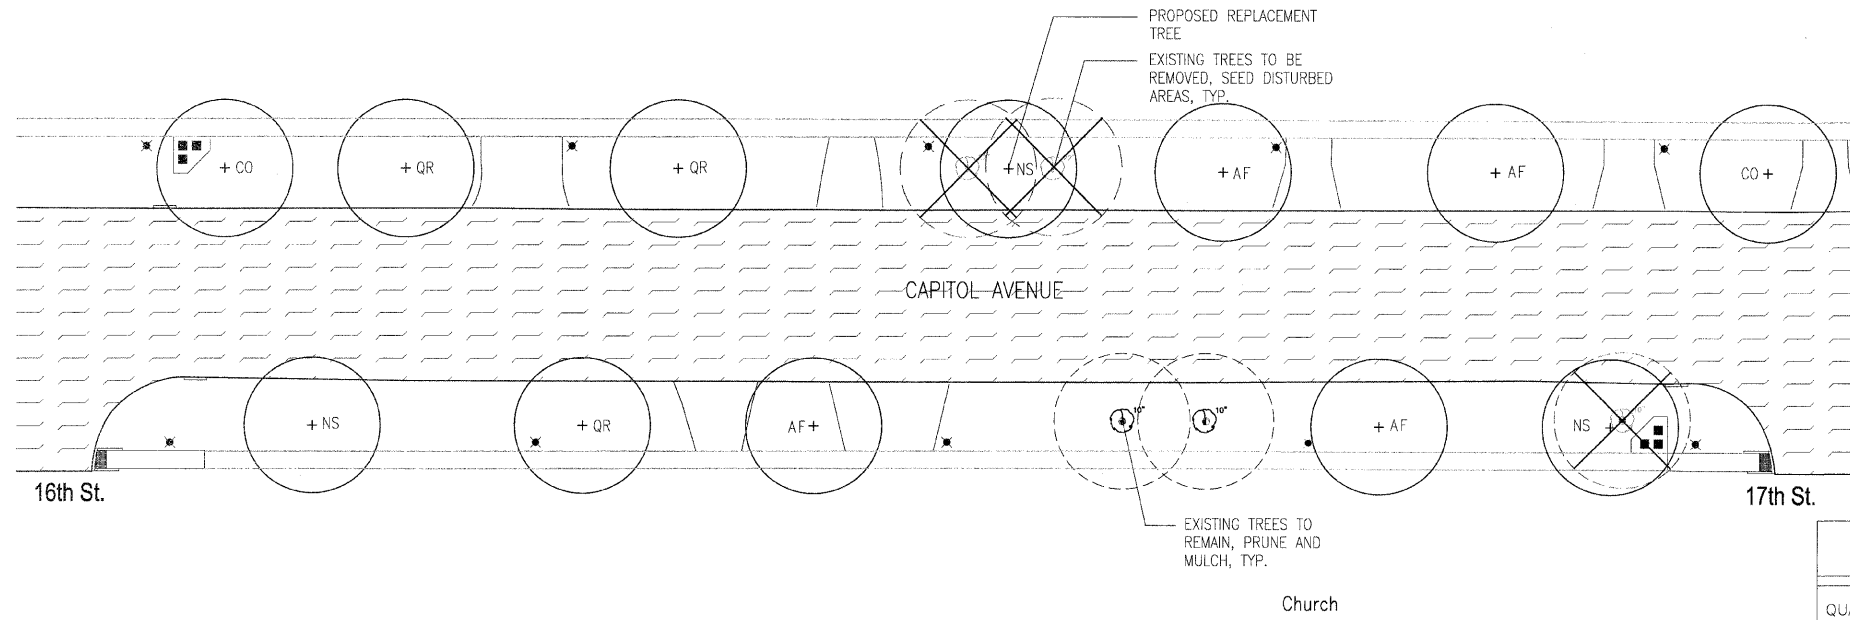


1600 BLOCK PLANT SCHEDULE				
QUANTITY	DESIGNATION	BOTANICAL NAME	COMMON NAME	SIZE
TREES				
4	AF	ACER FREEMANII 'ARMSTRONG'	ARMSTRONG FREEMAN MAPLE	3" B.B.
2	CO	CELTIS OCCIDENTALIS 'WINDY CITY'	WINDY CITY HACKBERRY	3" B.B.
3	NS	NYSSA SYLVATICA	BLACK TUPELO	2 1/2" B.B.
3	QR	QUERCUS RUBRA	RED OAK	2 1/2" B.B.

**Massie & Associates**

1210 S. 5th Street, Springfield, IL 62703 217-544-3210  
421 West Main Street, Decatur, IL 62522 217-424-0792

PLOT DATE = 01/12/11  
FILE NAME = MMA Capitol Avenue Planting Plan  
PLOT SCALE = 1:20  
USER NAME =

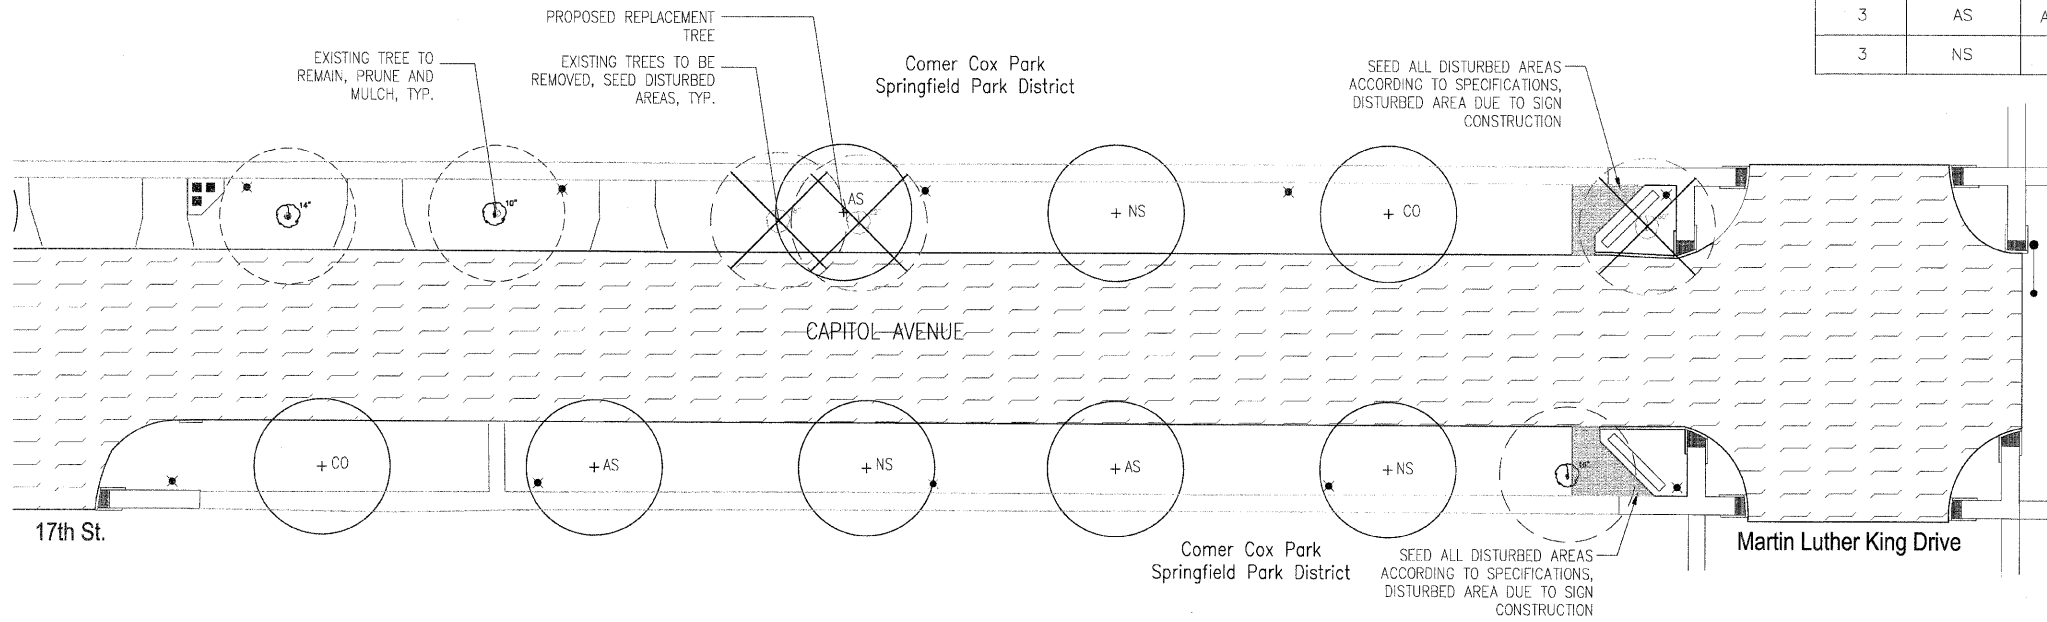

1700 BLOCK PLANT SCHEDULE				
QUANTITY	DESIGNATION	BOTANICAL NAME	COMMON NAME	SIZE
TREES				
2	CO	CELTIS OCCIDENTALIS 'WINDY CITY'	WINDY CITY HACKBERRY	3" B.B.
3	AS	ACER SACCHARUM 'GREEN MOUNTAIN'	GREEN MOUNTAIN SUGAR MAPLE	2 1/2" B.B.
3	NS	NYSSA SYLVATICA	BLACK TUPELO	2 1/2" B.B.

