



- ⏏ POST MOUNTED WARNING SIGN
- ⏏ TYPE III BARRICADE (TYPE "A" LOW INTENSITY FLASHING WARNING LIGHT(S) REQUIRED FOR NIGHTTIME USE)

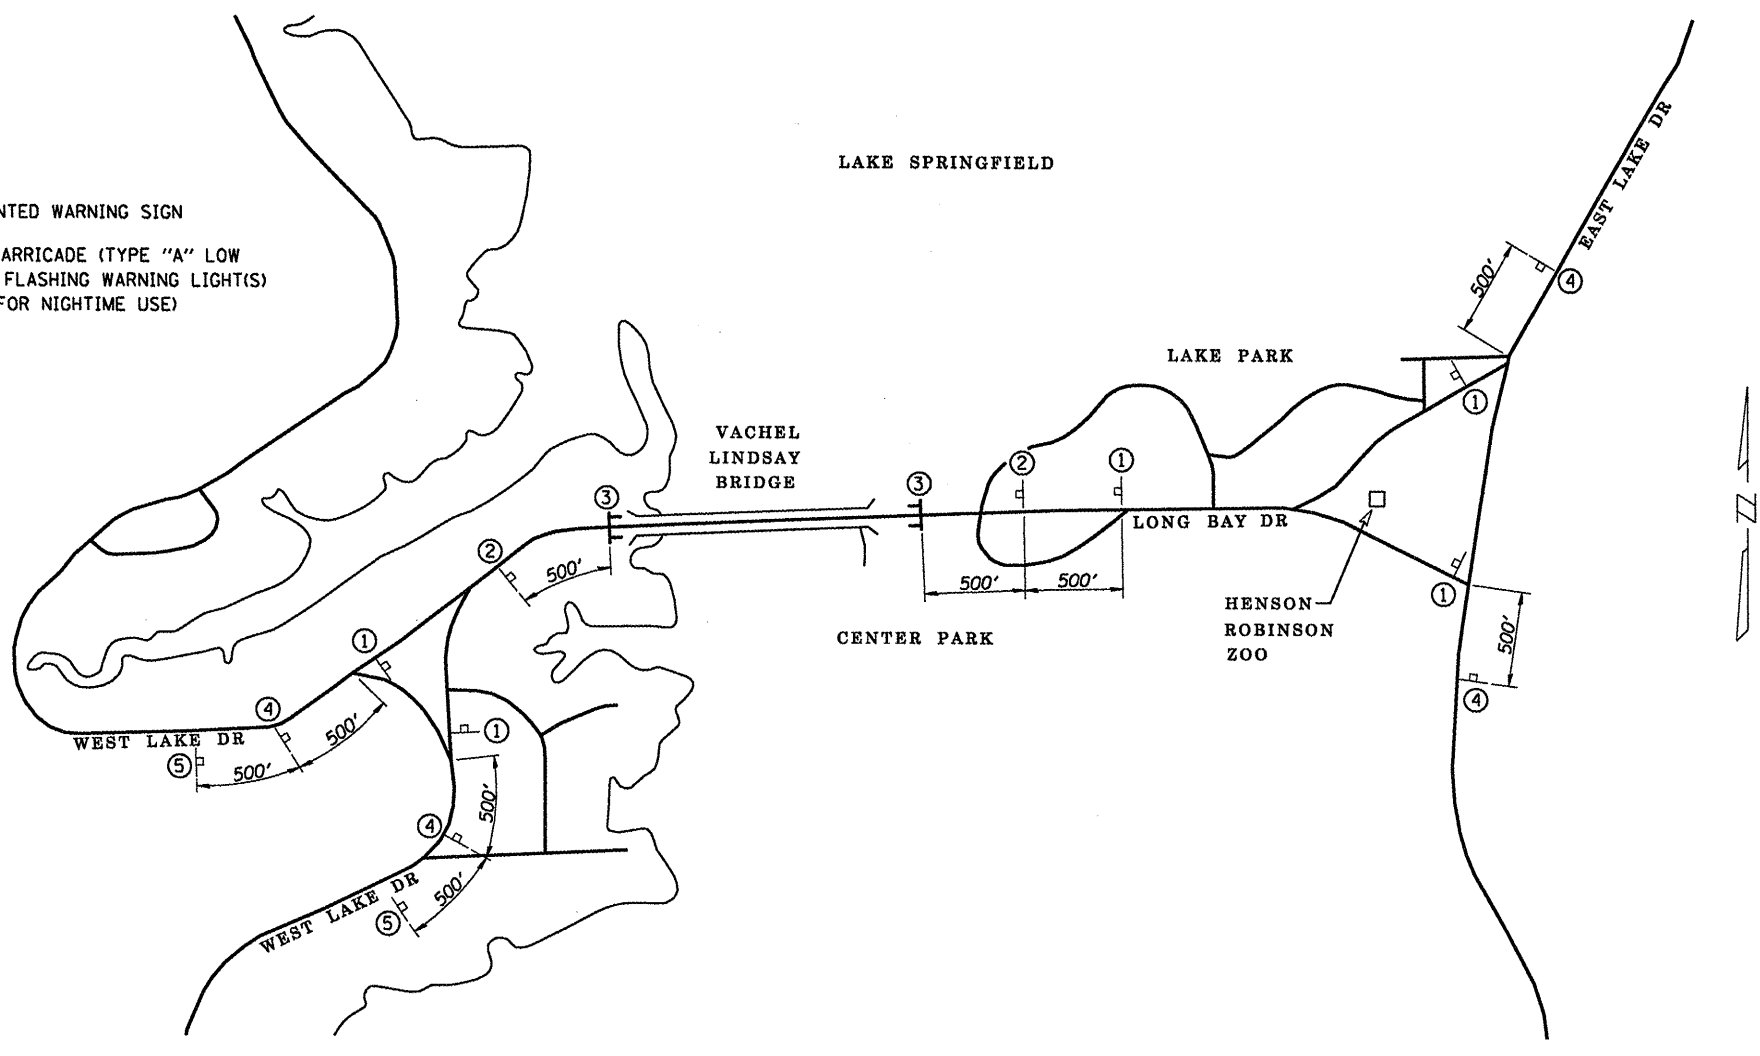

TRAFFIC CONTROL PLAN

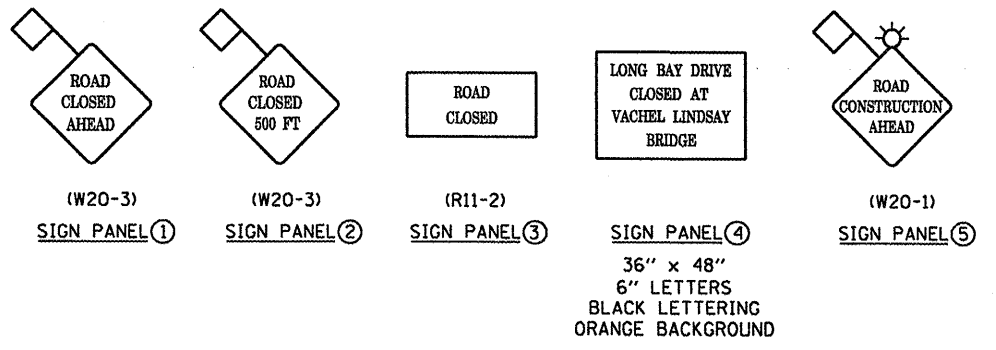

GENERAL NOTES

1. DETAILS OF TRAFFIC CONTROL DEVICES AND THEIR LOCATIONS NOT SHOWN ON THIS DRAWING SHALL CONFORM TO THE PERTINENT REQUIREMENTS OF THE MANUAL ON UNIFORM TRAFFIC CONTROL DEVICES AND THE PLANS, INCLUDING ILLINOIS DEPARTMENT OF TRANSPORTATION STANDARD 701901 AND BLR 21.
2. SIGN AND BARRICADE LOCATIONS MAY BE ADJUSTED IN THE FIELD AS DIRECTED BY THE ENGINEER. ANY EXISTING TRAFFIC SIGNS THAT CONFLICT WITH THIS WORK SHALL BE COVERED AS DIRECTED BY THE ENGINEER.
3. ALL WORK SHALL BE COMPLETED WITH THE COMPLETE TRAFFIC CONTROL IN PLACE AND THE BRIDGE CLOSED TO TRAFFIC.



JOB = 2207	DESIGNED	A.A.M.
FILE = traffic.dgn	CHECKED	M.D.C.
DATE = 2/9/2011	DRAWN	A.J.H.
	CHECKED	M.D.C.

F.A.U. RTE.	SECTION	COUNTY	TOTAL SHEETS	SHEET NO.
8003	09-00469-00-BR	SANGAMON	36	4
CITY OF SPRINGFIELD		CONTRACT NO. 93546		
FED. ROAD DIST. NO.		ILLINOIS FED. AID PROJECT		