
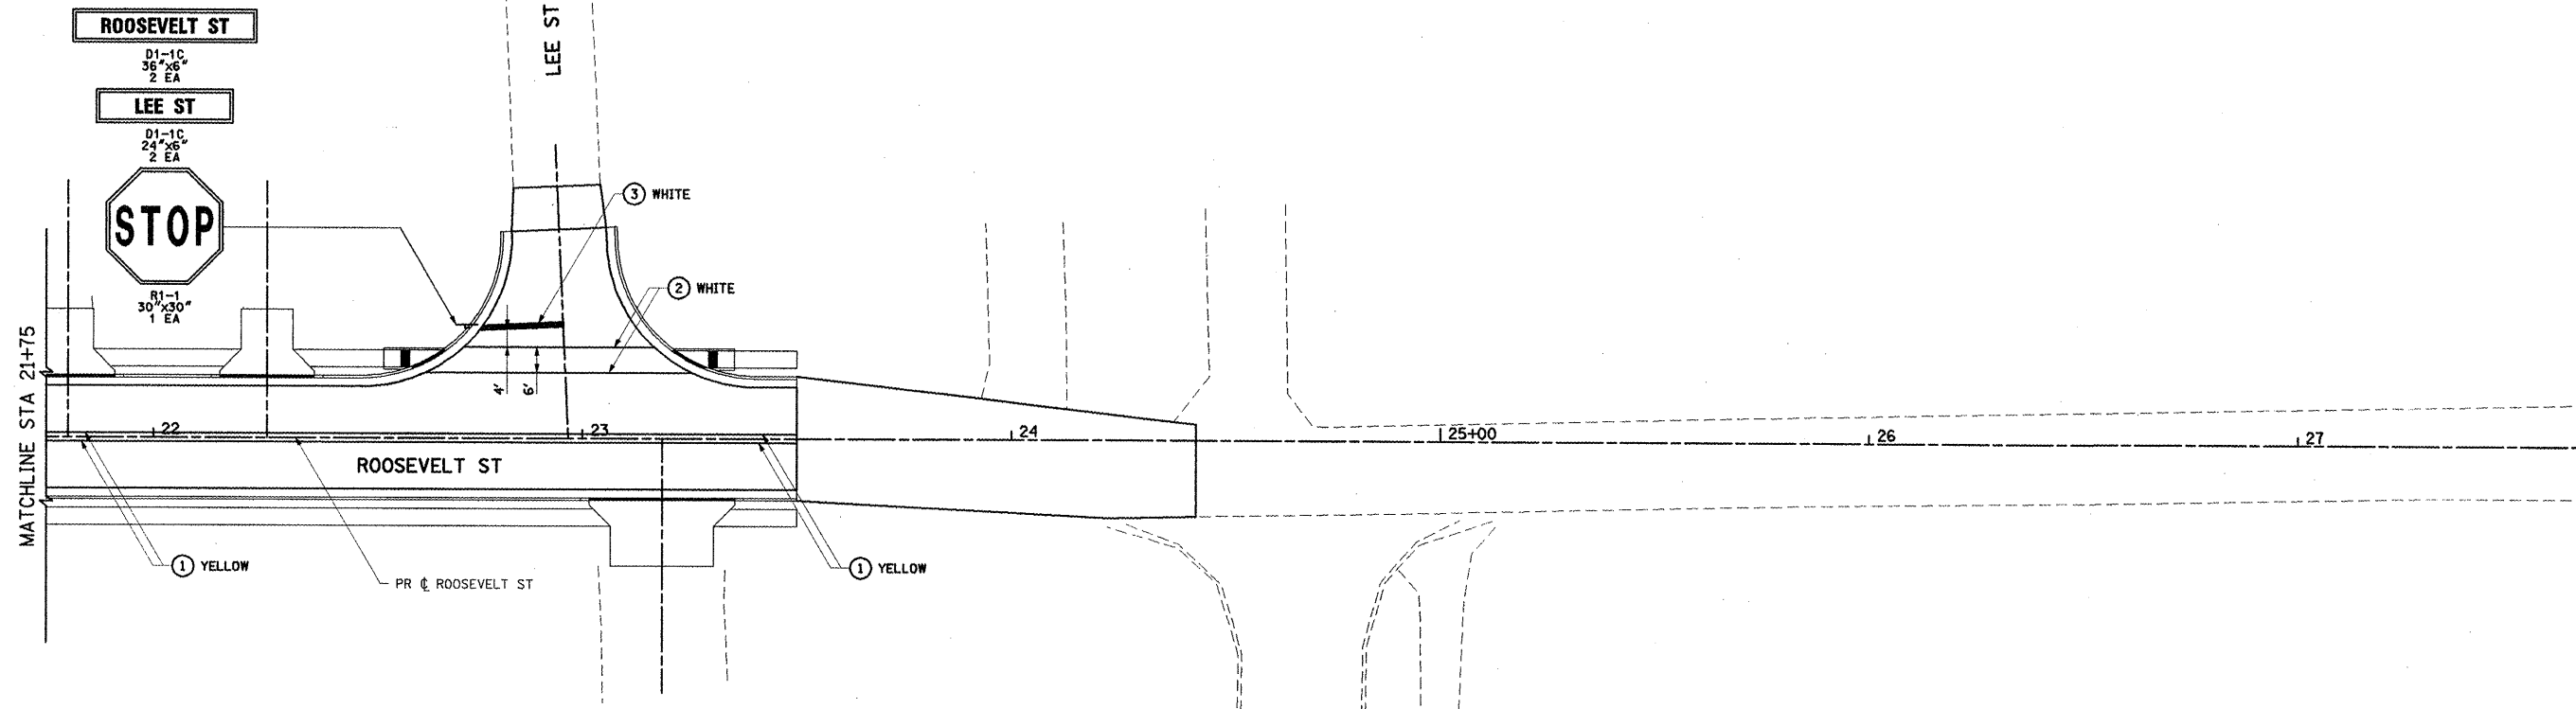


F.A.U. RITE:	SECTION	COUNTY	TOTAL SHEETS	SHEET NO.
8979	05-00017-00-PV	MADISON	37	24
STA. 21+75.00		TO STA. 33+50.00		
FED. ROAD DIST. NO.	ILLINOIS	FEDERAL AID PROJECT		

**LEGEND**

- ① PAINT PAVEMENT MARKING - LINE 4"
- ② PAINT PAVEMENT MARKING - LINE 6"
- ③ PAINT PAVEMENT MARKING - LINE 12"

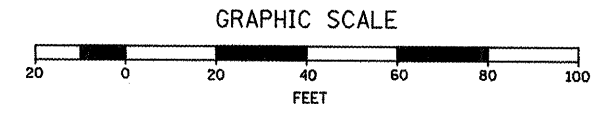

DATE = 1/27/2011  
 FILE NAME = I:\projects\110548883\phase 1\024\_PAVEMENT-MARKING.dgn  
 PLOT SCALE = 42.353 / IN.  
 USER NAME = Rusty Millenbore

REVISIONS	
NAME	DATE

ILLINOIS DEPARTMENT OF TRANSPORTATION

**PAVEMENT MARKING AND SIGNING PLAN**

SCALE: VERT. N.A.  
 HORIZ. 1" = 20'  
 DATE 1/27/2011

DRAWN BY RJM, AJK  
 CHECKED BY JWB