

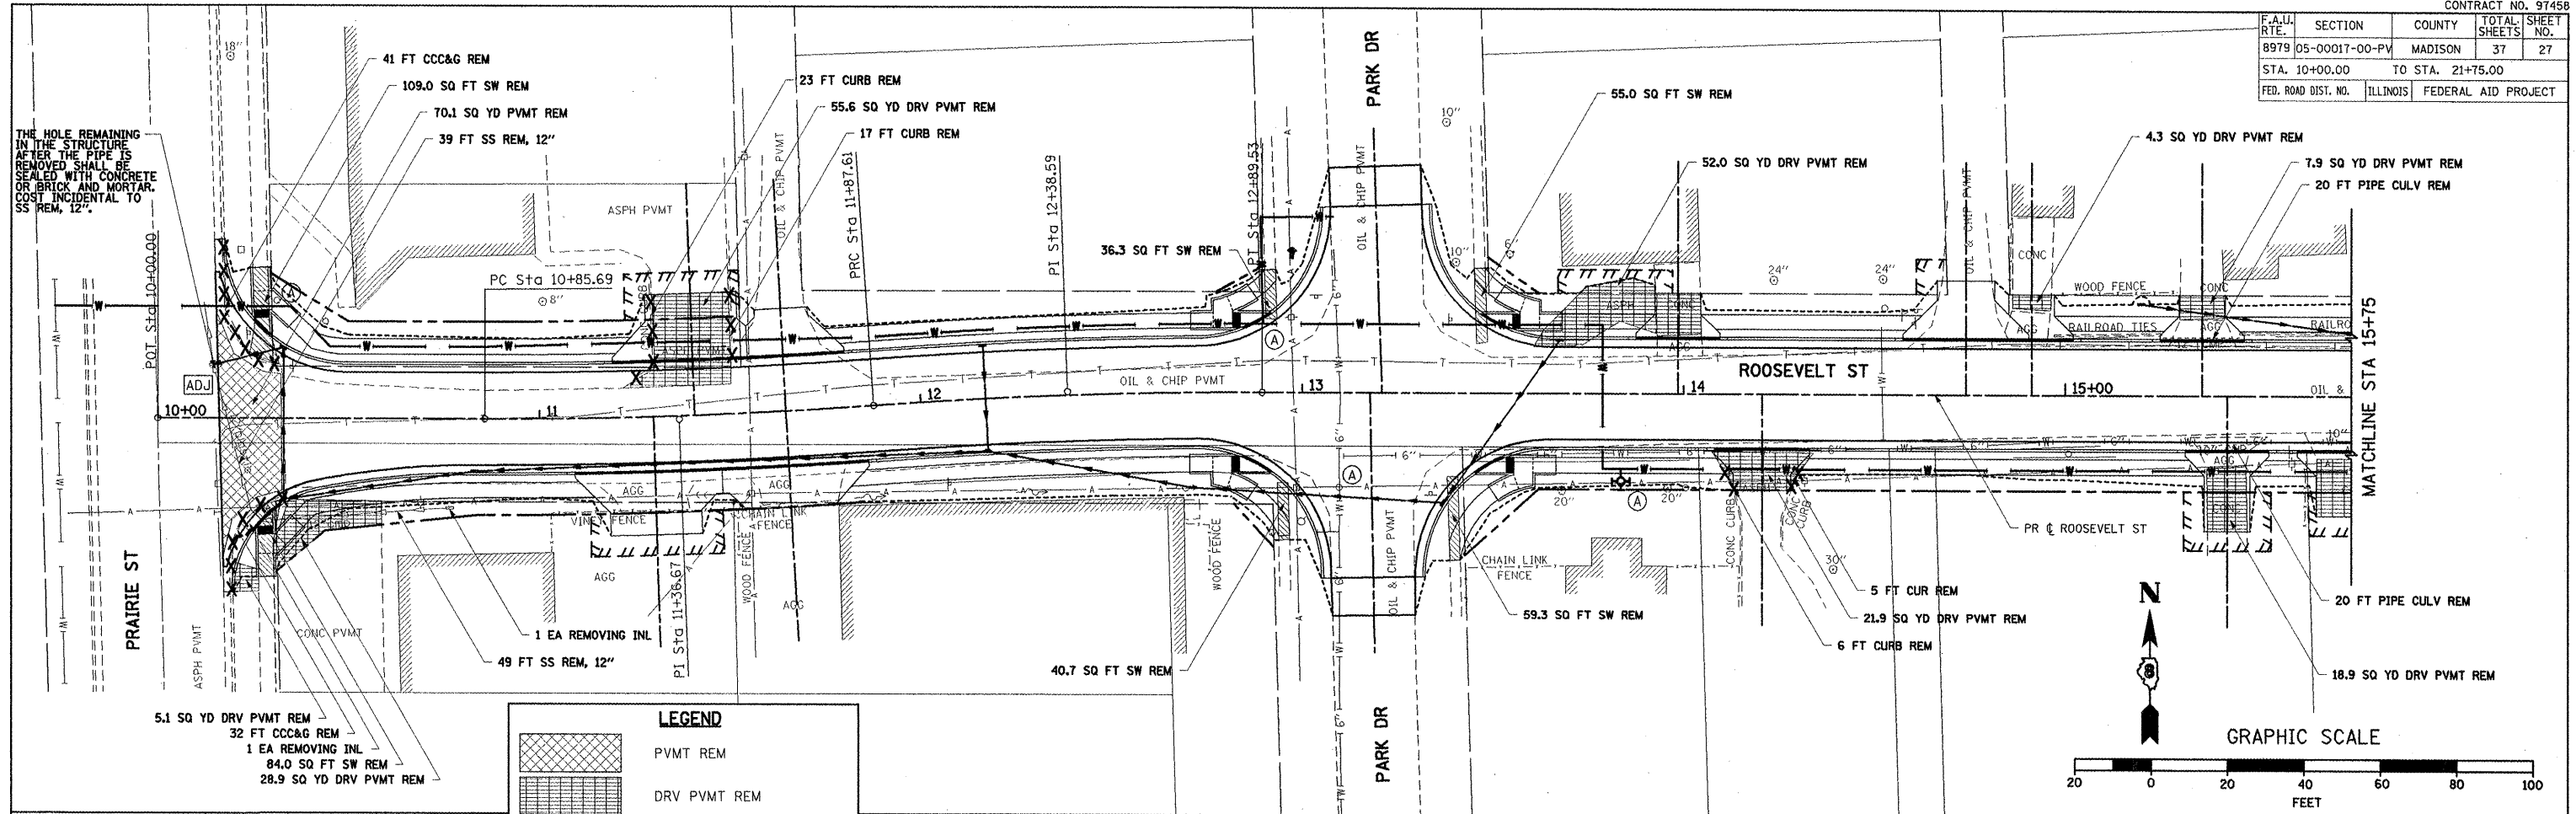
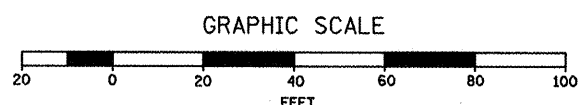


F.A.I.U. SECTION	COUNTY	TOTAL SHEETS	SHEET NO.
8979 05-00017-00-PV	MADISON	37	27
STA. 10+00.00 TO STA. 21+75.00			
FED. ROAD DIST. NO.	ILLINOIS	FEDERAL AID PROJECT	

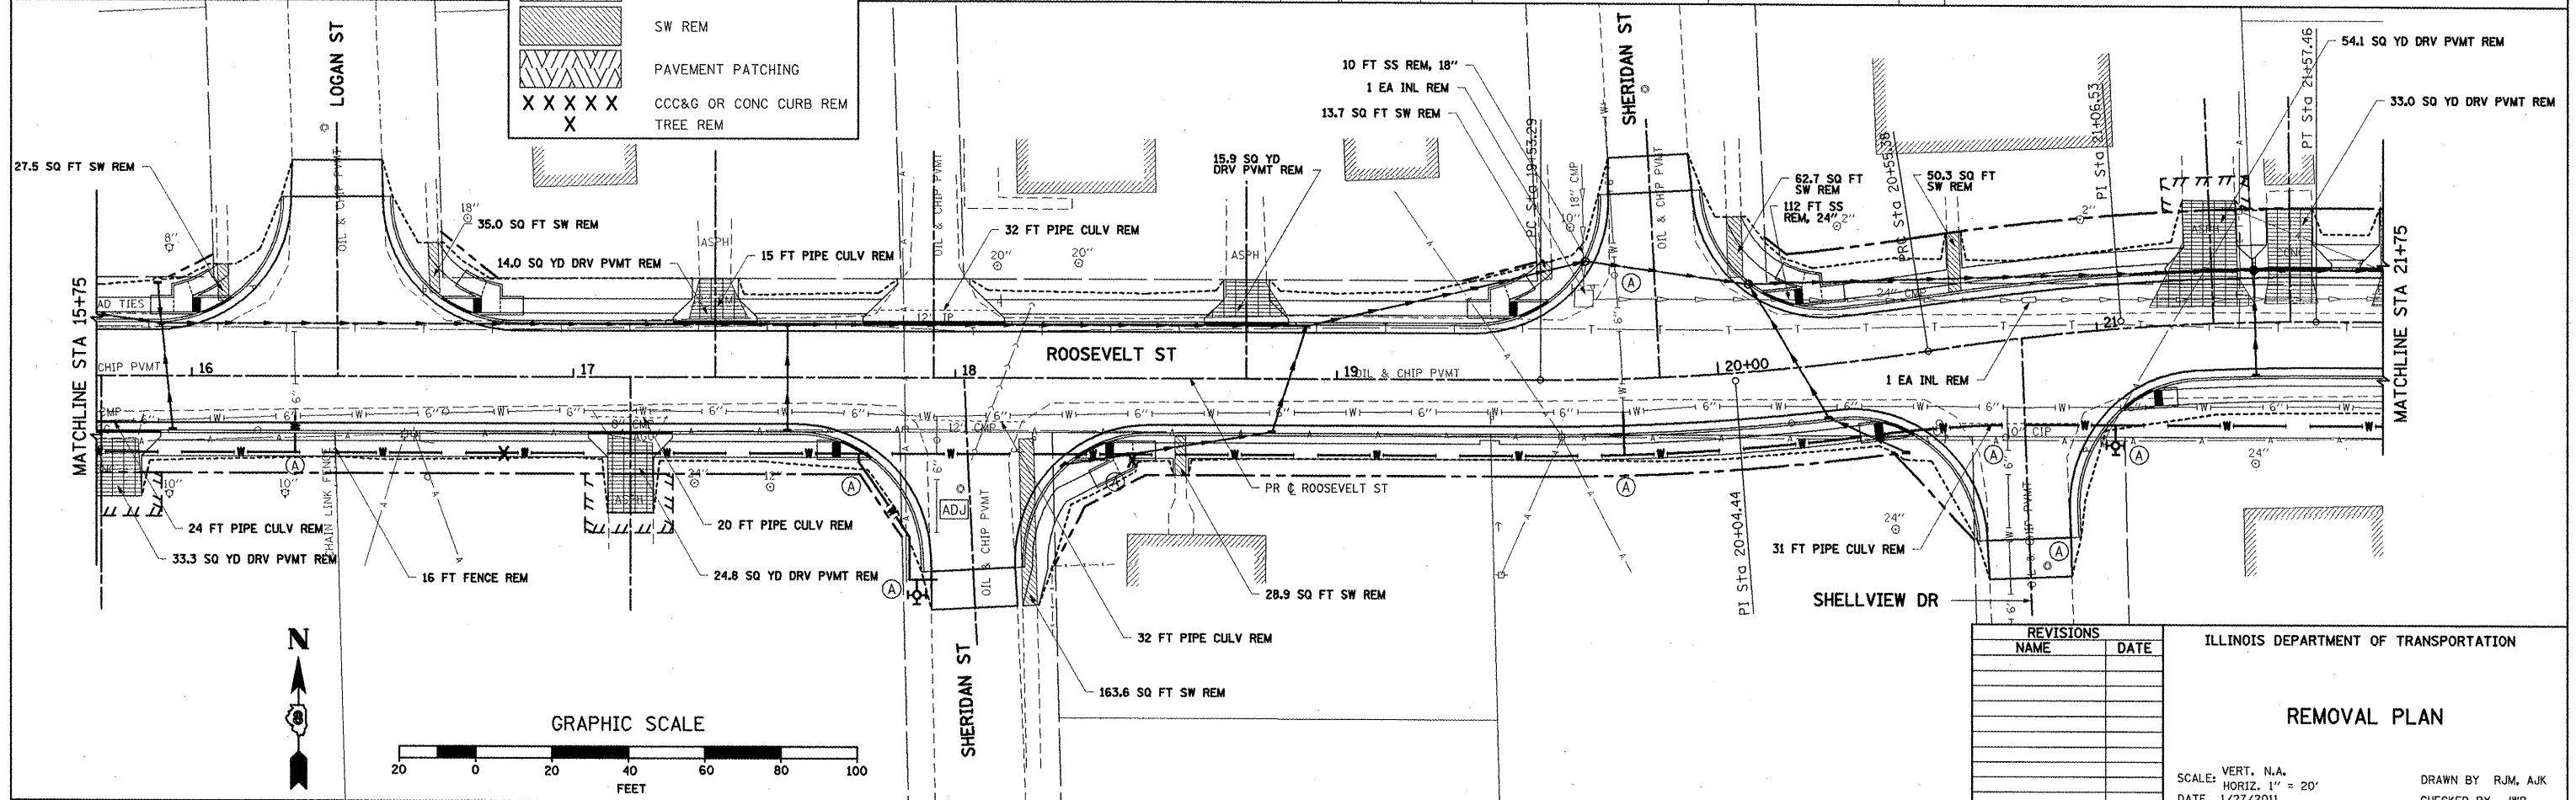

LEGEND

[Cross-hatched pattern]	PVMT REM
[Diagonal lines pattern]	DRV PVMT REM
[Horizontal lines pattern]	SW REM
[Vertical lines pattern]	PAVEMENT PATCHING
[X X X X X pattern]	CCC&G OR CONC CURB REM
[Single X pattern]	TREE REM

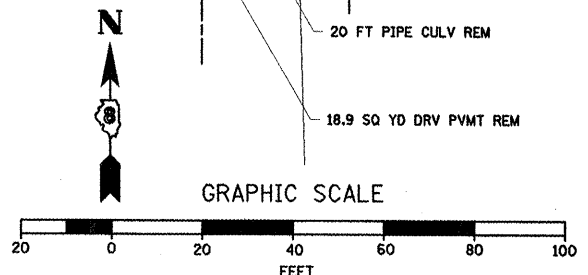

REVISIONS

NO.	NAME	DATE

ILLINOIS DEPARTMENT OF TRANSPORTATION

REMOVAL PLAN

SCALE: VERT. N.A.
HORIZ. 1" = 20'
DATE 1/27/2011

DRAWN BY RJM, AJK
CHECKED BY JWB

REMOVAL PLAN: ROOSEVELT STREET - STA. 10+00.00 TO STA. 21+75.00

PLOT DATE = 1/31/2011
FILE NAME = I:\bbs\hato\05468823\draw\sheeta\phase 1\B27.REM_981.dgn
PLOT SCALE = 42.503 / 1"
USER NAME = Rung, Hellenore