


DATE: _____ BY: _____
 CHECKED: _____
 DESIGNED: _____
 DRAWN: _____
 DATE: _____ BY: _____
 CHECKED: _____
 DESIGNED: _____
 DRAWN: _____

DATE: 1/27/2011 BY: _____
 FILE NAME: I:\projects\05462831.dwg SHEETS\05462831.dwg
 PLOT SCALE: 2.175" / 1" USER NAME: Rury Millenbore
 DATE: 1/27/2011 BY: _____
 CHECKED: _____
 DESIGNED: _____
 DRAWN: _____

CONTRACT NO. 97458				
F.A. RTE.	SECTION	COUNTY	TOTAL SHEETS	SHEET NO.
8979	05-00017-00-PV	MADISON	37	31
STA. 14+20.51		TO STA. 15+42.46		
FED. ROAD DIST. NO.	ILLINOIS	FEDERAL AID PROJECT		

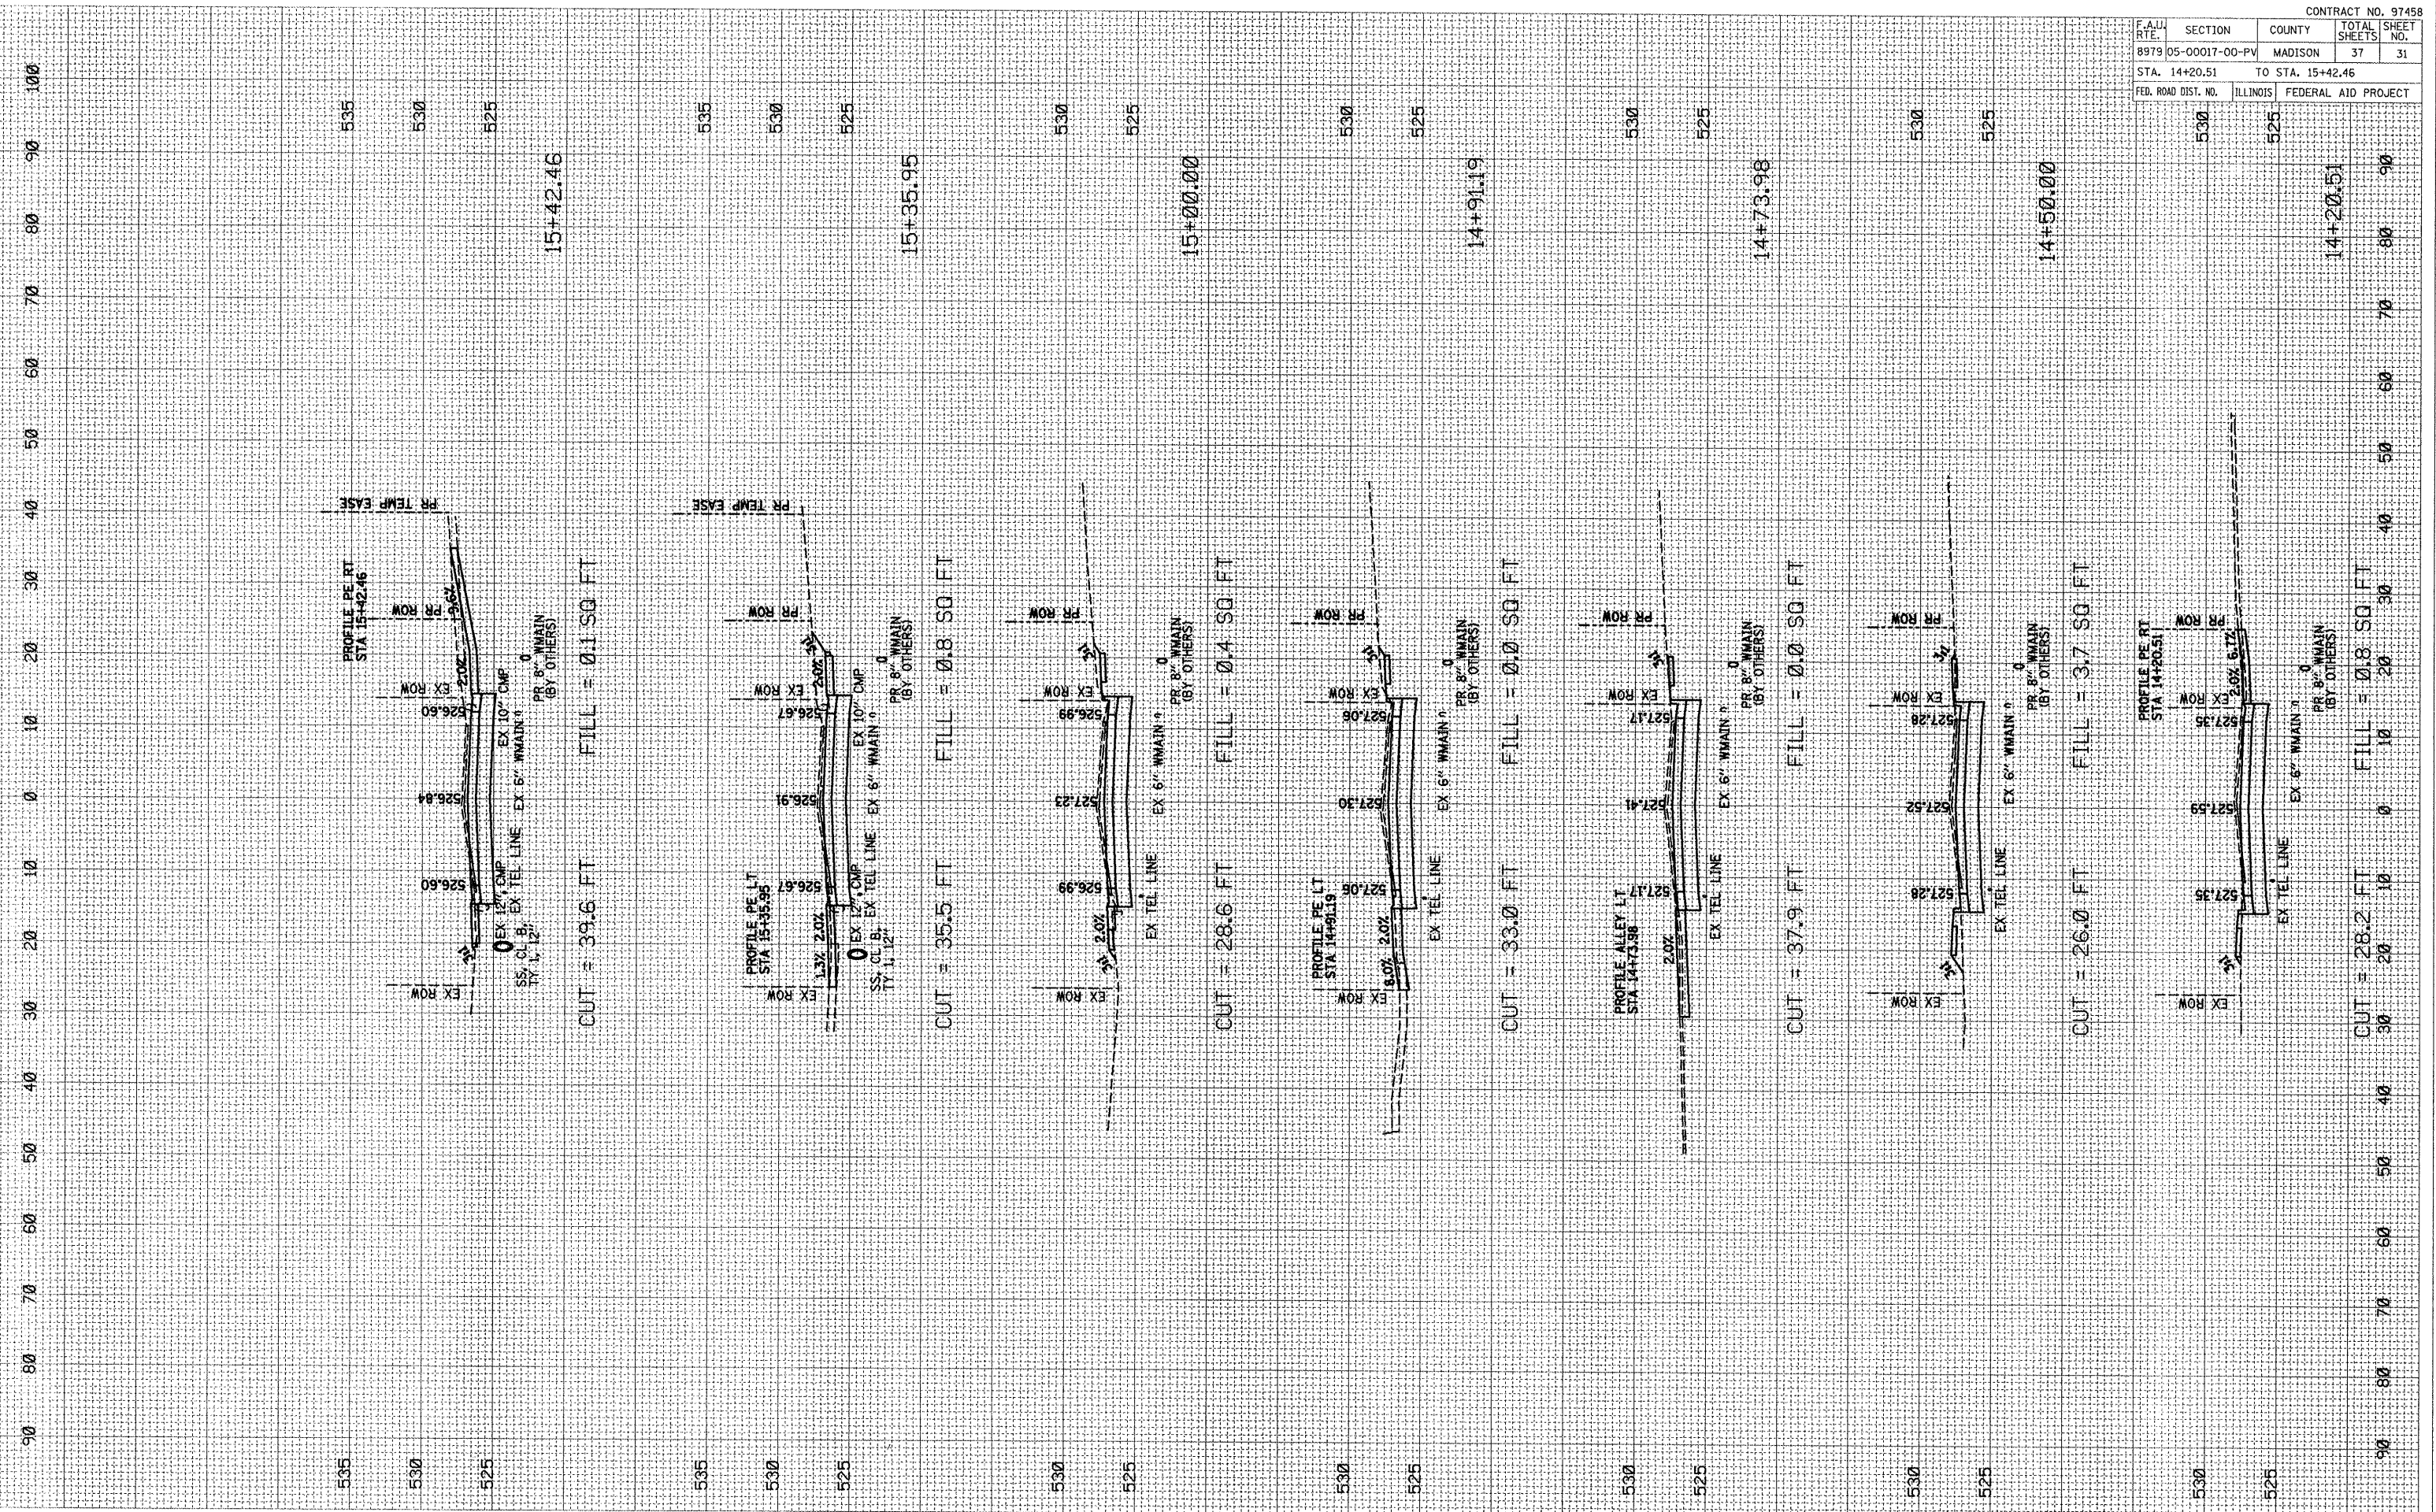

ROOSEVELT STREET: STA 14+20.51 TO STA 15+42.46 SCALE H: 1" = 10' V: 1" = 5'