


FINAL SURVEY SURVEYED BY DATE  
 SURVEY PLOTTED BY DATE  
 NOTE BOOK NO. AREAS CHECKED

ORIGINAL SURVEY SURVEYED BY DATE  
 SURVEY PLOTTED BY DATE  
 NOTE BOOK NO. AREAS CHECKED

PLOT DATE = 1/27/2011  
 FILE NAME = I:\Projects\10464803\Drawings\Sheet\10464803.dwg  
 PLOT SCALE = 21.76 / IN.  
 USER NAME = Russ Millhorne

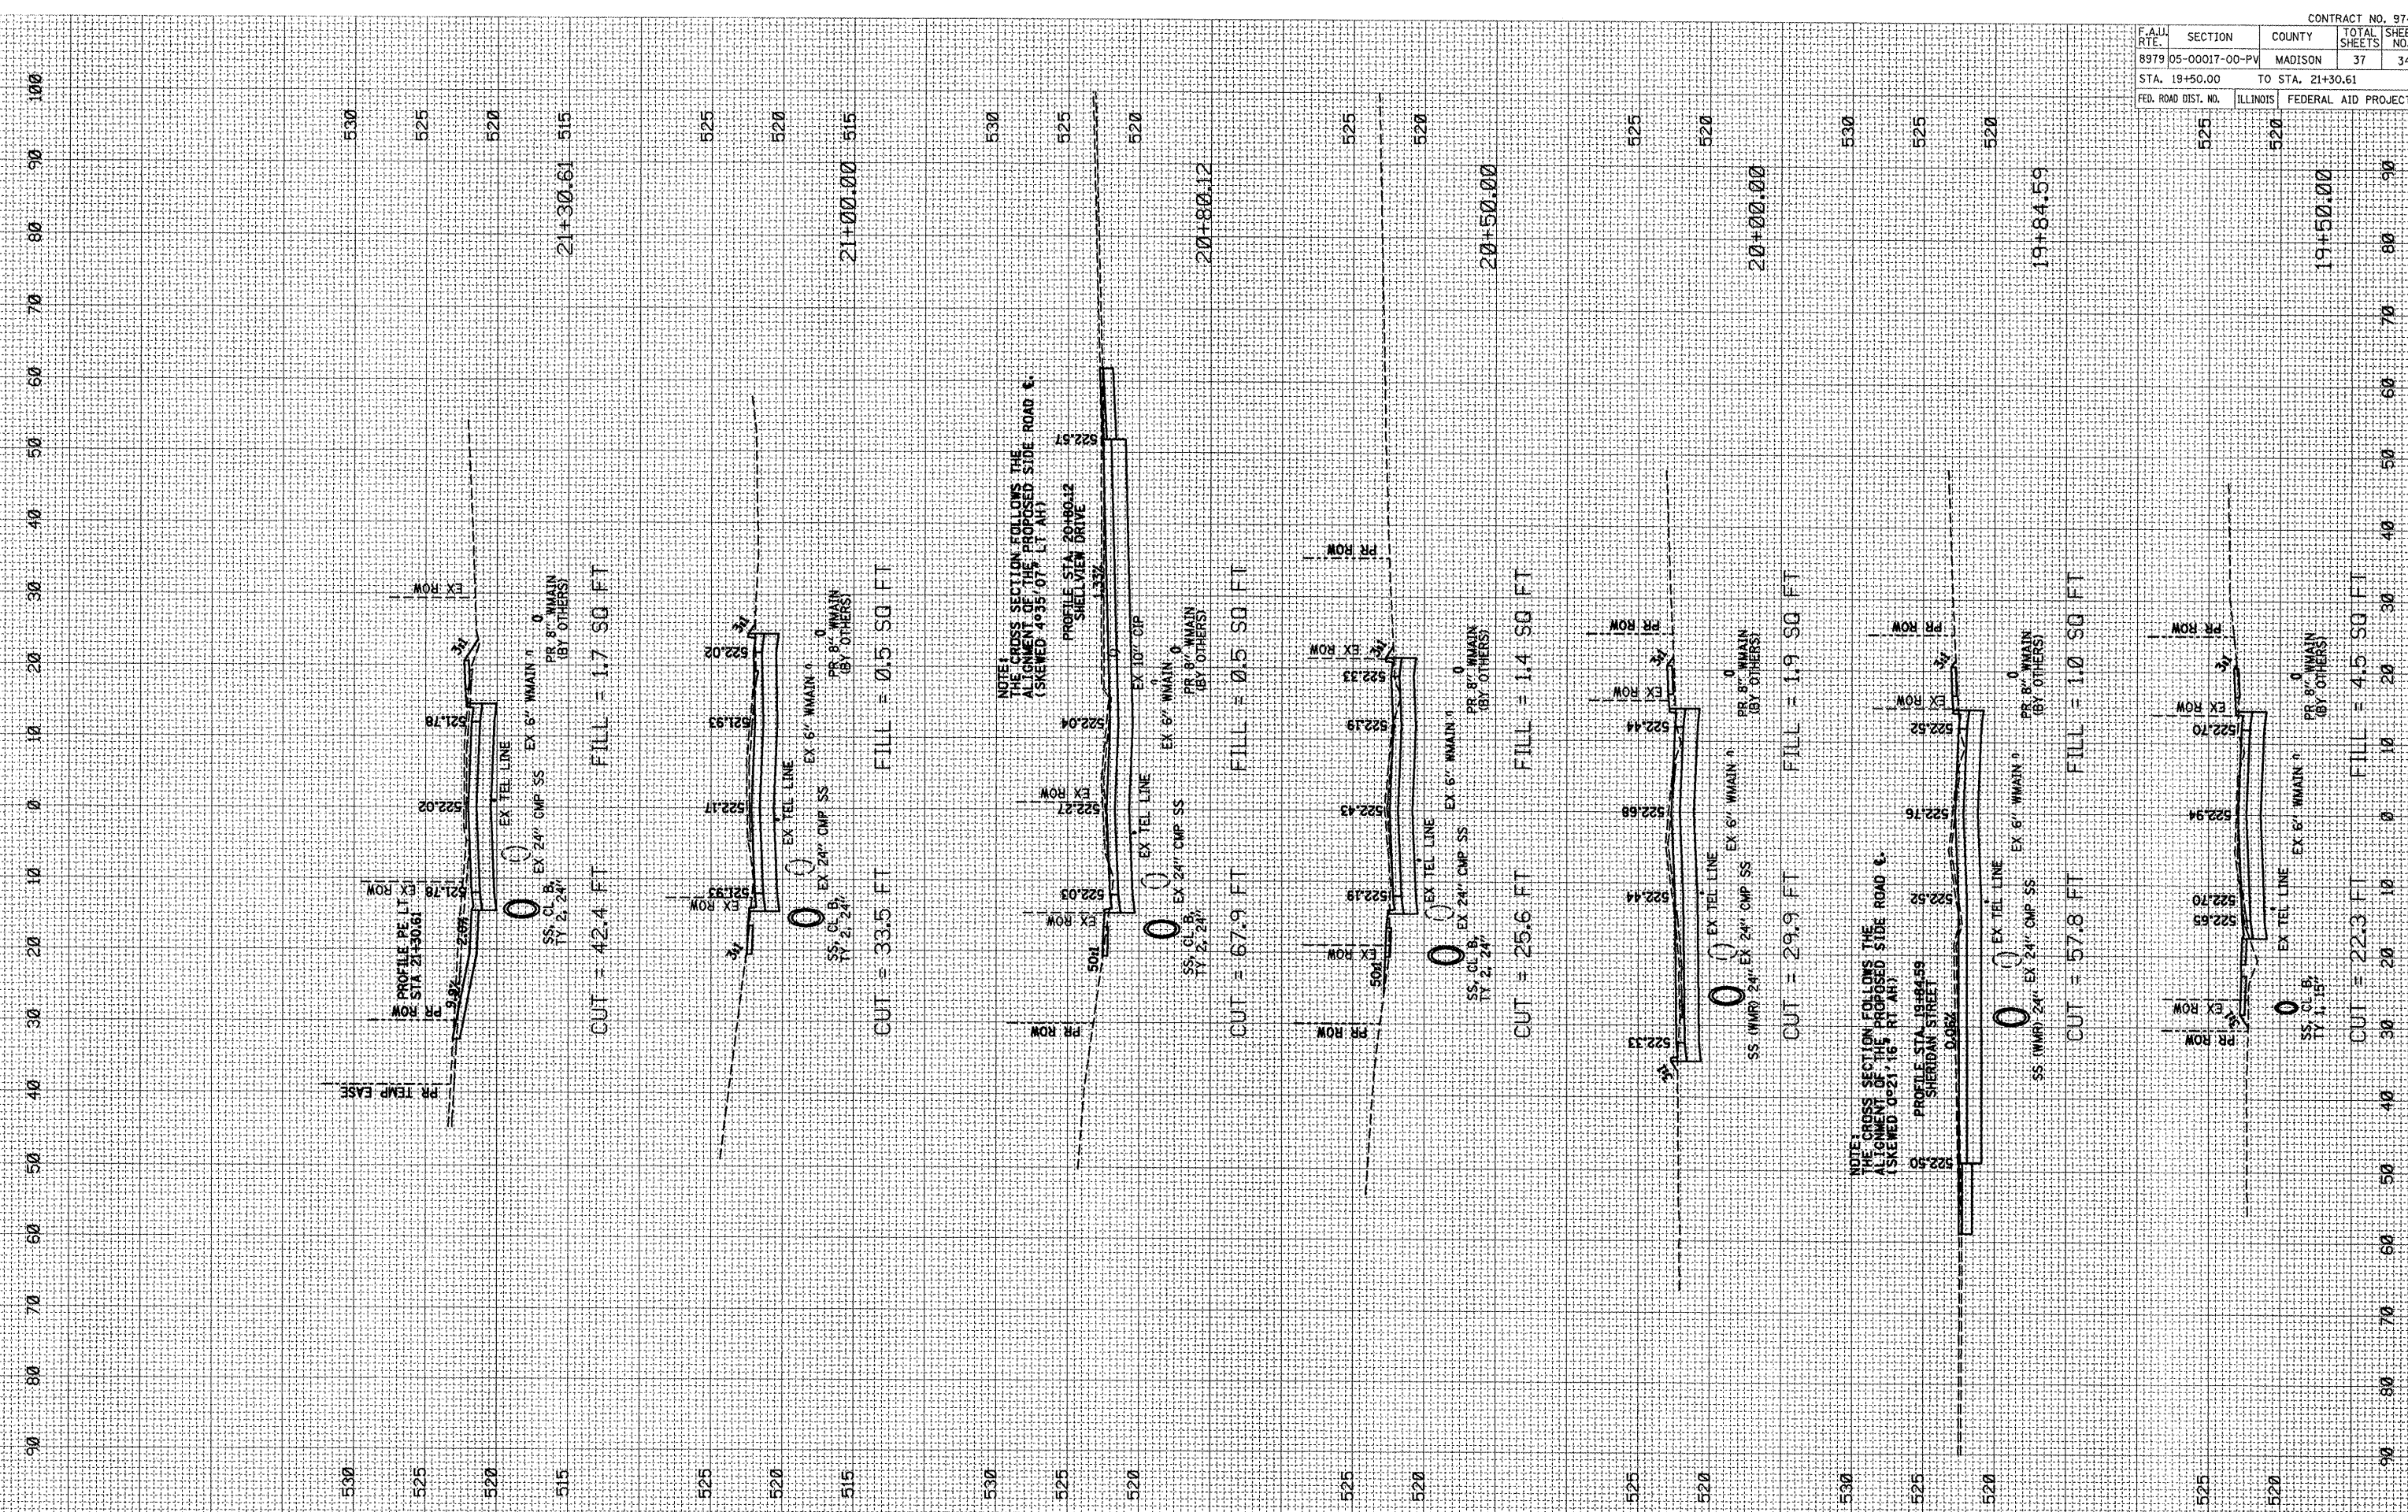

F.A.U. RTE.	SECTION	COUNTY	TOTAL SHEETS	SHEET NO.
8979	05-00017-00-PV	MADISON	37	34
	STA. 19+50.00		TO STA. 21+30.61	
FED. ROAD DIST. NO.	ILLINOIS	FEDERAL AID PROJECT		