


PLOT DATE = 1/27/2011
 PLOT SCALE = 21.75 / IN.
 USER NAME = Rusty Millenbore

ORIGINAL SURVEYED
 DATE BY DATE
 PLOTTED BY DATE
 NO. AREAS CHECKED

FINAL SURVEYED
 DATE BY DATE
 PLOTTED BY DATE
 NO. AREAS CHECKED

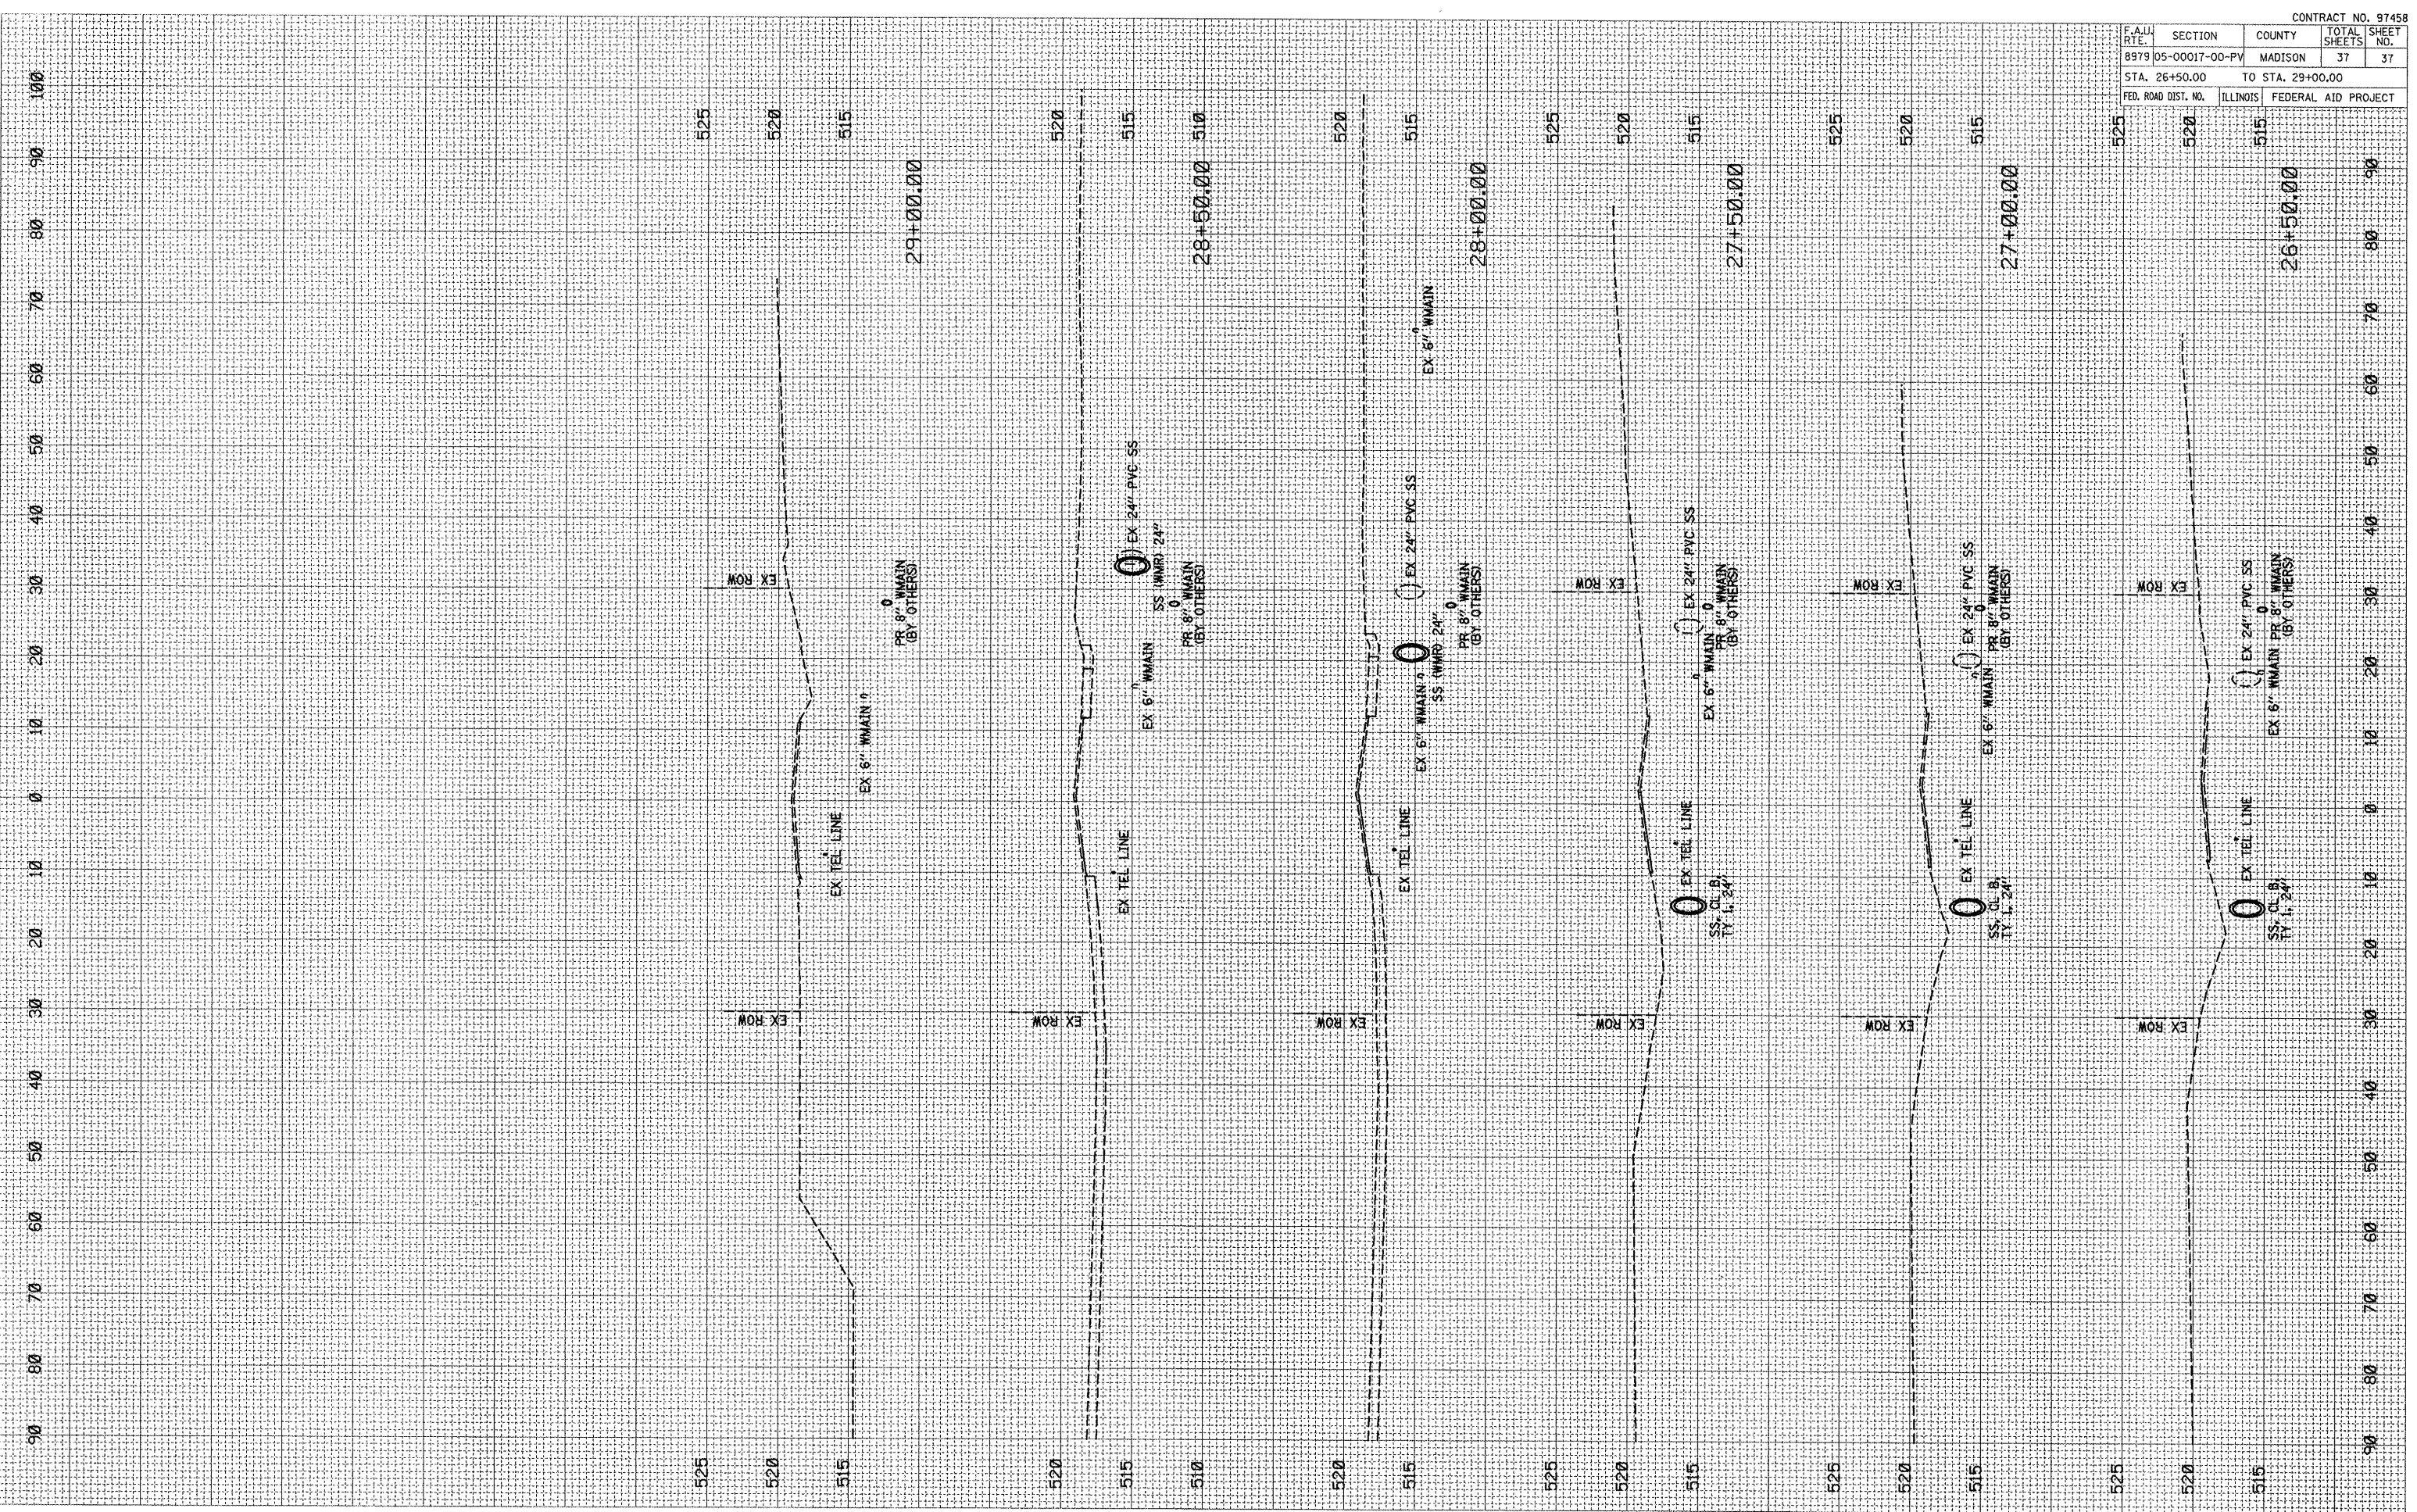

CONTRACT NO. 97458				
F.A.I. RTE.	SECTION	COUNTY	TOTAL SHEETS	SHEET NO.
8979	05-00017-00-PV	MADISON	37	37
STA. 26+50.00		TO STA. 29+00.00		
FED. ROAD DIST. NO.	ILLINOIS	FEDERAL AID PROJECT		

ROOSEVELT STREET: STA 26+50.00 TO STA 29+00.00
 SCALE H: 1" = 10'
 V: 1" = 5'