


SE 1/4- SE 1/4 SECTION 9

PARCEL 254

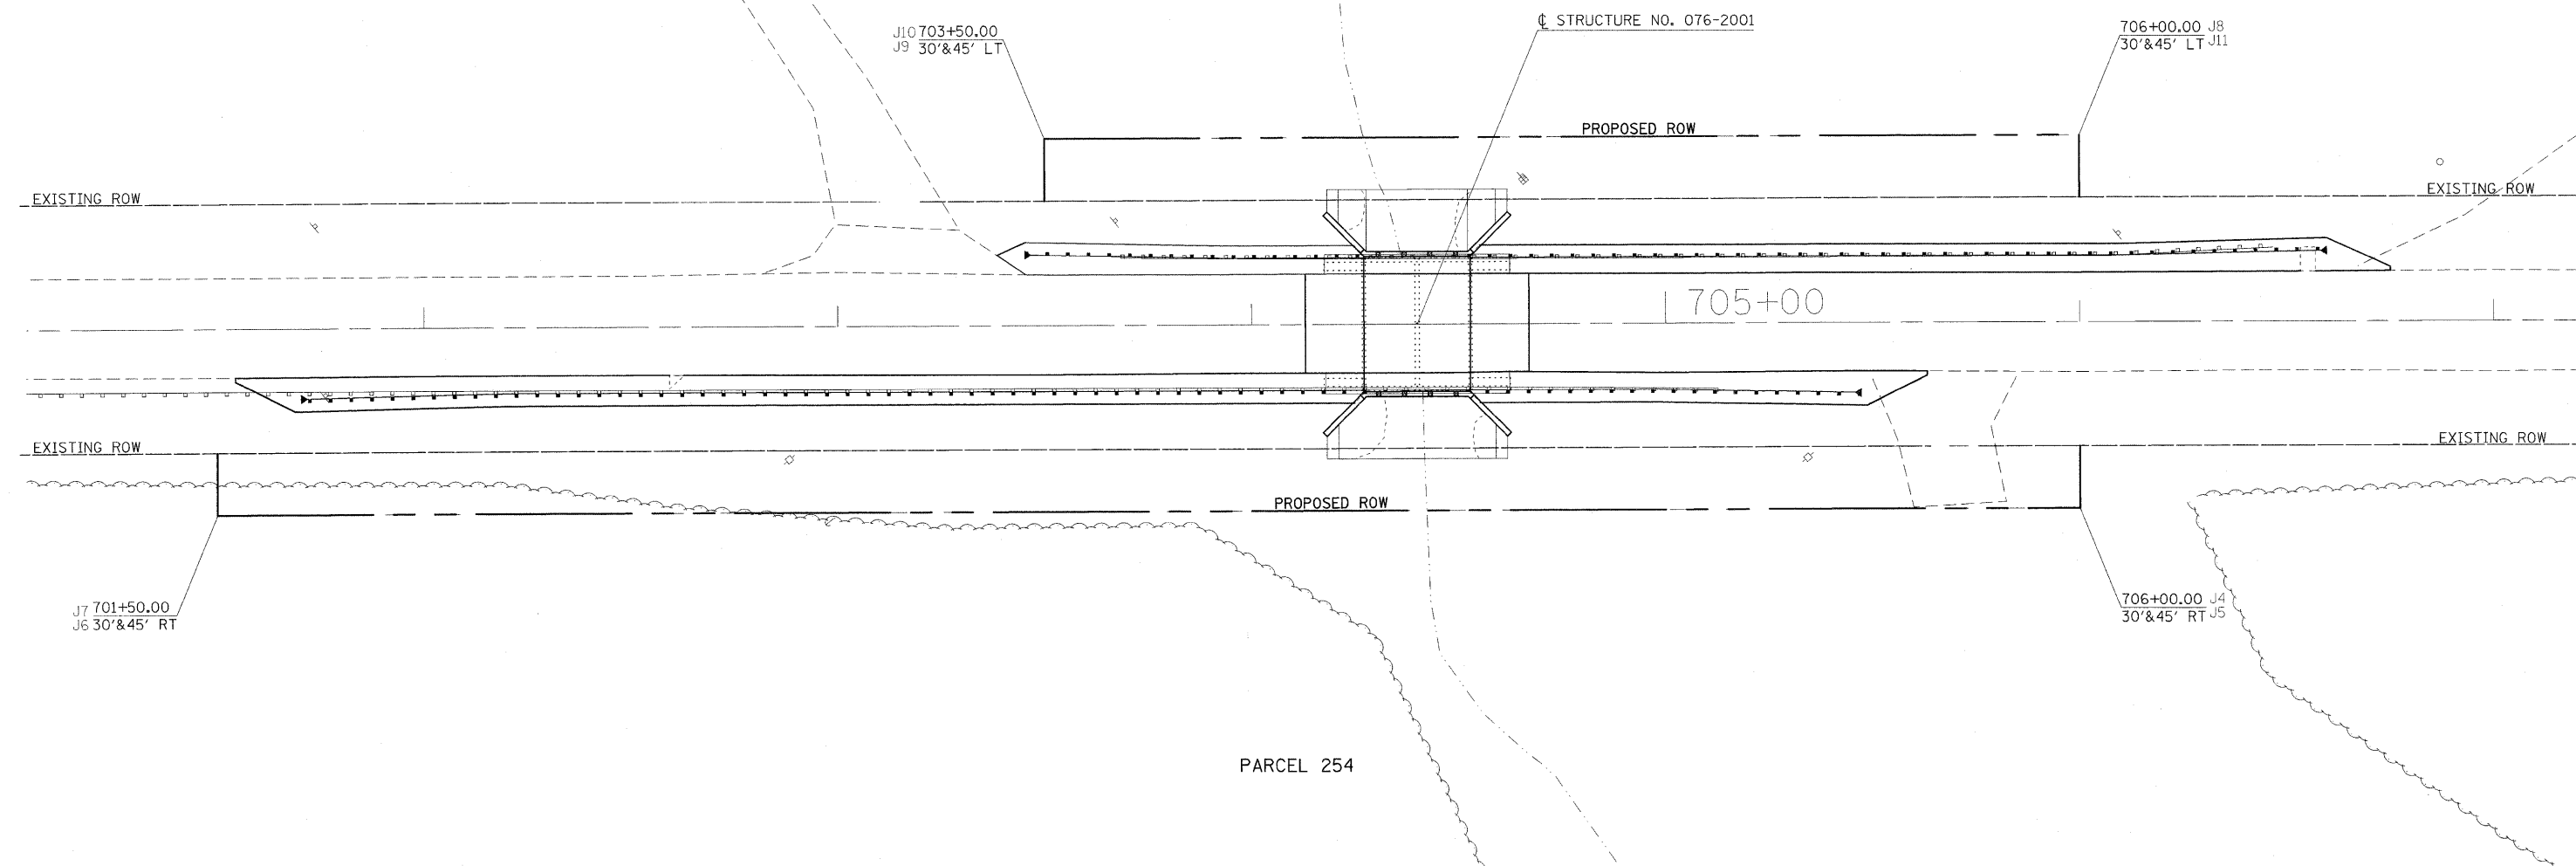

SE 1/4- SE 1/4 SECTION 9

PARCEL 254

POINT COORDINATES

PT J4	N 331917.4063	E 955234.5900
PT J5	N 331905.9322	E 955224.9285
PT J6	N 332195.7766	E 954880.7045
PT J7	N 332207.2507	E 954890.3659
PT J8	N 331963.3028	E 955273.2359
PT J9	N 332135.8017	E 955091.6618
PT J10	N 332124.3275	E 955082.0003
PT J11	N 331974.7770	E 955282.8974

FILE NAME	USER NAME = dickersonlm	DESIGNED -	REVISED -
et:\pw\work\p10dot\dickersonlm\0105181\100910-shr-row.dgn		DRAWN -	REVISED -
	PLOT SCALE = 1/4" = 10' IN.	CHECKED -	REVISED -
	PLOT DATE = 1/26/2011	DATE -	REVISED -

**STATE OF ILLINOIS
DEPARTMENT OF TRANSPORTATION**

RIGHT OF WAY PLANS			
SCALE: 1"=20'	PROJECT	JOB NO. R99-010-10	
	SHEET NO. OF SHEETS	STA.	TO STA.

F.A.P. RTE.	SECTION	COUNTY	TOTAL SHEETS	SHEET NO.
778	3B-2	POPE	50	15
CONTRACT NO. 98854				
FED. ROAD DIST. NO. 2 ILLINOIS FED. AID PROJECT				