


SEEDING & MULCHING

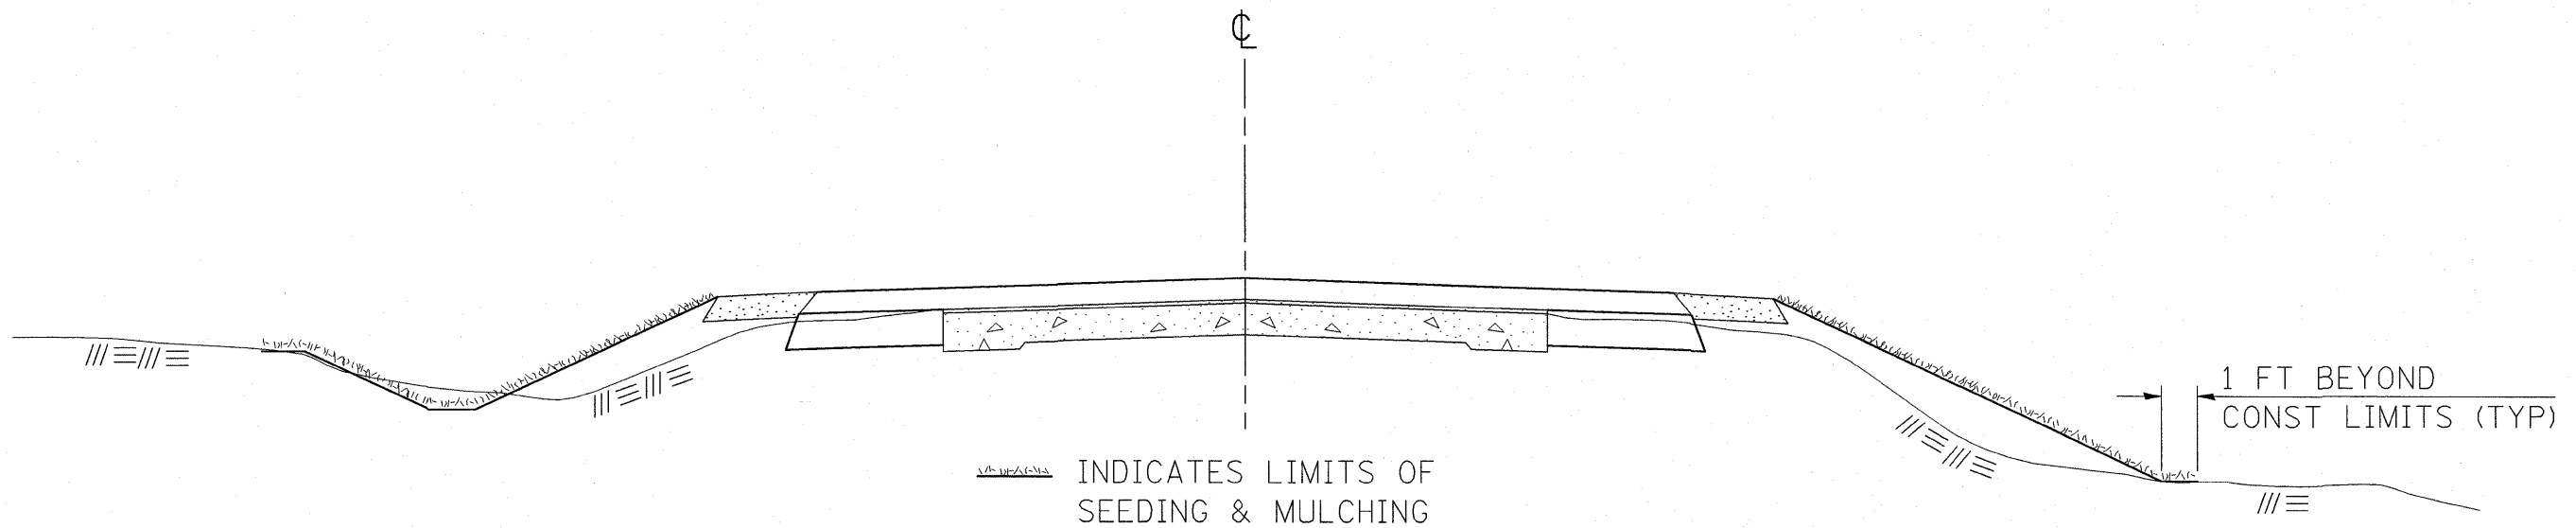

GENERAL NOTES

IN GENERAL, ALL EARTH SURFACES DISTURBED DURING CONSTRUCTION OPERATIONS SHALL BE SEEDDED AND MULCHED UPON COMPLETION OF ALL GRADING OPERATIONS.

FERTILIZER NUTRIENTS AND LIMESTONE SHALL BE APPLIED TO ALL SEEDED AREAS.

SECTIONS 250 AND 251 OF THE STANDARD SPECIFICATIONS SHALL GOVERN THIS WORK EXCEPT AS SPECIFIED HEREIN OR AS NOTED IN THE SPECIAL PROVISIONS.

REVISIONS

REDRAWN	_2-15-89
REVISED	_8-15-94
REVISED	_6-3-99
REVISED	3-27-08

STD. 9-12

FILE NAME = D998854-sht-details54.dgn	USER NAME = HAS	DESIGNED - MTD	DRAWN - HAS	CHECKED - RDP	PLOT DATE = 12/27/2010 10:12:12 AM	REVISIONS	DATE - 12/10	STATE OF ILLINOIS DEPARTMENT OF TRANSPORTATION	SEEDING AND MULCHING DETAILS	SCALE:	SHEET NO. 1 OF 1 SHEETS	STA. TO STA.	F.A.P. RTE. 778	SECTION 3B-1 & 3B-2	COUNTY POPE	TOTAL SHEETS 50	SHEET NO. 18	CONTRACT NO. 98854	FED. ROAD DIST. NO. ILLINOIS FED. AID PROJECT
--	-----------------	----------------	-------------	---------------	------------------------------------	-----------	--------------	---	-------------------------------------	--------	-------------------------	--------------	-----------------	---------------------	-------------	-----------------	--------------	--------------------	---