
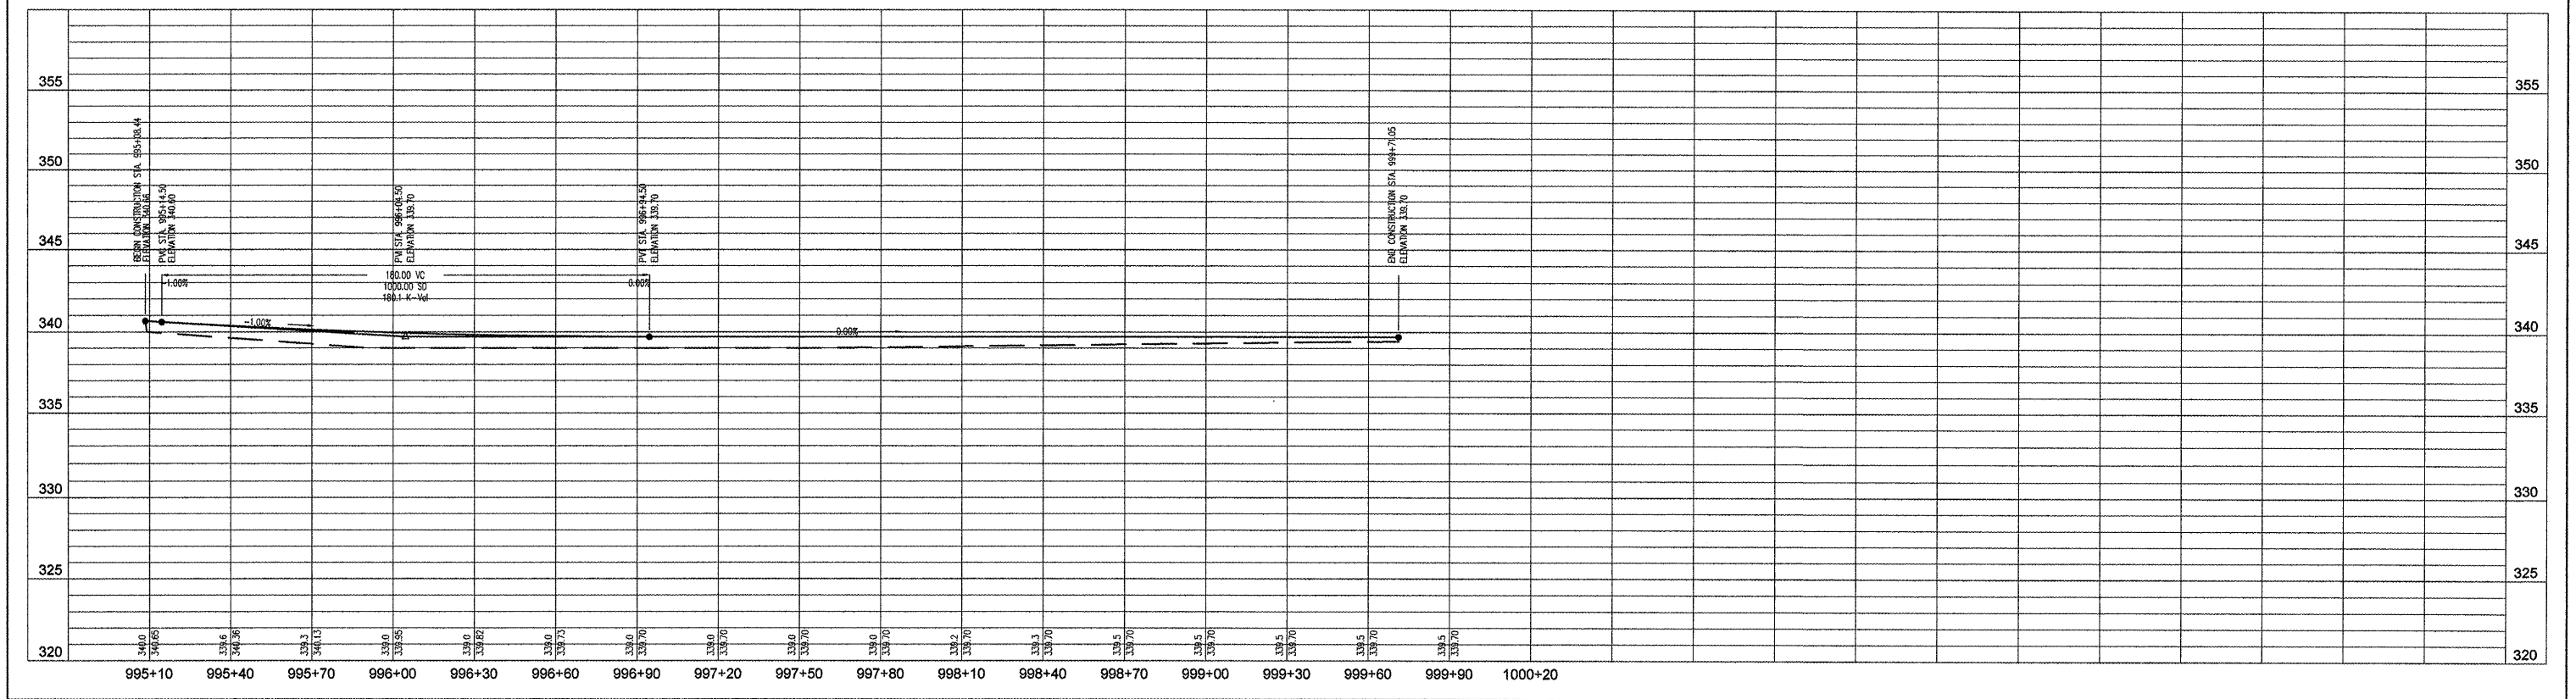


ROUTE	SECTION	COUNTY	TOTAL SHEETS	SHEET NO.
GRCDT	10-00046-00-BT	MASSAC	36	21
PLAN & PROFILE - FROM STA. 995+08.44 TO STA. 999+71.05				
FEDERAL PROJECT NO. TE-0009(121)			CONTRACT NO. 99429	

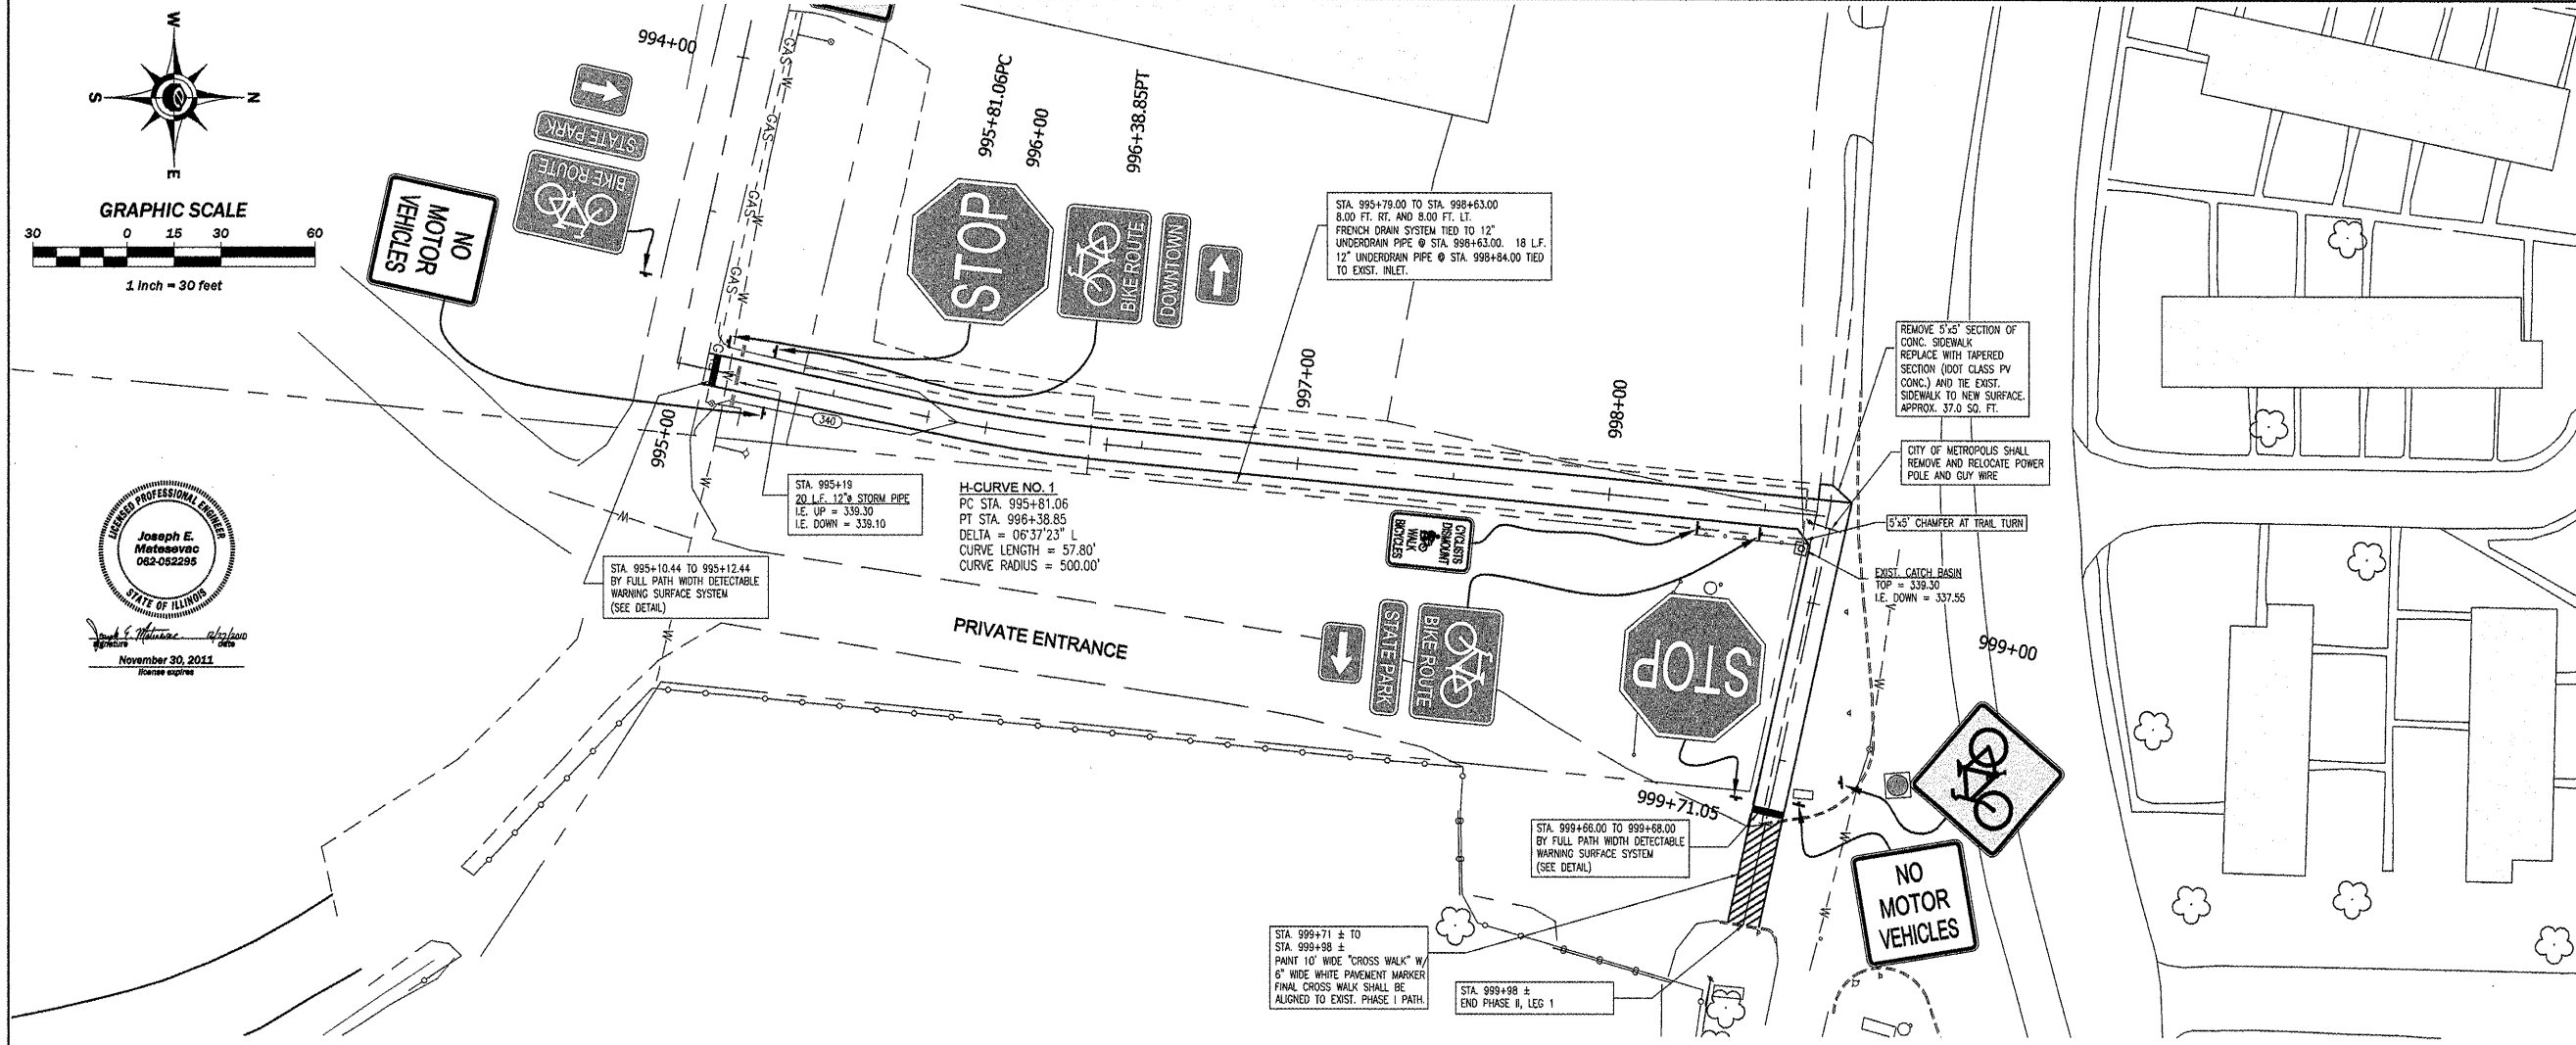

Joseph E. Matosovic
 062-062295
 November 30, 2011
 License Expires