



ROUTE	SECTION	COUNTY	TOTAL SHEETS	SHEET NO.
GRCDT10-00046-00-BT		MASSAC	36	22
FROM STA. 1216+44 TO STA. 1238+00				
FEDERAL PROJECT NO. TE-0009(121)			CONTRACT NO. 99429	

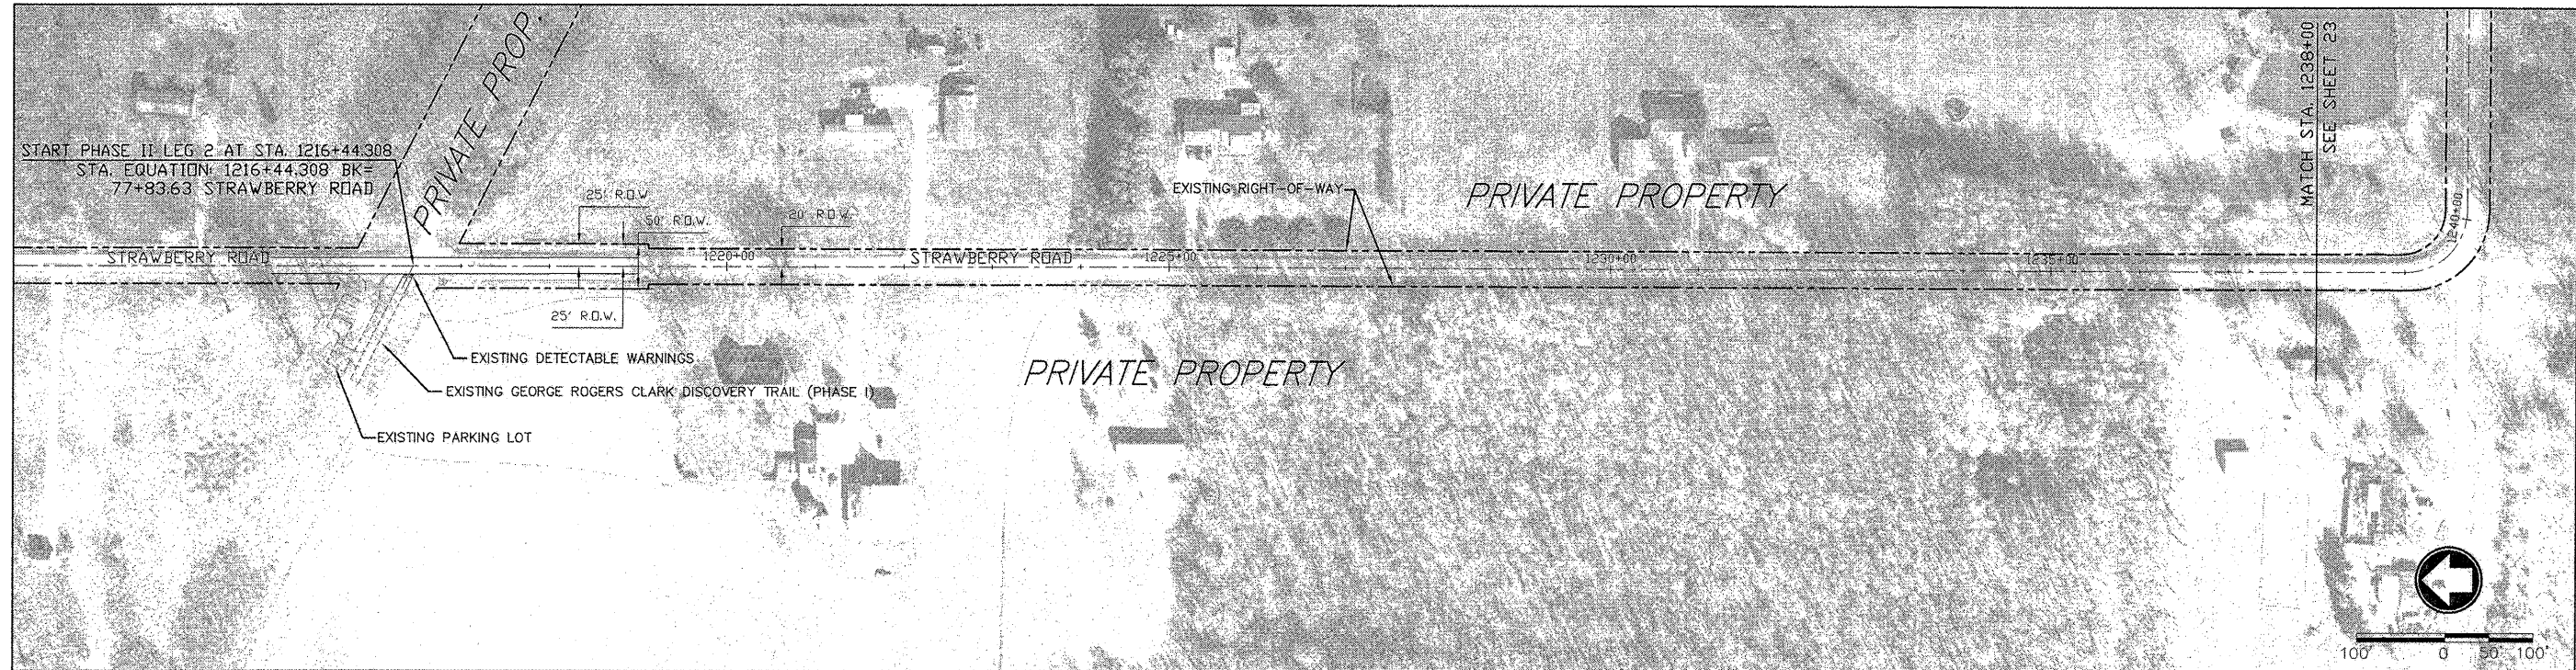

STRAWBERRY ROAD (SOUTH)

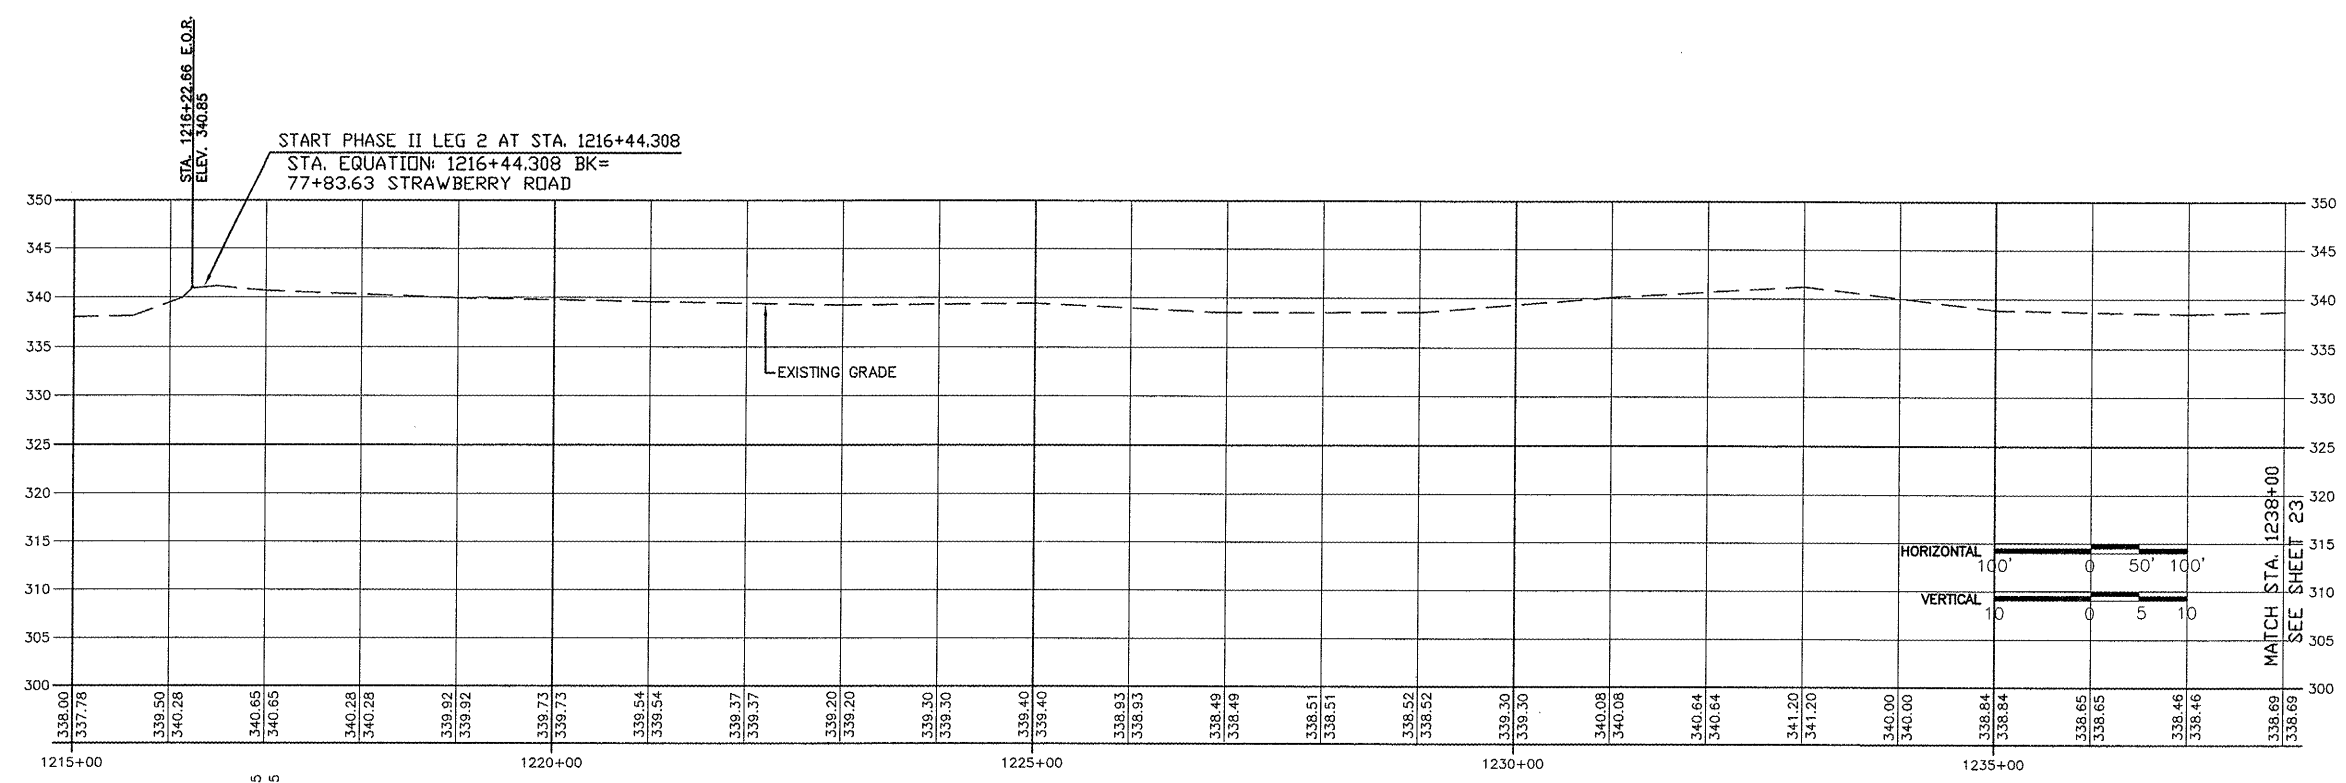

FROM STA. 1216+44 TO STA. 1238+00