



ROUTE	SECTION	COUNTY	TOTAL SHEETS	SHEET NO.
GRCDT10-00046-00-BT	MASSAC		36	23
FROM STA. 1238+00 TO STA. 1265+00				
FEDERAL PROJECT NO. TE-0009(121)			CONTRACT NO. 99429	

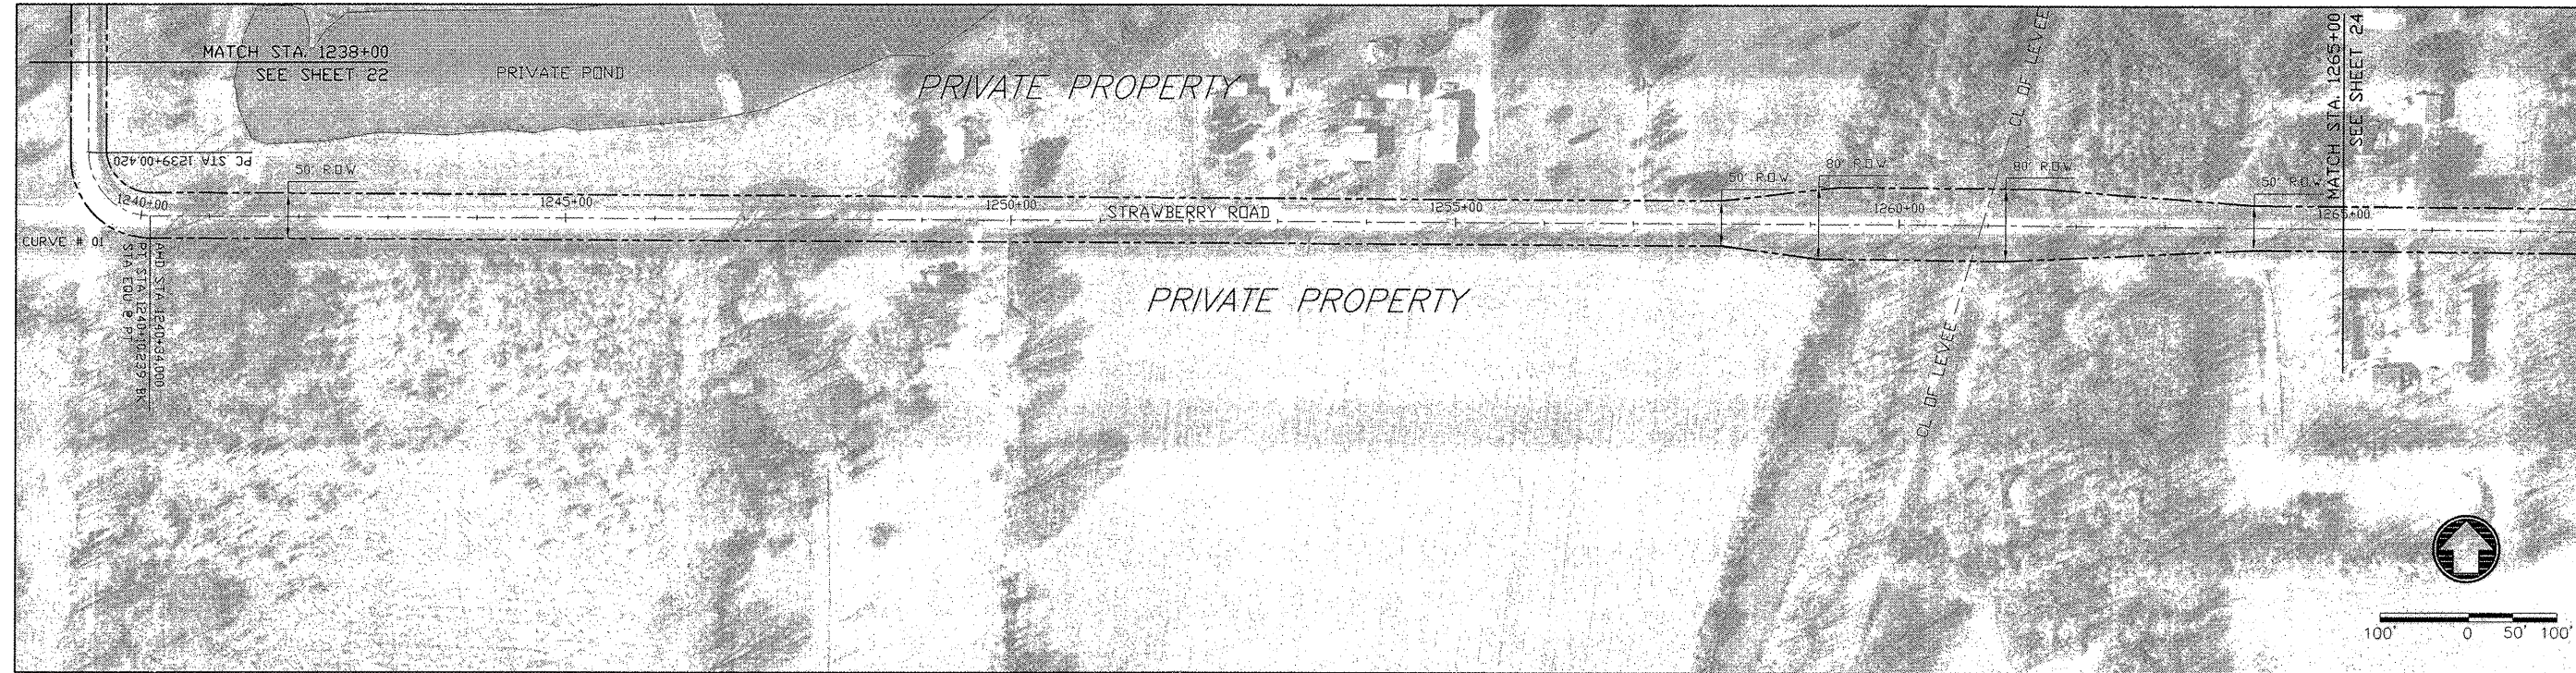

HORIZONTAL CURVE # 01 DATA
 PI STA = 1239+70.420 R = 70.173
 PC STA = 1239+00.420 T = 70.000
 PT STA = 1240+10.239 L = 109.819
 DELTA = 89°40'01" E = 28.942

STRAWBERRY ROAD (EAST)

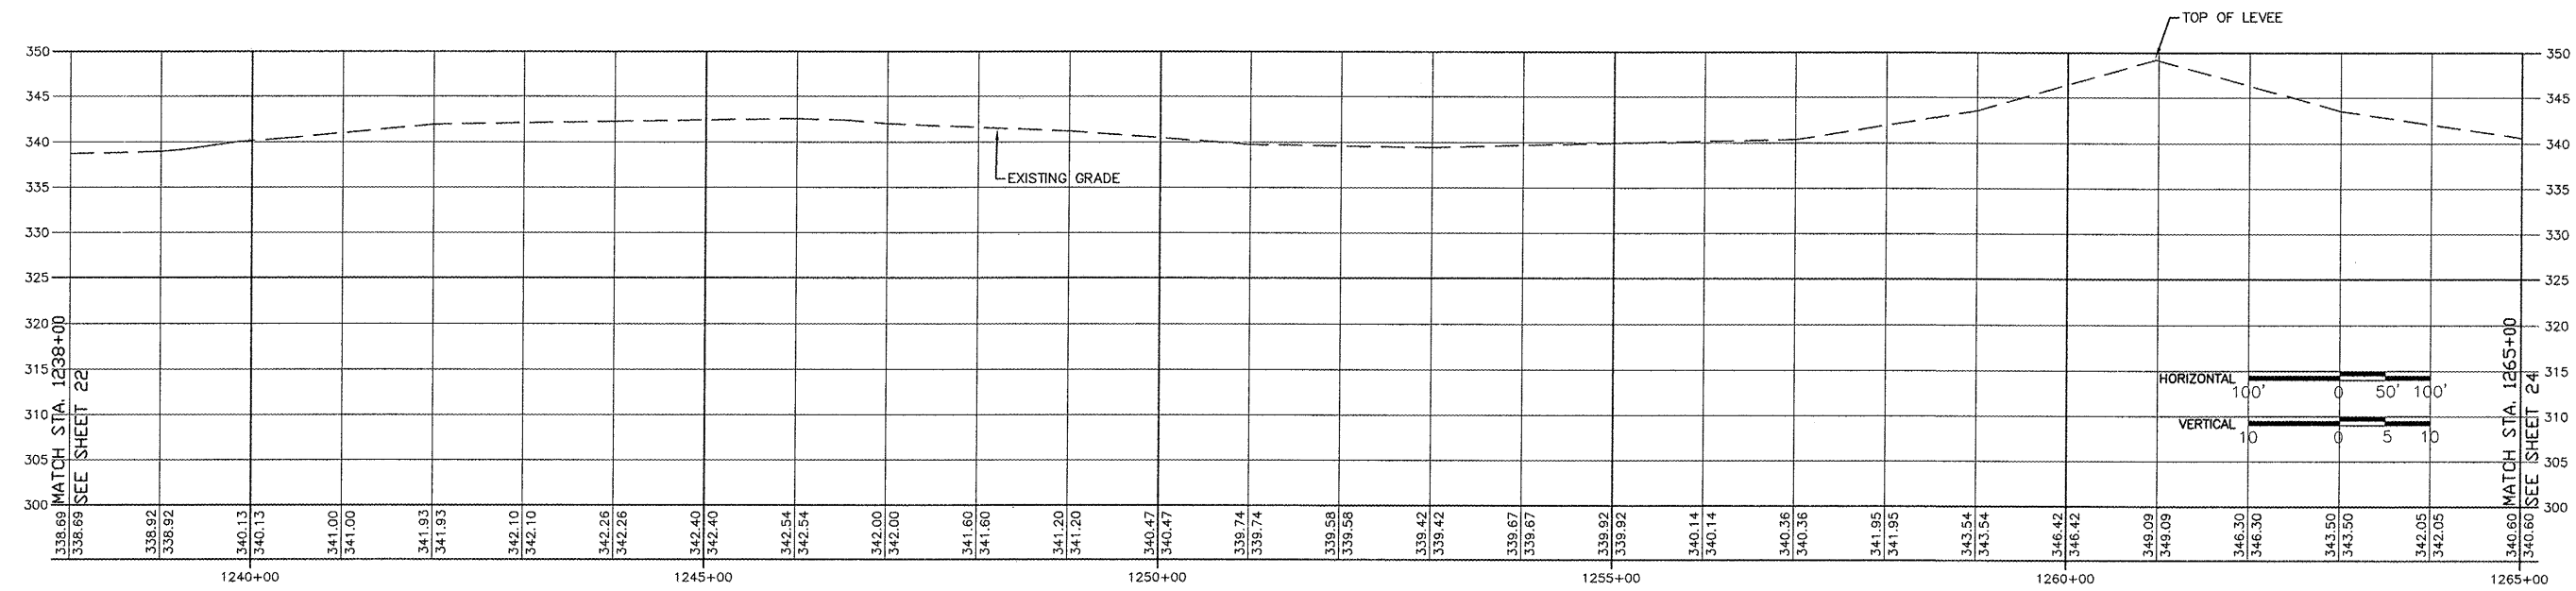

FROM STA. 1238+00 TO 1265+00