



ROUTE	SECTION	COUNTY	TOTAL SHEETS	SHEET NO.
GRCDT	10-00046-00-BT	MASSAC	36	31
FROM STA.		TO STA.		
FEDERAL PROJECT NO. TE-0009(121)		CONTRACT NO. 99429		

NOTES:
 1). SIGNAGE DESIGNATIONS REFER TO THE SIGNS AS SPECIFIED IN PART 9 OF THE TRAFFIC CONTROLS FOR BICYCLE FACILITIES, IN CHAPER 9 OF THE U.S.D.O.T. FEDERAL HIGHWAY ADMINISTRATIONS MANUAL ON UNIFORM TRAFFIC CONTROL DEVICES FOR STREETS AND HIGHWAYS, 2003 EDITION, AND THE I.D.O.T. SUPPLEMENT THERETO.
 2). FOR SIGN PLACEMENT ON TWO-WAY ROADWAY SEE HIGHWAY STANDARD 720006-02

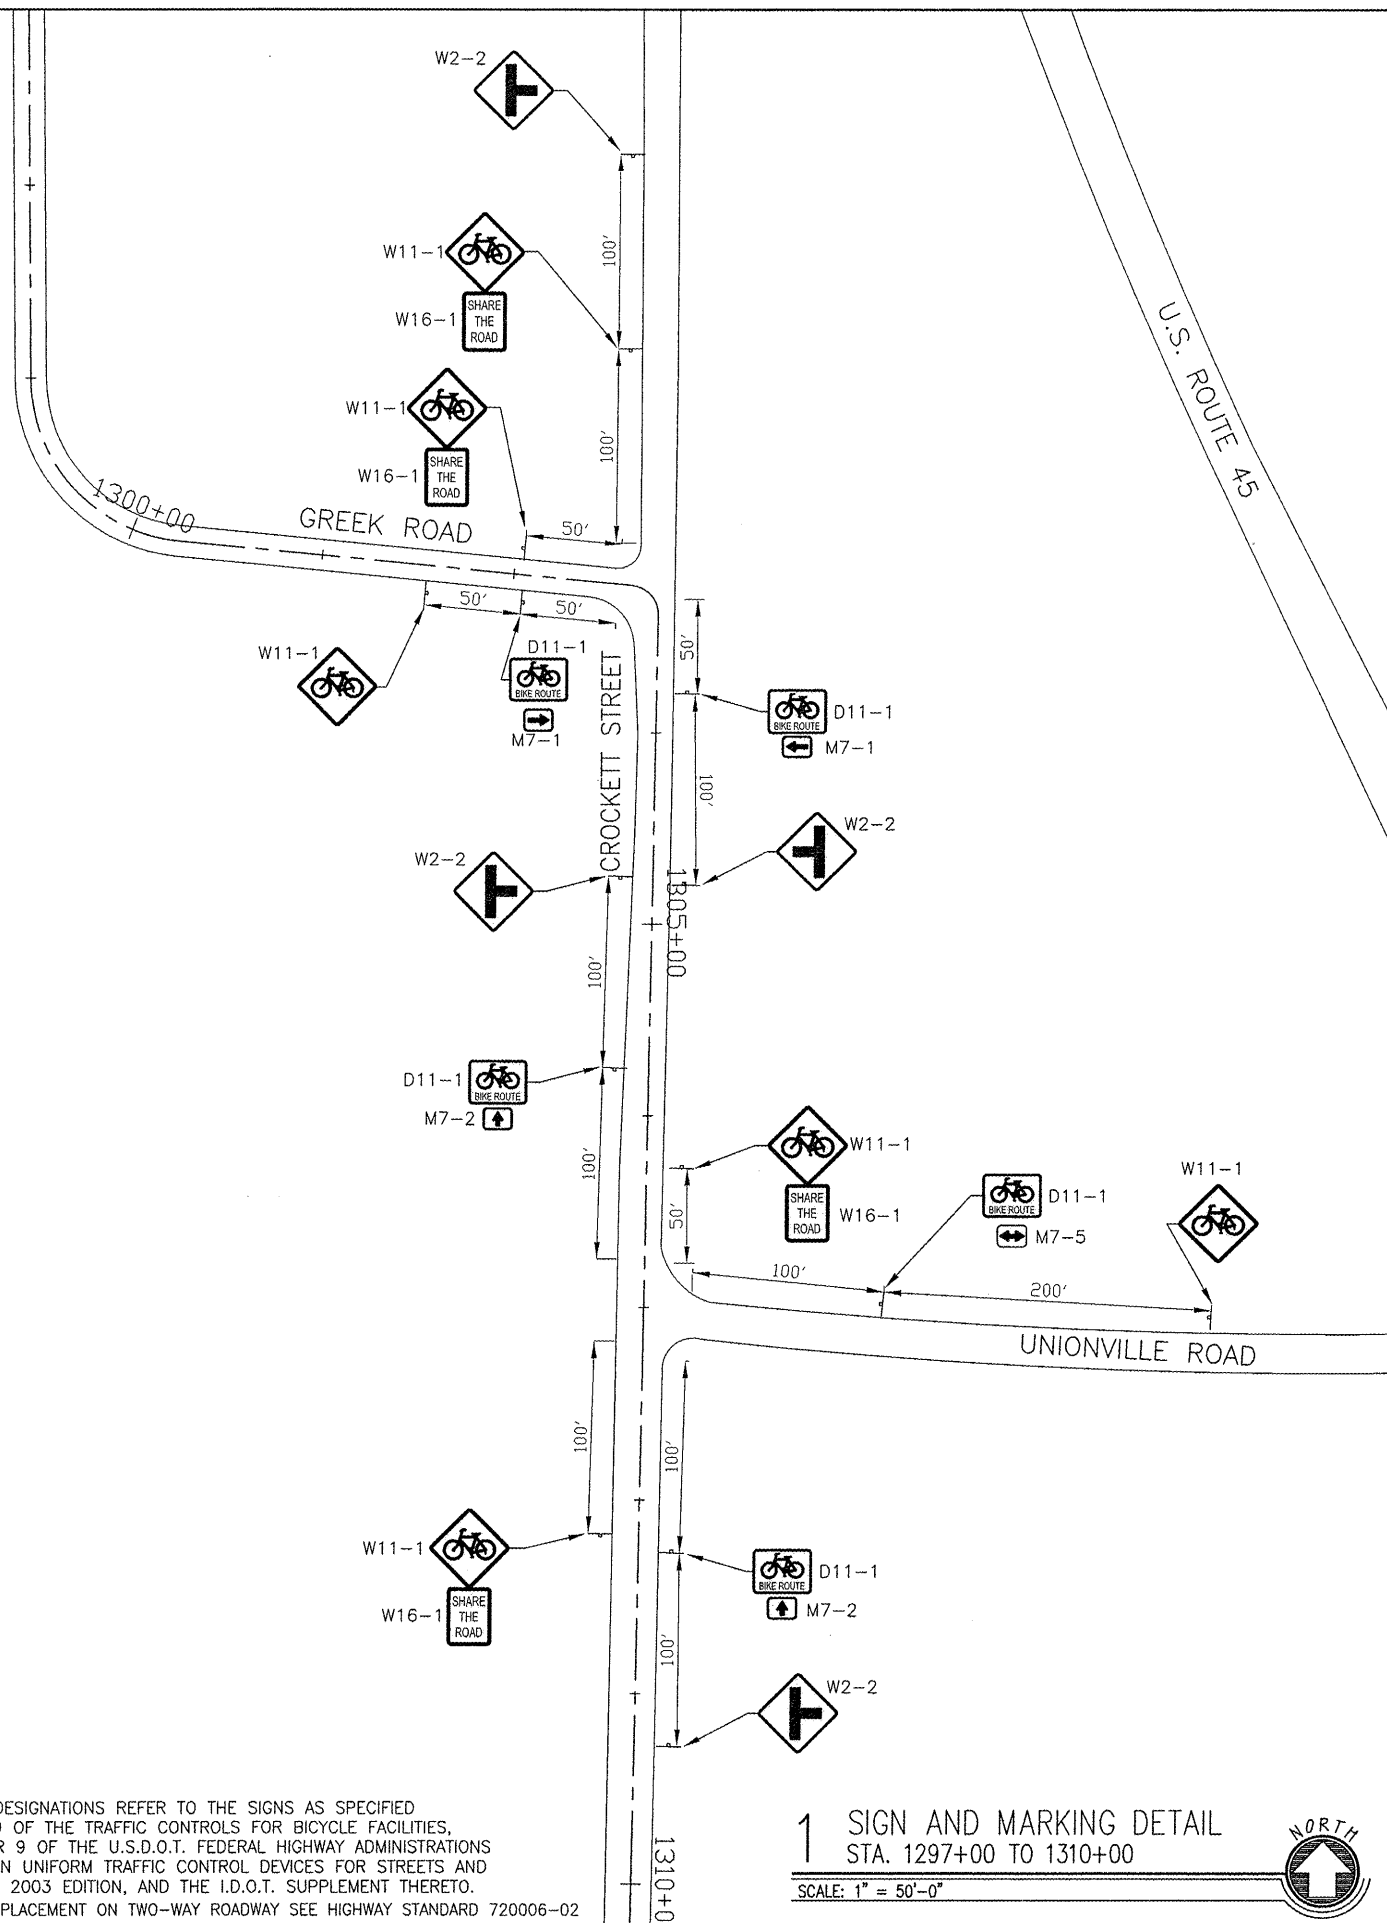

1 SIGN AND MARKING DETAIL
 STA. 1297+00 TO 1310+00

SCALE: 1" = 50'-0"

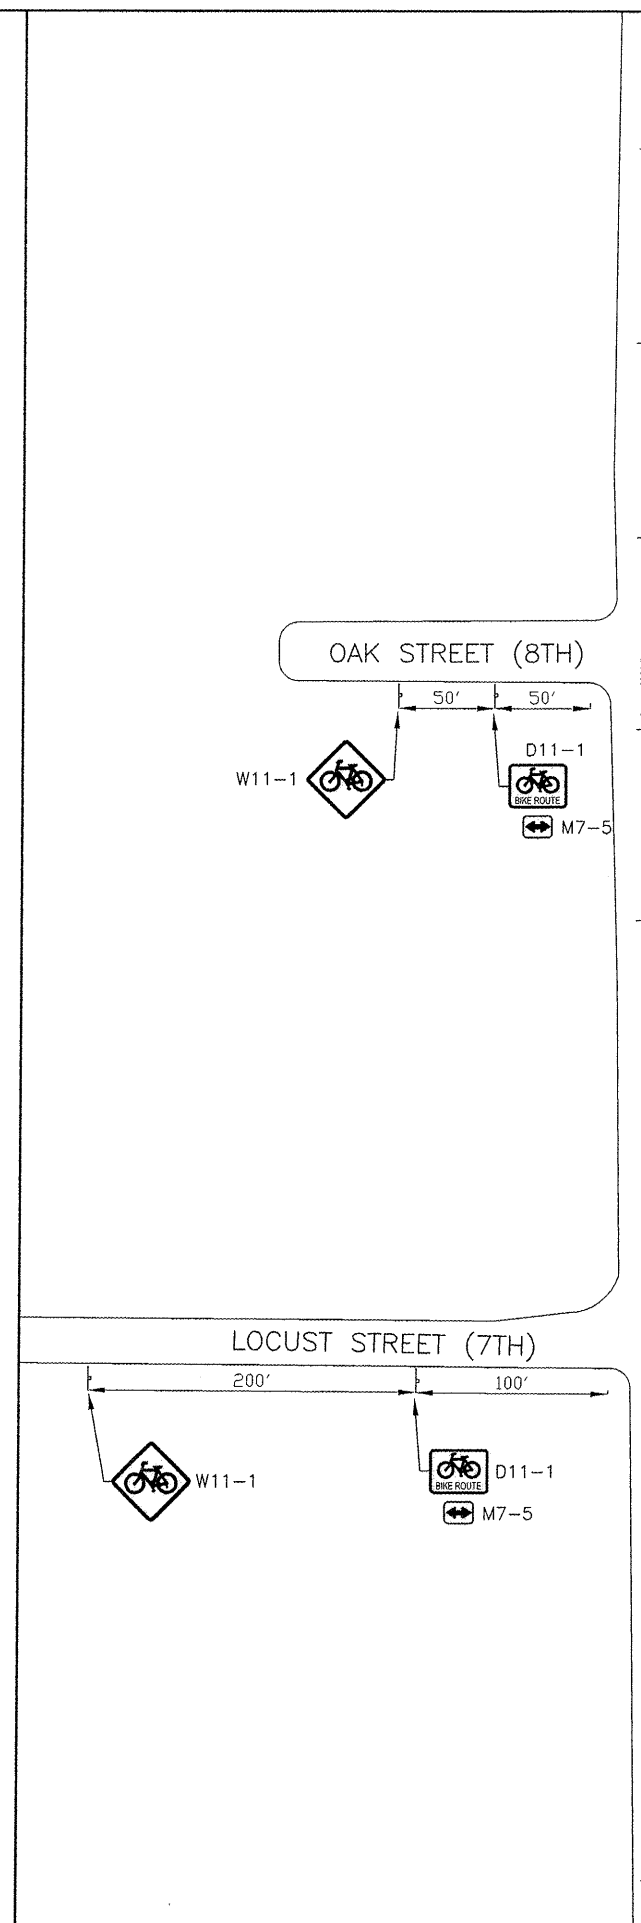

2 SIGN AND MARKING DETAIL
 STA. 1311+00 TO 1320+00

SCALE: 1" = 50'-0"



NOTES:
 1). SIGNAGE DESIGNATIONS REFER TO THE SIGNS AS SPECIFIED IN PART 9 OF THE TRAFFIC CONTROLS FOR BICYCLE FACILITIES, IN CHAPER 9 OF THE U.S.D.O.T. FEDERAL HIGHWAY ADMINISTRATIONS MANUAL ON UNIFORM TRAFFIC CONTROL DEVICES FOR STREETS AND HIGHWAYS, 2003 EDITION, AND THE I.D.O.T. SUPPLEMENT THERETO.
 2). FOR SIGN PLACEMENT ON TWO-WAY ROADWAY SEE HIGHWAY STANDARD 720006-02