
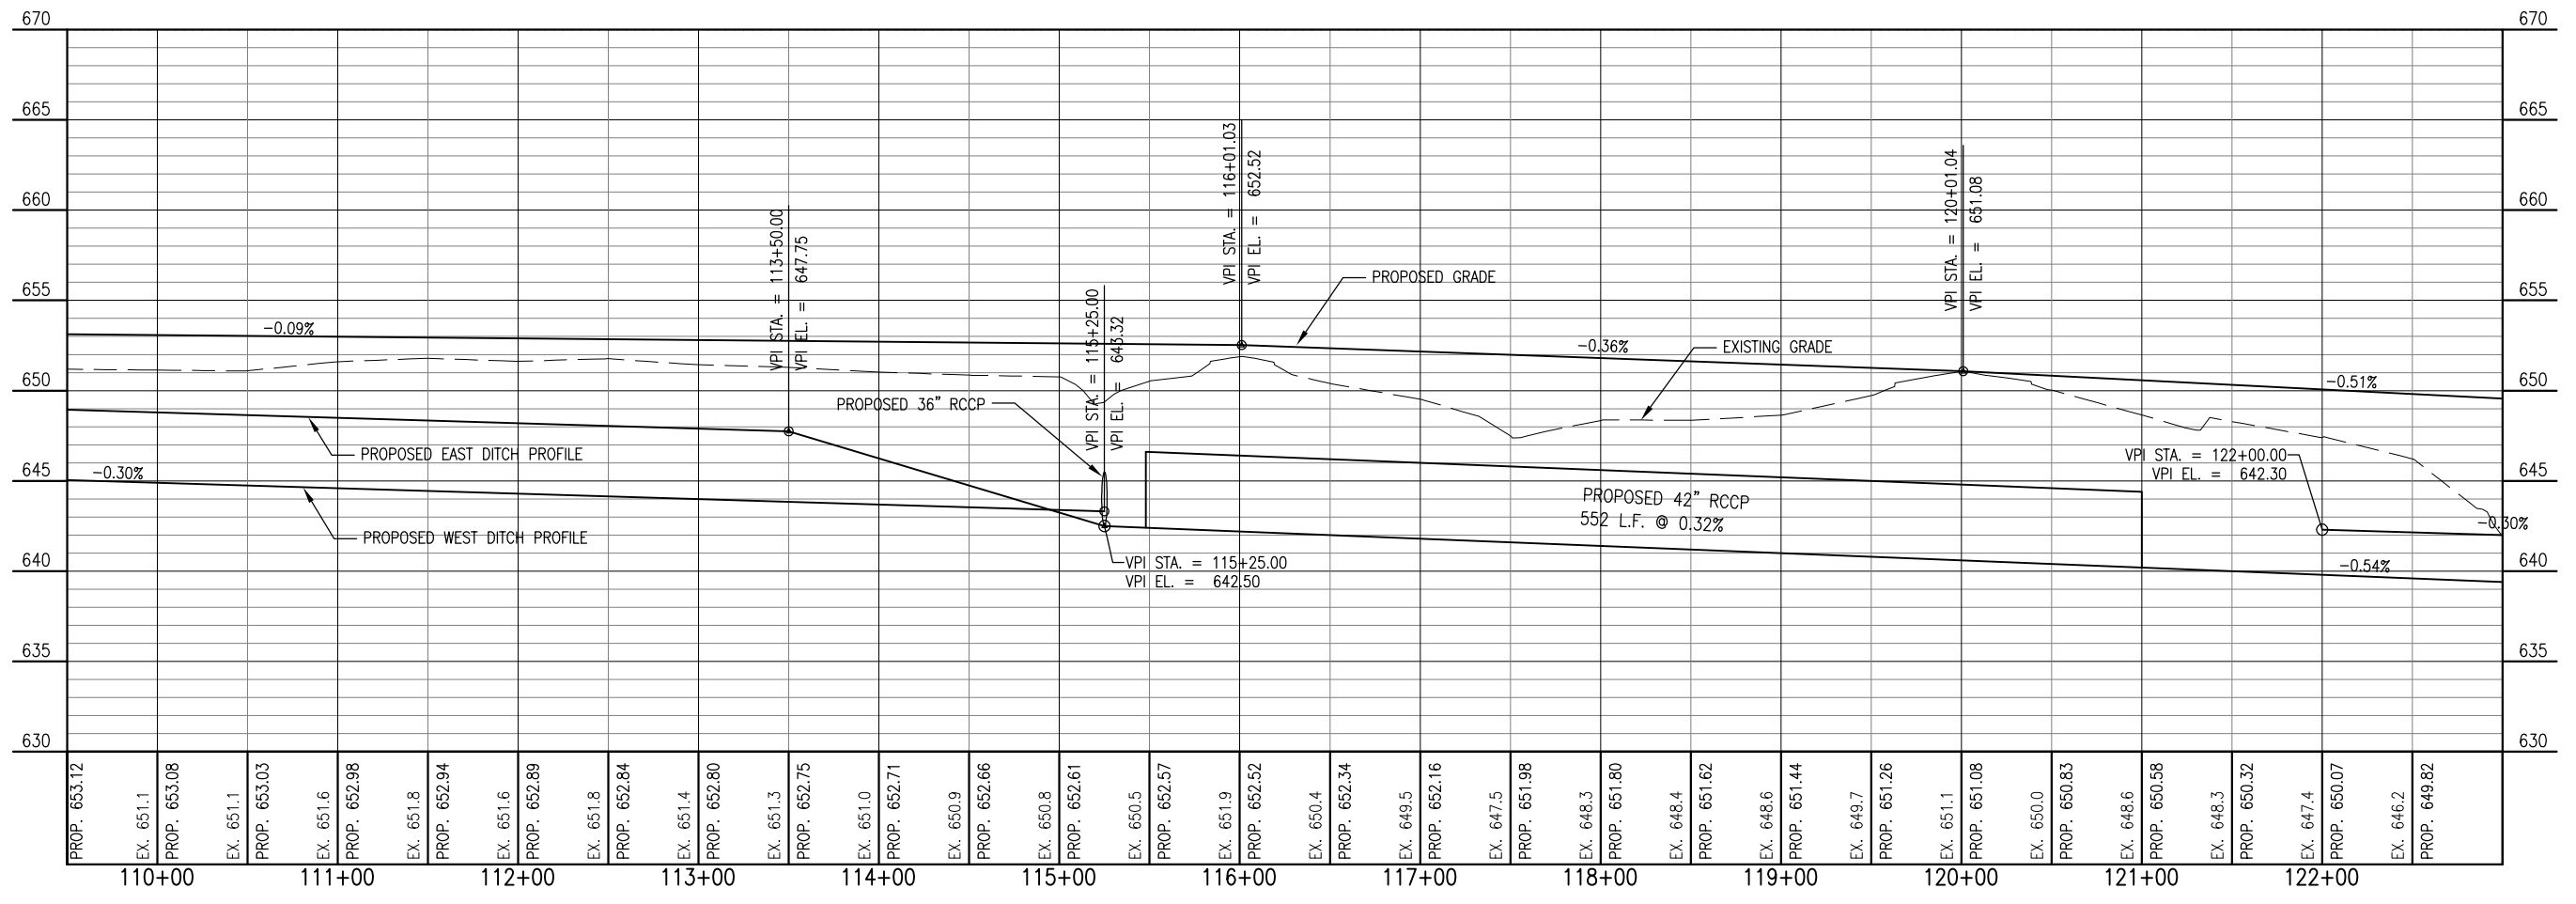


MAR 11, 2011 10:18 AM RINKED0461 C:\PWISE_WORK\DO_NOT_DELETE\DMIS\8063\R-701PNP.DWG
 C:\PWISE_WORK\DO_NOT_DELETE\DMIS\8063\R-701PNP.DWG

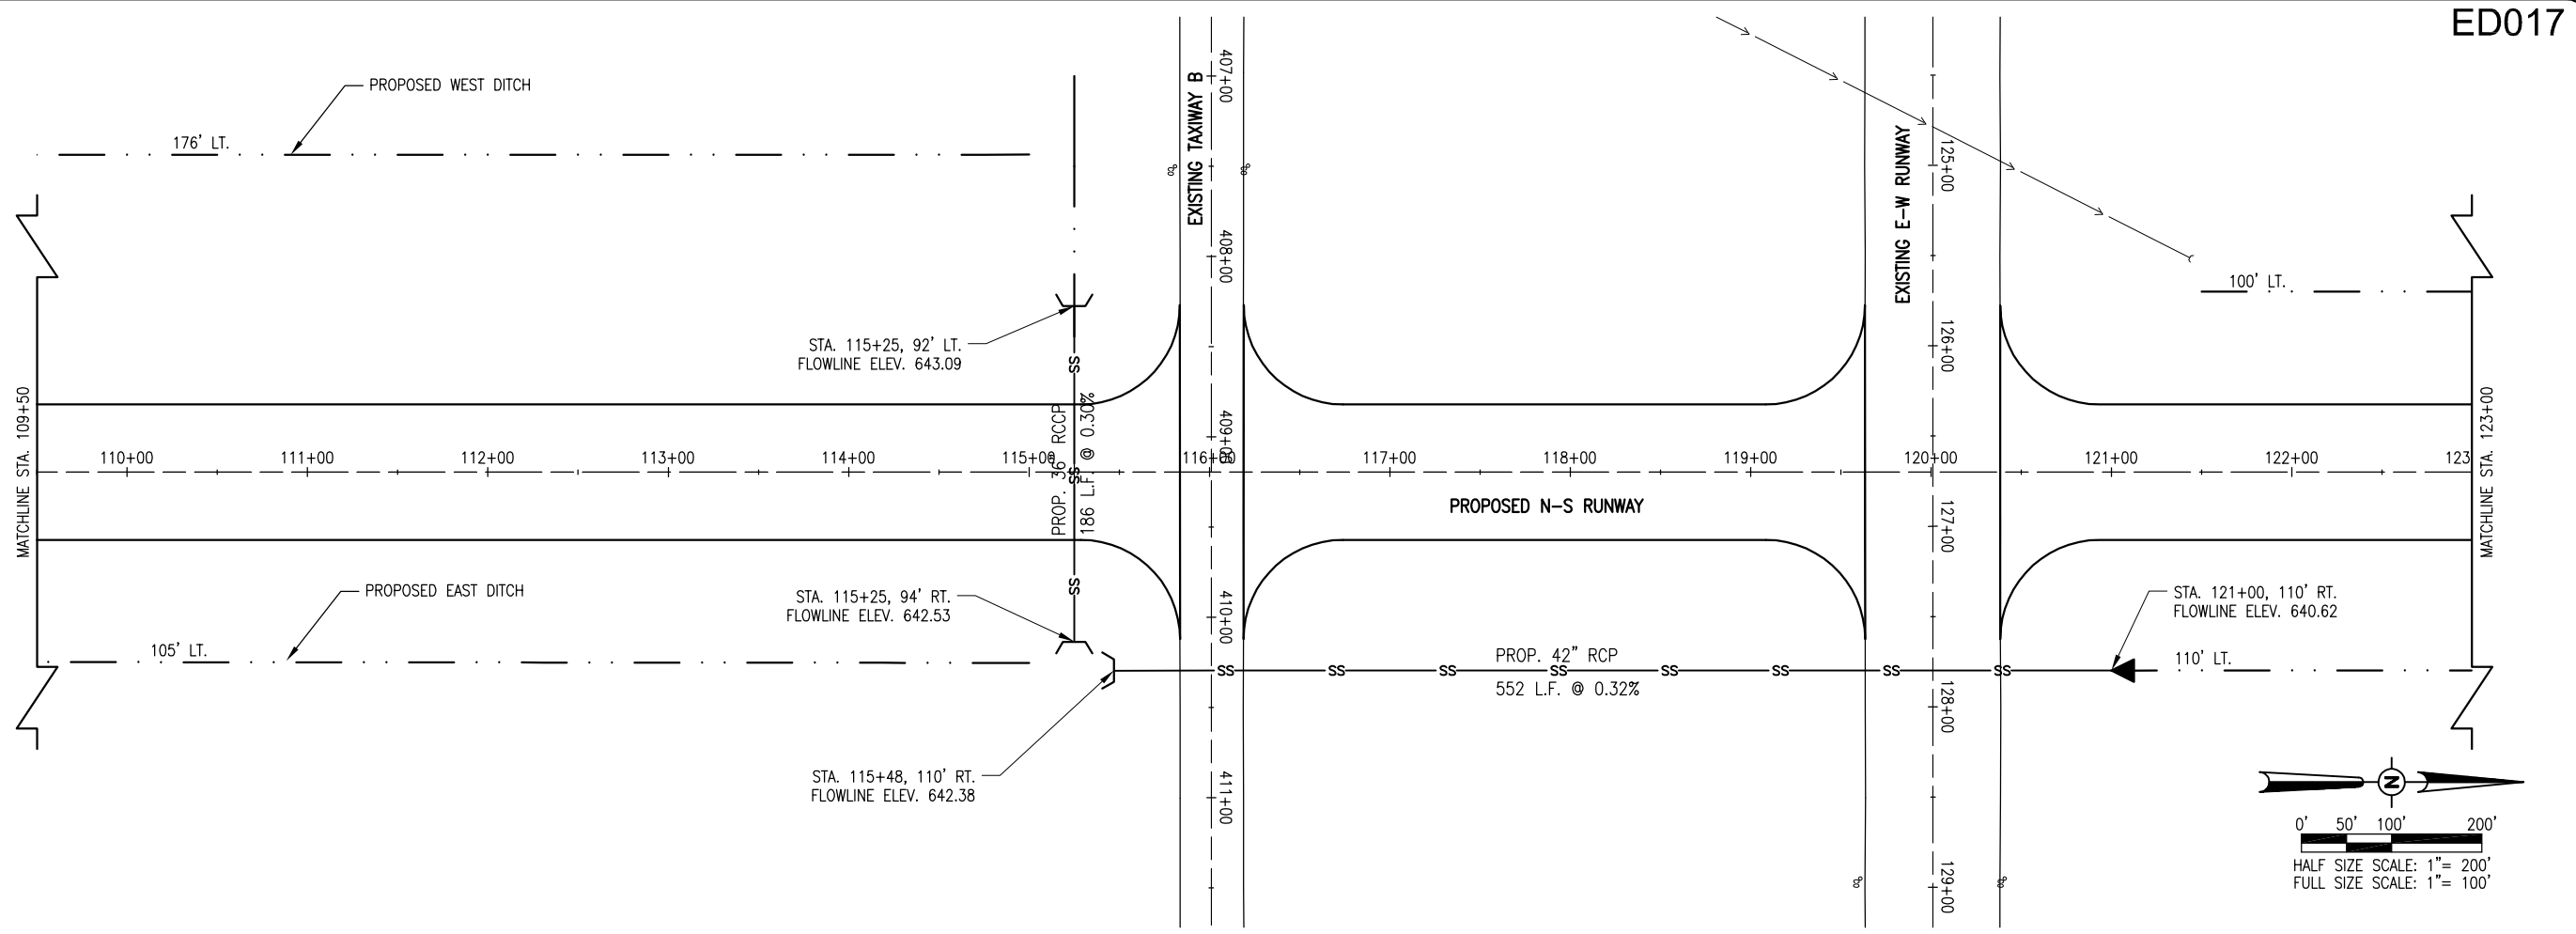

REVISION	DATE	DATE	DATE	DATE

EDGAR COUNTY AIRPORT
PARIS, ILLINOIS

IL PROJ.: PRG-4018 A.I.P. PROJ.: 3-17-0077-B13

Hanson Proj. No. 10A0053
 Filename R-701PNP.DWG
 Scale 1" = 50'
 Date 03/10/11

LAYOUT	BAK	01/11/11
DRAWN	BAK	01/11/11
REVIEWED	xxx	xx/xx/xx

HANSON
 © Copyright Hanson Professional Services Inc. 2011
 Hanson Professional Services Inc.
 1526 South Sixth Street
 Springfield, Illinois 62703-2886
 www.hanson-inc.com
 Offices Nationwide

CONSTRUCT CROSSWIND
RUNWAY 18-36
RWY 18-36 PLAN AND
PROFILE - STA. 109+50.00
TO STA. 123+00.00

13
13 of 137 sheets