



NORTH TAXIWAY EDGE
STA. 116+18.94

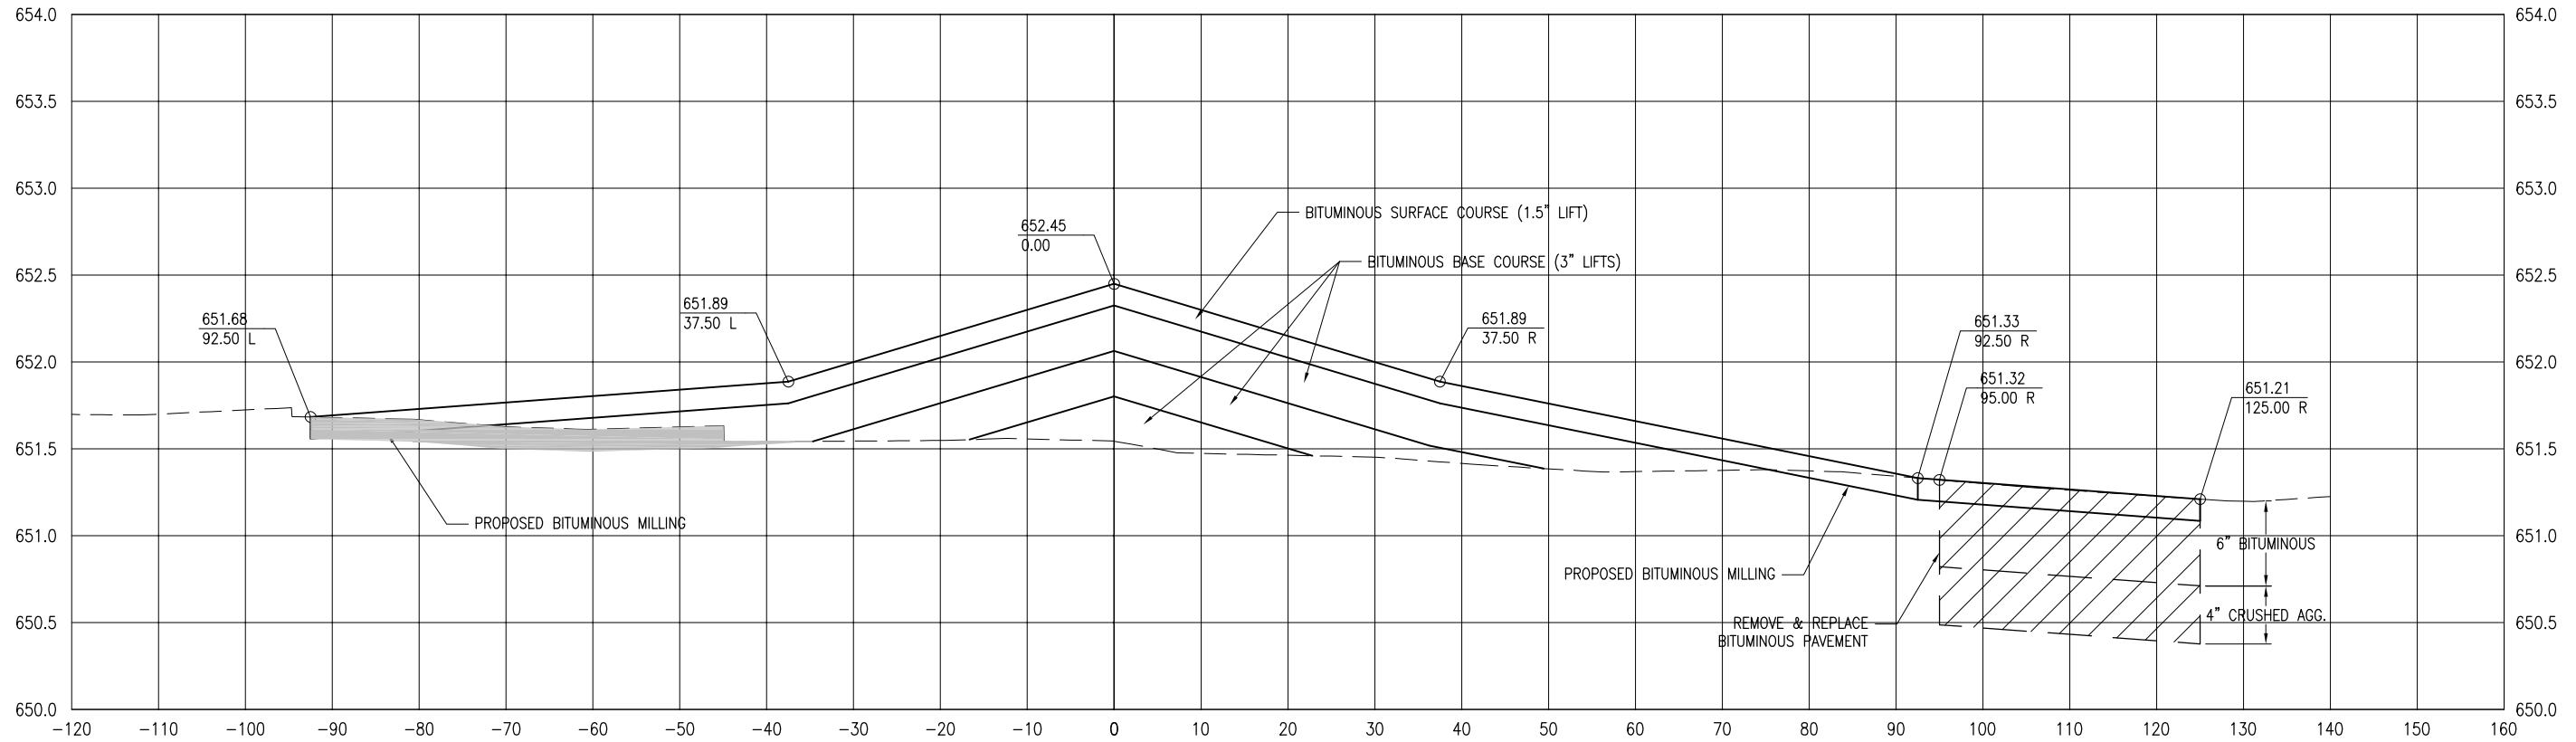

TAXIWAY CENTERLINE
STA. 116+01.03

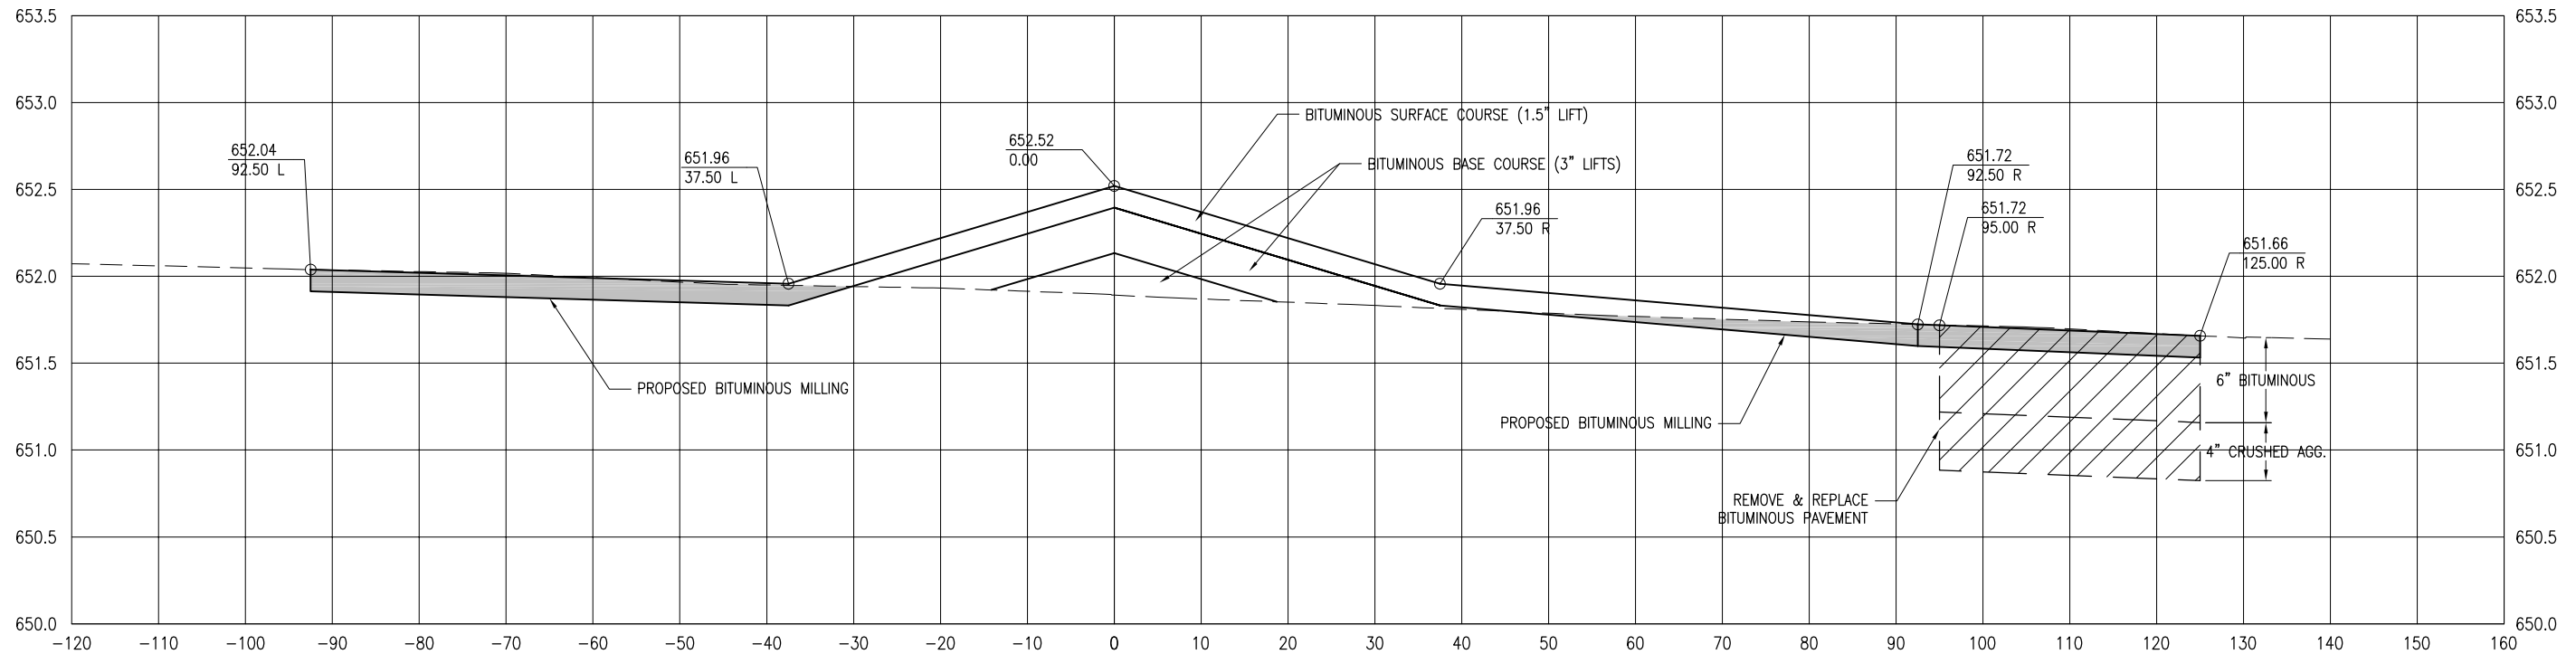

REVISION	DATE

EDGAR COUNTY AIRPORT
PARIS, ILLINOIS

ILL PROJ.: PRG-4018 A.I.P. PROJ.: 3-17-0077-B13

Hanson Proj. No. 10A0053	Filename R-800INTL.DWG	Scale V. 1"=0.5' H. 1"=10'	Date 03/10/11
LAYOUT	MDR	01/04/11	
DRAWN	DPE	01/04/11	
REVIEWED	CAH	xx/xx/xx	

HANSON
© Copyright Hanson Professional Services Inc. 2011

Hanson Professional Services Inc.
1525 South Sixth Street
Springfield, Illinois 62703-2886
www.hanson-inc.com
Offices Nationwide

CONSTRUCT CROSSWIND
RUNWAY 18-36

N-S RWY. & TXY. B
INTERSECTION STA
116+01.03 - STA. 116+18.94

MAR 11, 2011 10:29 AM RINKED0461 C:\PWISE_WORK\DO_NOT_DELETE\DMST8063\PR-800INTL.DWG