

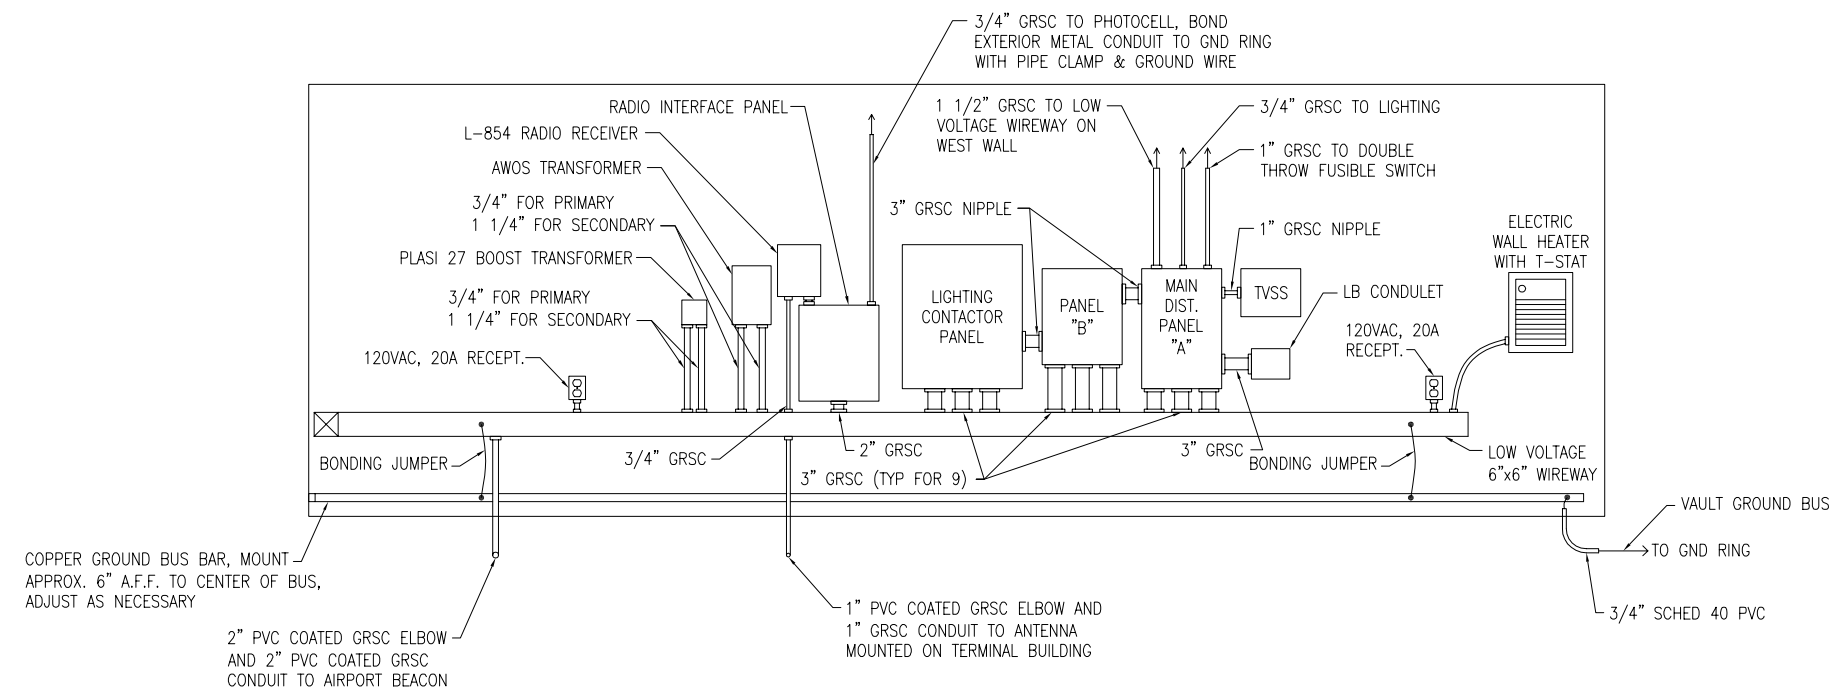


VAULT WEST WALL ELEVATION

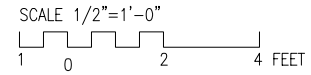

VAULT EAST WALL ELEVATION

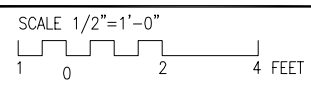

REVISION	DATE

EDGAR COUNTY AIRPORT  
PARIS, ILLINOIS  
A.I.P. PROJ.: 3-17-0077-B13  
IL PROJ.: PRG-4018

Hanson Proj. No. 10A0053			
Filename E-201.DWG			
Scale AS SHOWN			
Date 03/10/11			
LAYOUT	CAT		
DRAWN	RSS		
REVIEWED	MAM		



CONSTRUCT CROSSWIND  
RUNWAY 18-36  
PROPOSED AIRPORT VAULT  
WALL ELEVATIONS (SHEET 1)

MAR 11, 2011 10:15 AM MMIRANDE  
P:\ELEC PROJECTS\20114100-000 EDGAR COUNTY ELECTRICAL VAULT DRAWINGS\PRODUCTION\PLANS\E-201.DWG