
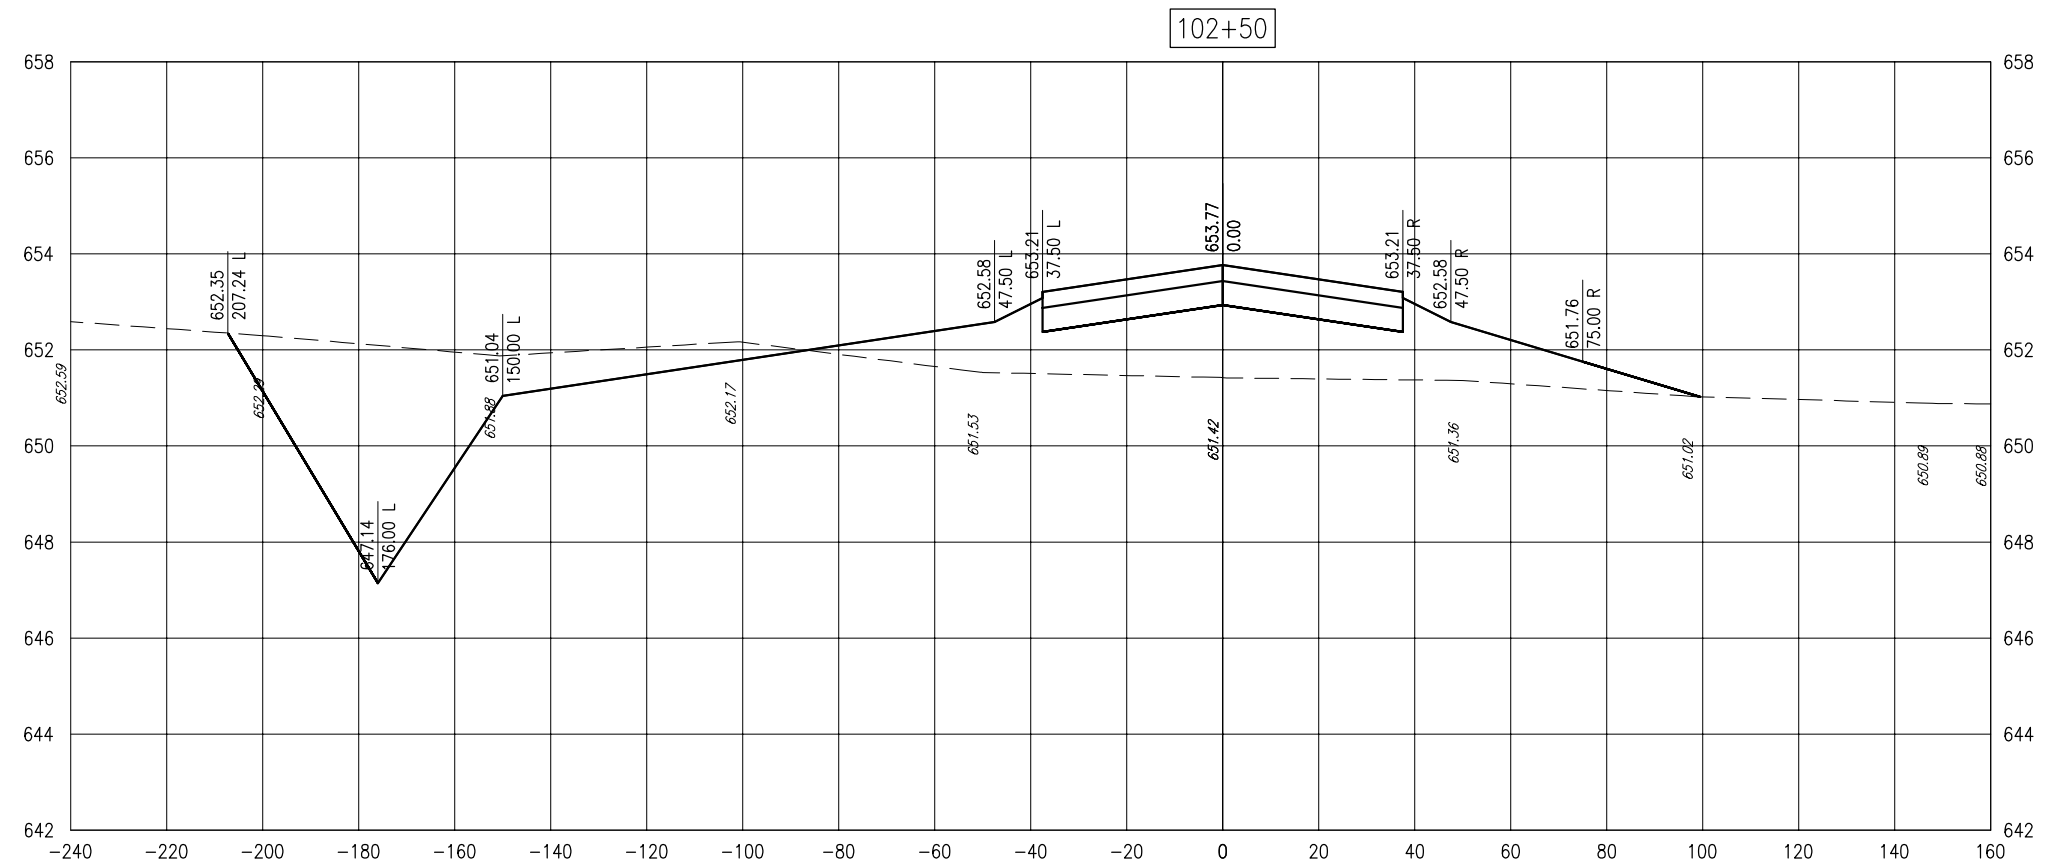


MAR 11, 2011 1:29 PM RINKED0461 C:\PWISE\_WORK\DO\_NOT\_DELETE\DM18063\18-302XS.DWG

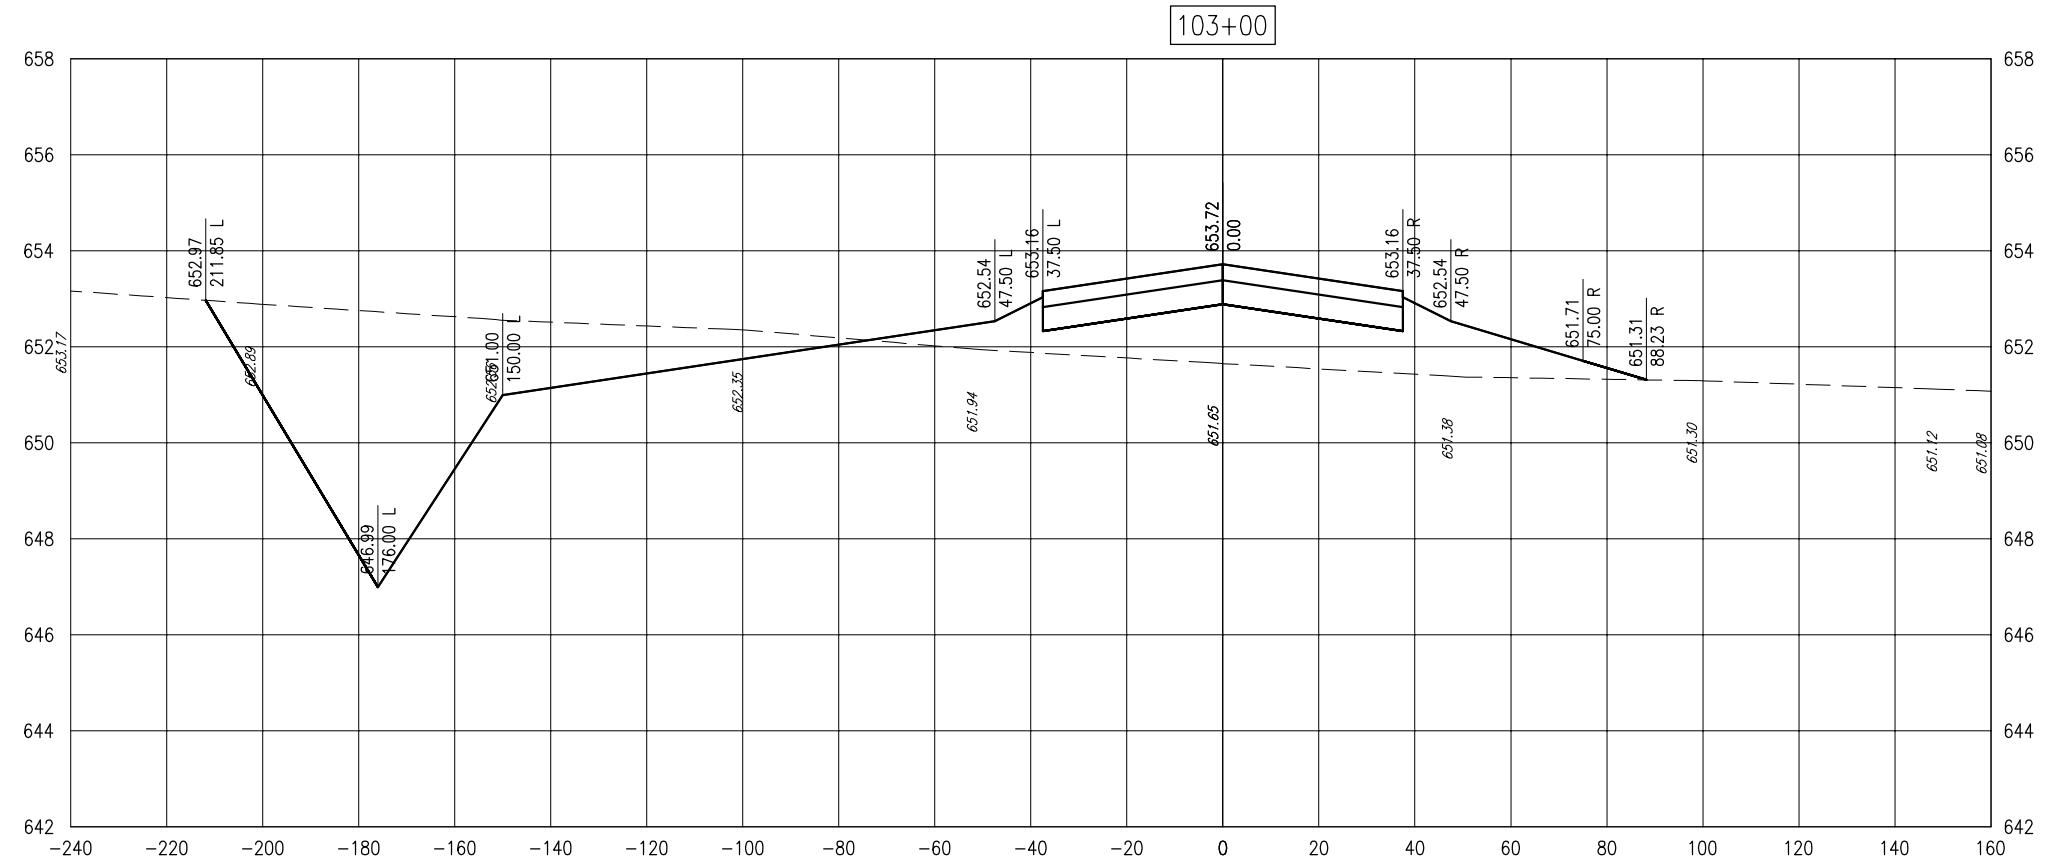

DATE	REVISION

EDGAR COUNTY AIRPORT  
PARIS, ILLINOIS

IL PROJ.: PRG-4018 A.I.P. PROJ.: 3-17-0077-B13

Hanson Proj. No. 10A00053	Filename R-302XS.DWG	Scale V. 1" = 2' - H. 1" = 20'
Date 03/10/11	LAYOUT MDR 01/11/11	DRAWN MDR 01/11/11
	REVIEWED CAH	xx/xx/xx

HANSON Professional Services Inc.  
1525 South Sixth Street  
Springfield, Illinois 62703-2886  
www.hanson-inc.com  
Offices Nationwide

CONSTRUCT CROSSWIND  
RUNWAY 18-36

CROSS-SECTIONS FOR  
RUNWAY 18-36 STA.  
102+50 TO STA. 103+00