
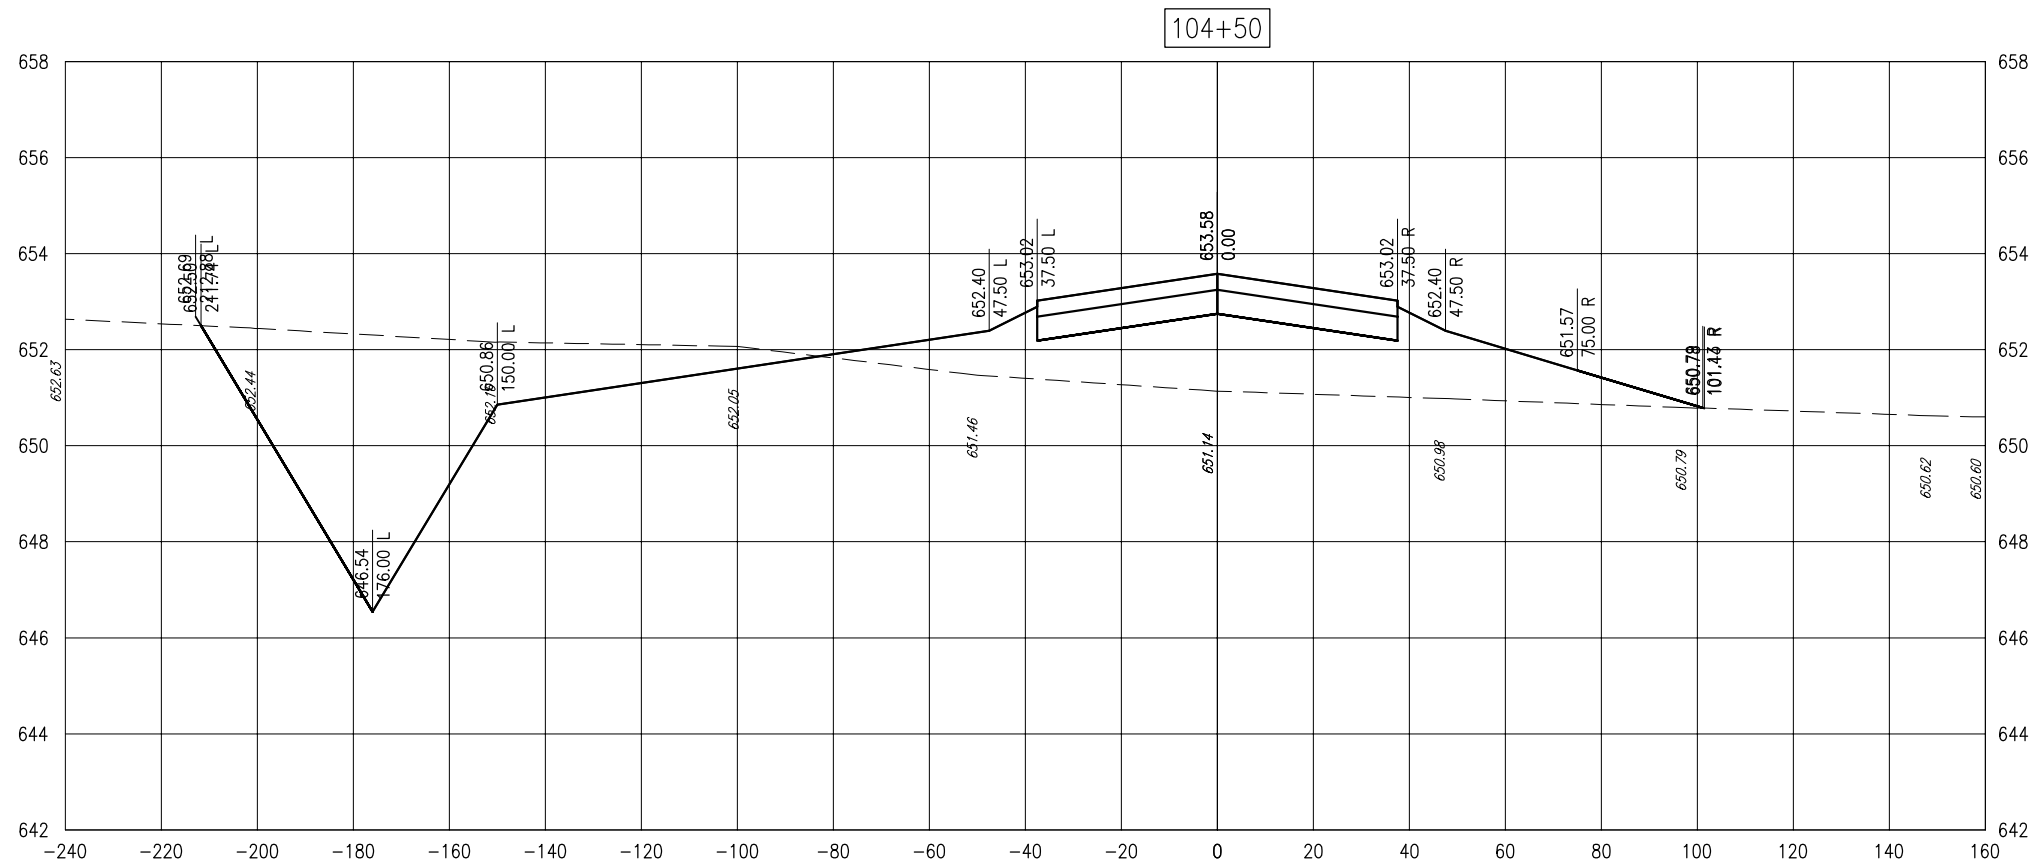


MAR 11, 2011 2:25 PM RINKED0461 C:\PWISE_WORK\DO_NOT_DELETE\DM18063\18-302XS.DWG

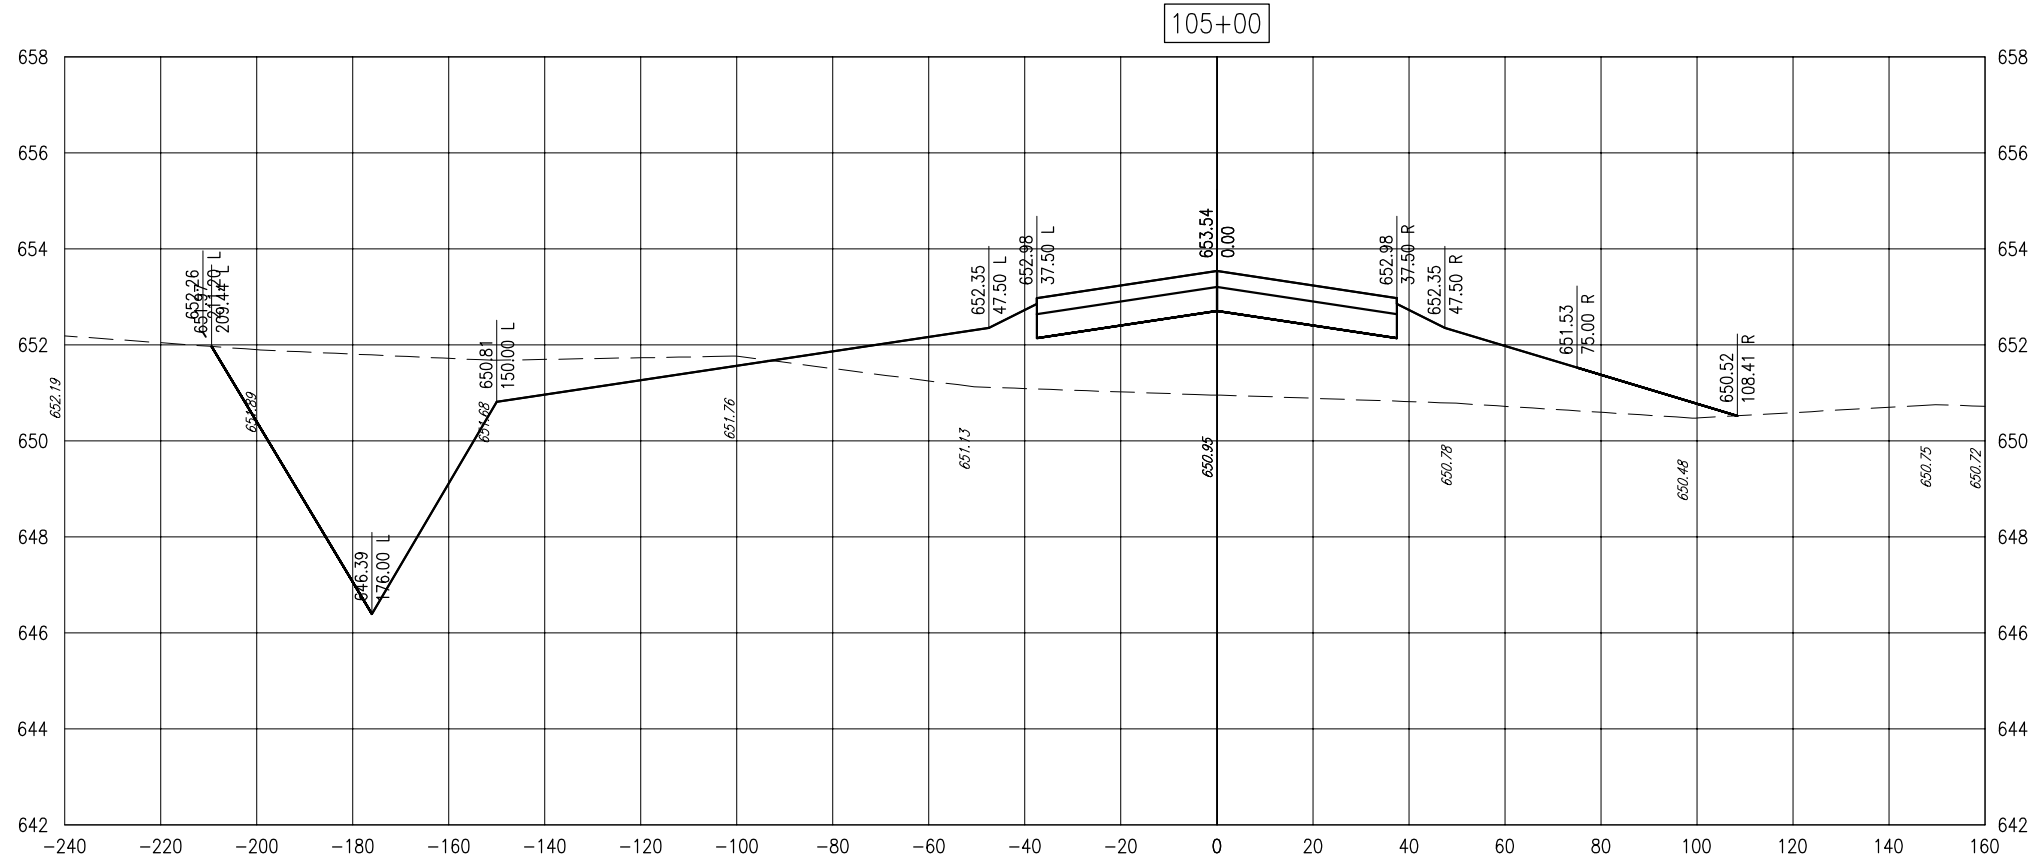

REVISION	DATE

EDGAR COUNTY AIRPORT
PARIS, ILLINOIS

IL PROJ.: PRG-4018 A.I.P. PROJ.: 3-17-0077-B13

Hanson Proj. No. 10A0053	Filename R-302XS.DWG	Scale V.1" = 2', H. 1" = 20'	Date 03/10/11
LAYOUT	MDR	01/11/11	
DRAWN	MDR	01/11/11	
REVIEWED	CAH	xx/xx/xx	

HANSON
© Copyright Hanson Professional Services Inc. 2011

Hanson Professional Services Inc.
1525 South Sixth Street
Springfield, Illinois 62703-2886
www.hanson-inc.com
Offices Nationwide

CONSTRUCT CROSSWIND
RUNWAY 18-36

CROSS-SECTIONS FOR
RUNWAY 18-36 STA.
104+50 TO STA. 105+00