


MAR 11, 2011 3:25 PM RINKED0461 C:\PWSE_WORK\DO_NOT_DELETE\DM18063\18-307XS.DWG

ED017

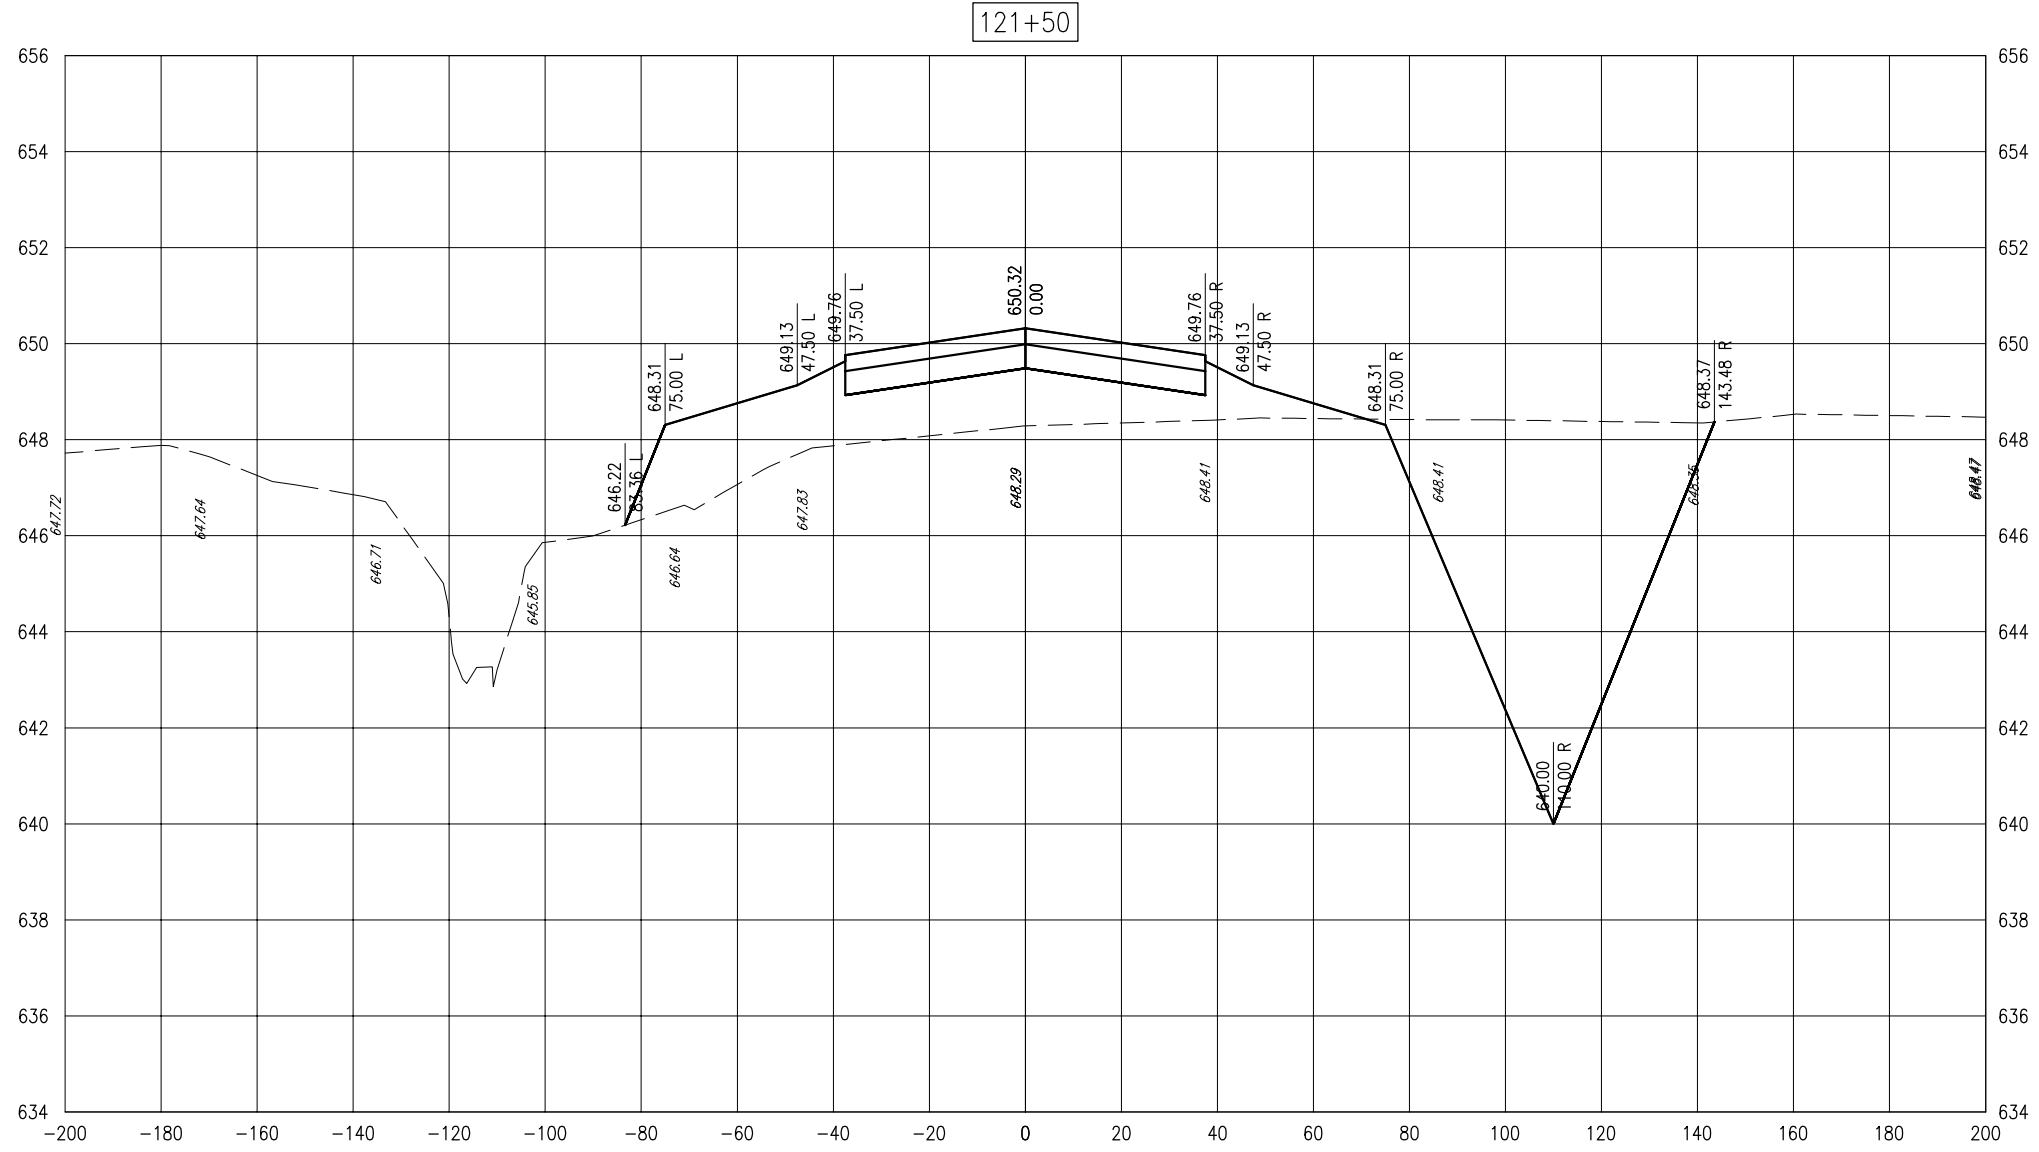

DATE	REVISION

**EDGAR COUNTY AIRPORT
PARIS, ILLINOIS**

IL PROJ.: PRG-4018 A.I.P. PROJ.: 3-17-0077-B13

Hanson Proj. No. 10A0053
Filename R-307XS.DWG
Scale V.1" = 2', H. 1" = 20'
Date 03/10/11
LAYOUT MDR 01/11/11
DRAWN MDR 01/11/11
REVIEWED CAH xx/xx/xx

HANSON
© Copyright Hanson Professional Services Inc. 2011
Hanson Professional Services Inc.
1525 South Sixth Street
Springfield, Illinois 62703-2886
www.hanson-inc.com
Offices Nationwide

**CONSTRUCT CROSSWIND
RUNWAY 18-36**

**CROSS-SECTIONS
FOR RUNWAY 18-36
STA. 121+50**