
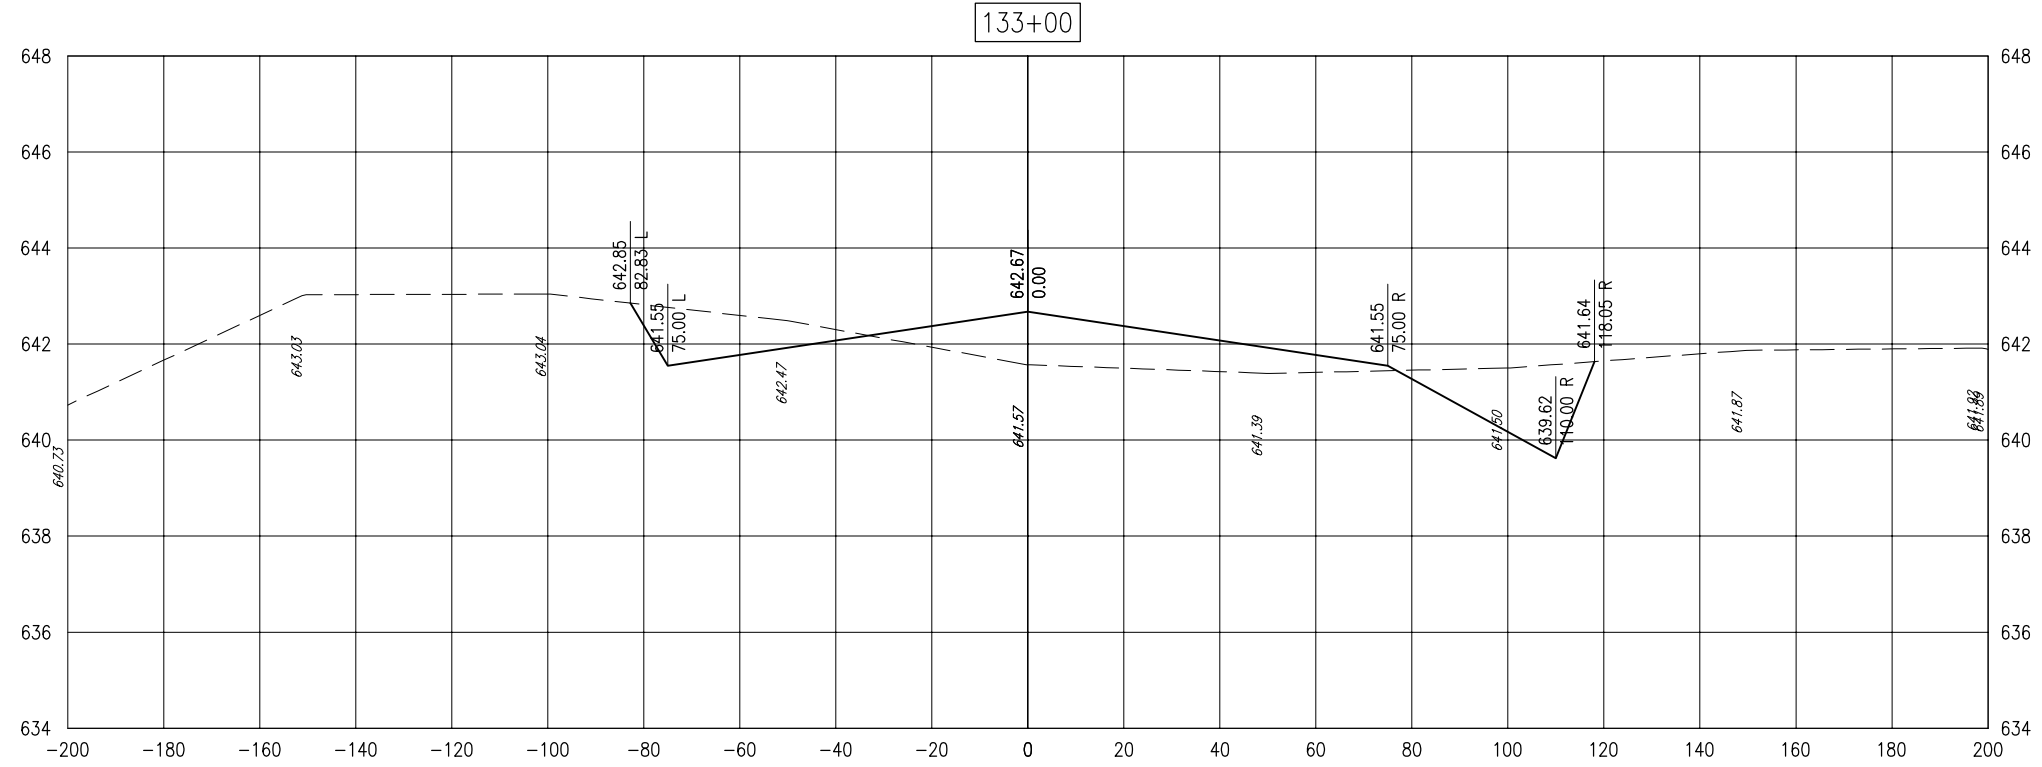


MAR 11, 2011 3:51 PM RINKED0461 C:\PWISE\_WORK\DO\_NOT\_DELETE\DM18063\18-310XS.DWG

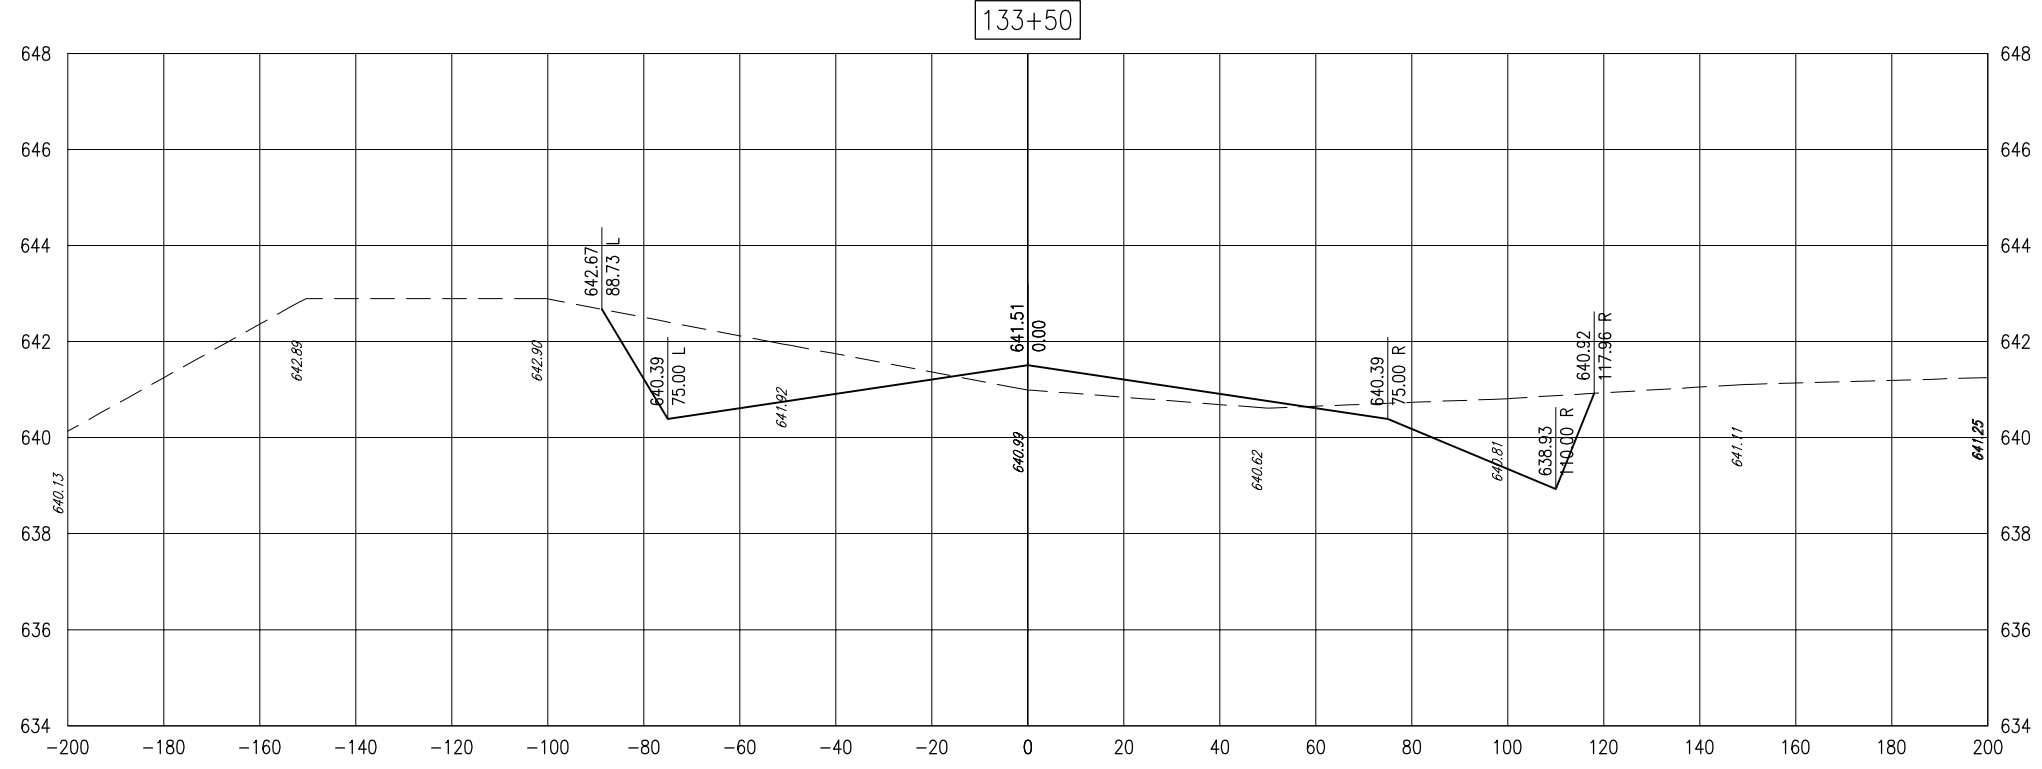

REVISION	DATE

EDGAR COUNTY AIRPORT  
PARIS, ILLINOIS

IL PROJ.: PRG-4018 A.I.P. PROJ.: 3-17-0077-B13

Hanson Proj. No. 10A0053	Filename R-310XS.DWG	Scale V. 1" = 2' H. 1" = 20'	Date 03/10/11
LAYOUT	MDR	01/11/11	
DRAWN	MDR	01/11/11	
REVIEWED	CAH	xx/xx/xx	

**HANSON**  
© Copyright Hanson Professional Services Inc. 2011

**Hanson Professional Services Inc.**  
1525 South Sixth Street  
Springfield, Illinois 62703-2886  
www.hanson-inc.com  
Offices Nationwide

CONSTRUCT CROSSWIND  
RUNWAY 18-36

CROSS-SECTIONS FOR  
RUNWAY 18-36 STA.  
133+00 TO STA. 133+50