
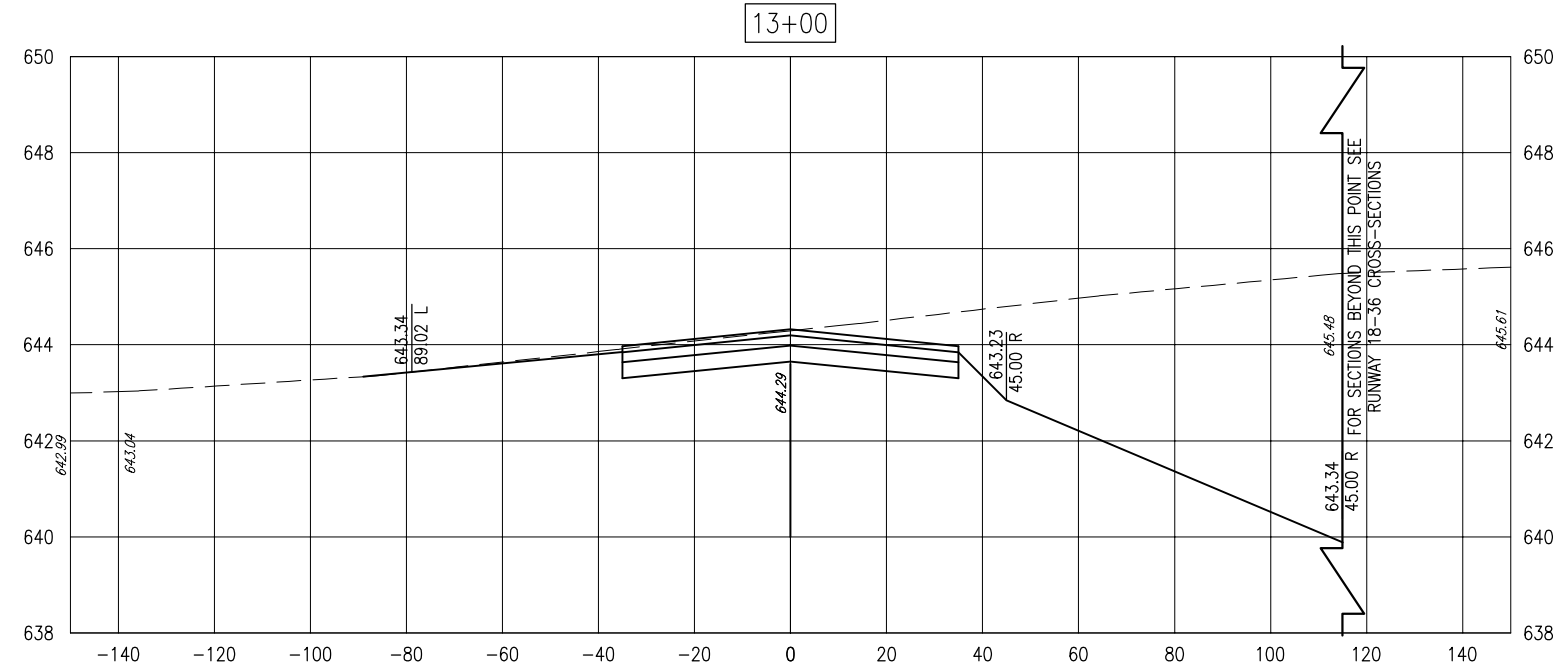


FOR SECTIONS BEYOND THIS POINT SEE
N-S RUNWAY CROSS-SECTIONS

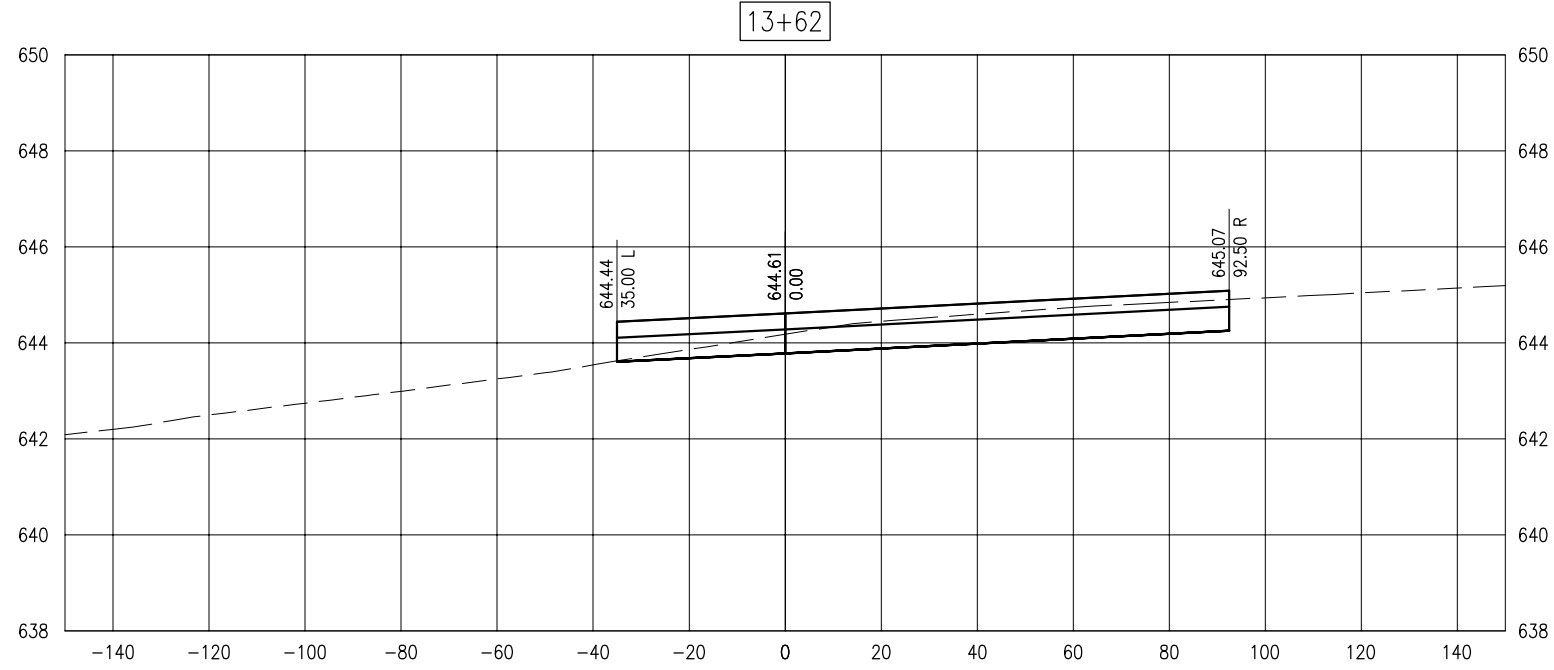

MAR 11, 2011 3:59 PM H:\GLO00382 C:\P\WSE_WORK\DO_NOT_DELETE\DMST8063\18-314-TX1XS.DWG

DATE	REVISION

EDGAR COUNTY AIRPORT
PARIS, ILLINOIS
ILL. PROJ.: PRG-4018 A.I.P. PROJ.: 3-17-0077-B13

Hanson Proj. No. 10A0053 Filename: R-314-TX1XS.DWG Scale: V. 1" = 2', H. 1" = 20' Date: 03/10/11	
LAYOUT	MDR 01/11/11
DRAWN	MDR 01/11/11
REVIEWED	CAH xx/xx/xx

HANSON
© Copyright Hanson Professional Services Inc. 2011
Hanson Professional Services Inc.
1525 South Sixth Street
Springfield, Illinois 62703-2886
www.hanson-inc.com
Offices Nationwide

CONSTRUCT CROSSWIND
RUNWAY 18-36
CROSS SECTIONS FOR
NORTH TURNAROUND STA.
13+00 TO STA. 13+62