


### 3 PROPOSED TYPICAL CROSS SECTION


SB STA 1133+88 TO SB STA 1140+58  
 NB STA 1134+28 TO NB STA 1140+98  
 SB STA 1196+15 TO SB STA 1198+10

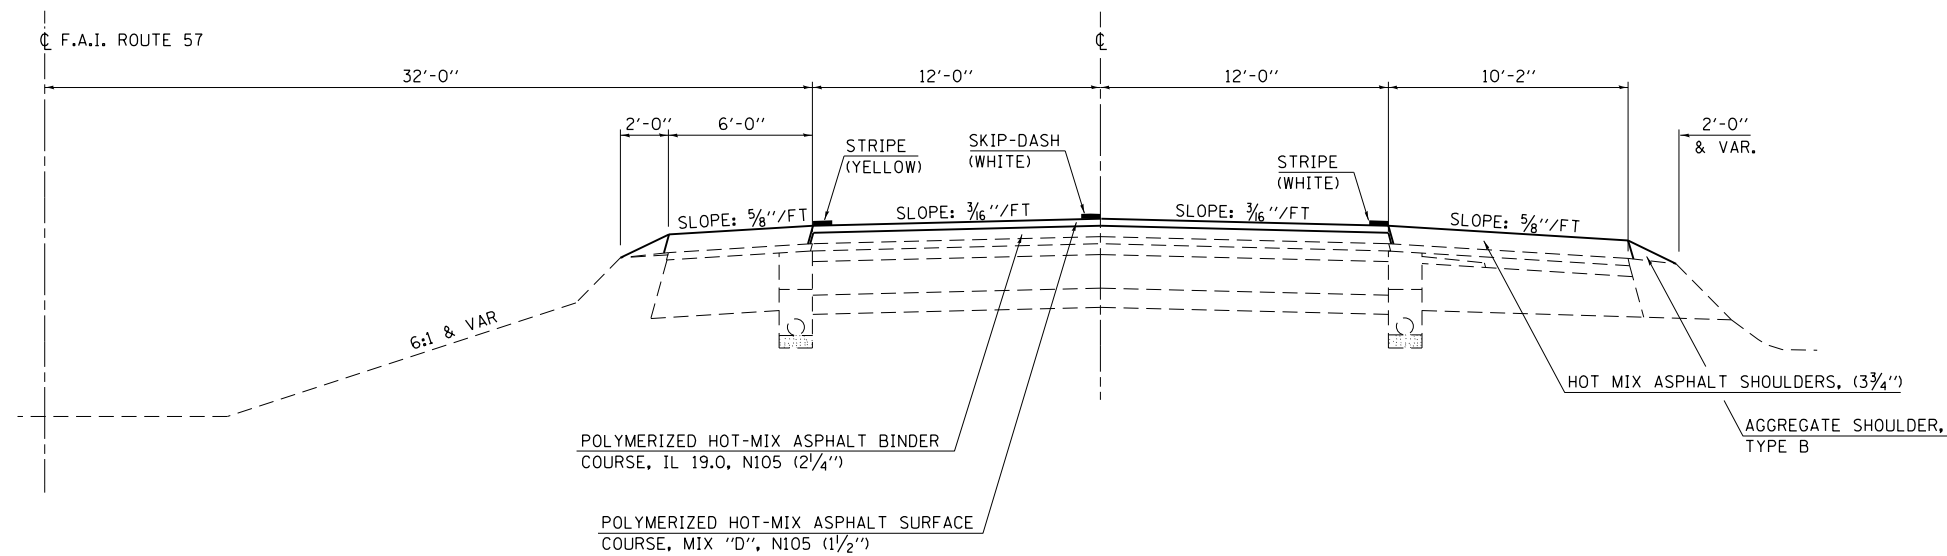

NOTE: NOT TO SCALE

### 4 PROPOSED TYPICAL CROSS SECTION

STA. 1268+60.00 TO STA. 1279+67.96  
 STA. 1283+42.96 TO STA. 1385+26.00

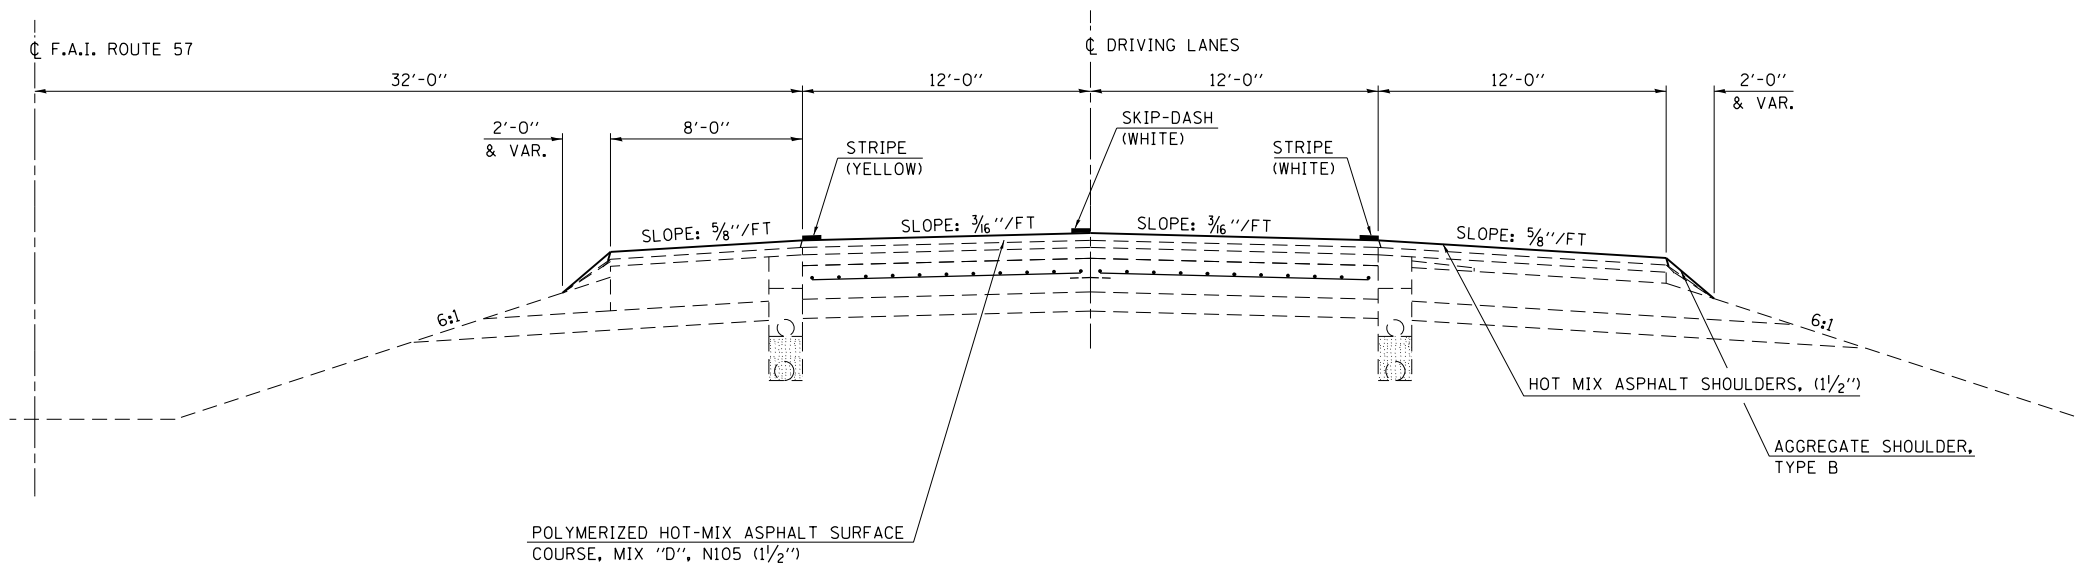

NOTE: NOT TO SCALE

FILE NAME = *FILEL*	USER NAME = *USER*	DESIGNED - JLD	REVISED -	<b>STATE OF ILLINOIS DEPARTMENT OF TRANSPORTATION</b>	<b>PROPOSED TYPICAL SECTIONS</b>			F.A.I RTE.	SECTION	COUNTY	TOTAL SHEETS	SHEET NO.	
		DRAWN - JLD	REVISED -		SCALE: NA	SHEET NO. 5 OF 6 SHEETS	STA.	TO STA.	57	15(22,23,24,25,26)RS-4	COLES	48	11
		CHECKED -	REVISED -					<b>CONTRACT NO. 74560</b>					
		DATE -	REVISED -					FED. ROAD DIST. NO. ILLINOIS FED. AID PROJECT					