

STATE OF ILLINOIS
DEPARTMENT OF TRANSPORTATION

F.A.P. R.T.E.	SECTION	COUNTY	TOTAL SHEETS	SHEET NO.
VAR	D9 Signal Backplate 2022-1	VARIOUS	9	1
		ILLINOIS	CONTRACT NO. 78907	

FOR INDEX OF SHEETS, SEE SHEET NO. 3


PROPOSED
HIGHWAY PLANS

VARIOUS ROUTES
SECTION D9 SIGNAL BACKPLATE 2022-1
VARIOUS COUNTIES
HSIP-ZX8F(847)
SIGNAL BACKPLATES

C-99-108-21



D-99-084-21

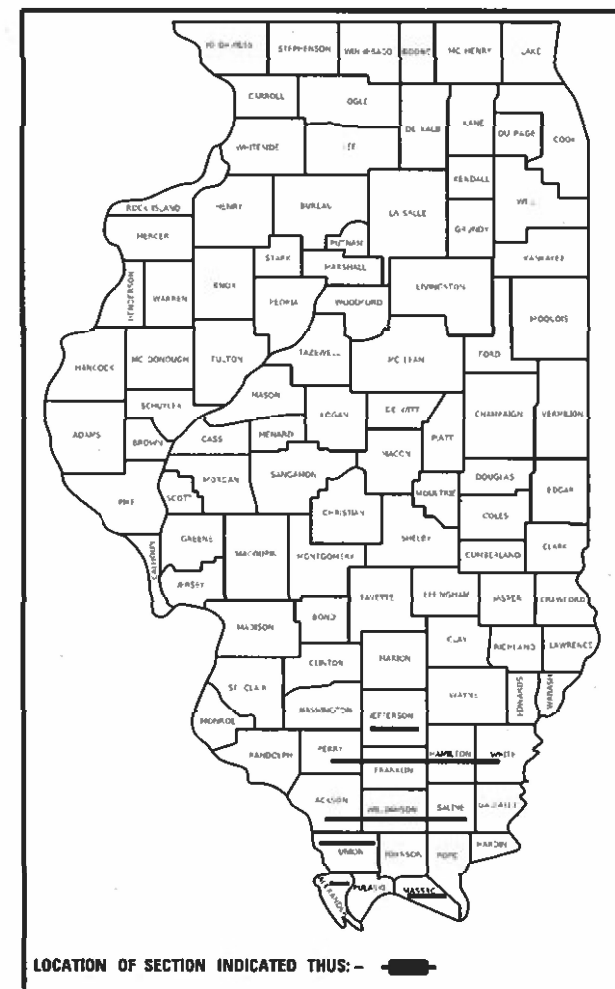

LOCATION OF SECTION INDICATED THIS: -

J.U.L.I.E.
JOINT UTILITY LOCATION INFORMATION FOR EXCAVATORS
1-800-892-0123
OR 811

PROJECT ENGINEER SUSAN POE
PROJECT MANAGER JOHN BROWN

CONTRACT NO. 78907

STATE OF ILLINOIS
DEPARTMENT OF TRANSPORTATION

SUBMITTED Jan 26 20 22
Stephen M. Lewis
REGIONAL ENGINEER

March 25 20 22
[Signature]
ENGINEER OF DESIGN AND ENVIRONMENT

March 2 20 22
Stephen M. Lewis
DIRECTOR OF HIGHWAYS PROJECT IMPLEMENTATION

PRINTED BY THE AUTHORITY
OF THE STATE OF ILLINOIS

Prepared By: Charles Stein
DISTRICT STUDIES & PLANS ENGINEER

Examined By: Nancy Lee
DISTRICT LAND ACQUISITION ENGINEER

Examined By: Carroll
DISTRICT PROGRAM DEVELOPMENT ENGINEER

Examined By: [Signature]
DISTRICT OPERATIONS ENGINEER

Examined By: Doris J. Hilliard
DISTRICT PROJECT IMPLEMENTATION ENGINEER

Examined By: Doris J. Hilliard
DISTRICT CONSTRUCTION ENGINEER

Examined By: [Signature]
DISTRICT MATERIALS ENGINEER

MODEL: 4M0711AWP
FILE NAME: 541E5

USER NAME - USERS	DESIGNED - _____	REVISED - _____
	DRAWN - _____	REVISED - _____
PLOT SCALE - SSCALES	CHECKED - _____	REVISED - _____
PLOT DATE - SDATES	DATE - _____	REVISED - _____

**STATE OF ILLINOIS
DEPARTMENT OF TRANSPORTATION**

SIGNATURE SHEET

SCALE: _____ SHEET _____ OF _____ SHEETS STA. _____ TO STA. _____

* D9 SIGNAL BACKPLATE 2022-1

F.A.P. R.I.E.	SECTION	COUNTY	TOTAL SHEETS	SHEET NO.
VAR		VARIOUS	9	2
			CONTRACT NO. 78907	
ILLINOIS FED. AID PROJECT				

INDEX OF SHEETS

SHEET NO.	DESCRIPTION
1	COVER SHEET
2	SIGNATURE SHEET
3	INDEX OF SHEETS, HIGHWAY STANDARDS, GENERAL NOTES & AND COMMITMENTS
4-7	SUMMARY OF QUANTITIES
8-9	RETROREFLECTIVE BACKPLATE SCHEDULES

GENERAL NOTES

NO GENERAL NOTES.

HIGHWAY STANDARDS

001006_DECIMAL OF INCH& FOOT
 701001-02_OFFRDOP-2L2W-15FTMINFROMEOP
 701006-05_OFFRDOP-2L2W-15FTTOEOP
 701101-05_OFFRDOP-MULTILN-LESSTHAN15FTTOEOP
 701106-02_OFFRDOP-MULTILN-MORETHAN15FTAWAY
 701422-10_LNCLCLOSUREMULTILN-45-55MPH
 701601-09_URBANLNCLCLOSUREMULTILN1W2WWITHNONTRVSABLEMED
 701602-10_URBANLNCLCLOSUREMULTILN2WWITHBIDIRECTLEFTTURNLN
 701701-10_URBANLNCLCLOSUREMULTILNINTERSECTION
 701901-08_TRAFCNTRLDEVICES
 000001-08_STANDARD SYMBOLS, ABBREVIATIONS AND PATTERNS

COMMITMENTS

NO COMMITMENTS.

REV. - MS

MODEL AND SHEET NAMES
FILE NAME: 811111

* D9 SIGNAL BACKPLATE 2022-1

USER NAME = \$USERS PLOT SCALE = \$\$CALES PLOT DATE = \$DATES	DESIGNED - _____ DRAWN - _____ CHECKED - _____ DATE - _____	REVISED - _____ REVISED - _____ REVISED - _____ REVISED - _____	STATE OF ILLINOIS DEPARTMENT OF TRANSPORTATION	INDEX OF SHEETS, GENERAL NOTES, AND HIGHWAY STANDARDS	<table border="1" style="width: 100%; border-collapse: collapse;"> <tr> <td style="font-size: 8px;">F.A.P. RTE.</td> <td style="font-size: 8px;">SECTION</td> <td style="font-size: 8px;">COUNTY</td> <td style="font-size: 8px;">TOTAL SHEETS</td> <td style="font-size: 8px;">SHEET NO.</td> </tr> <tr> <td style="font-size: 8px;">VAR</td> <td style="font-size: 8px;">*</td> <td style="font-size: 8px;">VARIOUS</td> <td style="font-size: 8px;">9</td> <td style="font-size: 8px;">3</td> </tr> <tr> <td colspan="5" style="font-size: 8px; text-align: right;">CONTRACT NO. 78907</td> </tr> </table>	F.A.P. RTE.	SECTION	COUNTY	TOTAL SHEETS	SHEET NO.	VAR	*	VARIOUS	9	3	CONTRACT NO. 78907				
F.A.P. RTE.	SECTION	COUNTY	TOTAL SHEETS	SHEET NO.																
VAR	*	VARIOUS	9	3																
CONTRACT NO. 78907																				
			SCALE: _____	SHEET _____ OF _____ SHEETS	STA. _____ TO STA. _____	ILLINOIS FED. AID PROJECT														

SUMMARY OF QUANTITIES

COUNTY:	ALEXANDER	HAMILTON	PERRY
ROUTE:	VARIOUS	VARIOUS	VARIOUS
FUNDING:	90% FED / 10% STATE	90% FED / 10% STATE	90% FED / 10% STATE
LOCATION:	RURAL	RURAL	RURAL
	ROADWAY	ROADWAY	ROADWAY
	0021	0021	0021

CODE NUMBER	ITEM DESCRIPTION	UNIT	TOTAL QUANTITY	ROADWAY 0021	ROADWAY 0021	ROADWAY 0021
67100100	MOBILIZATION	L SUM	1	0.01	0.01	0.03
70100320	TRAFFIC CONTROL AND PROTECTION, STANDARD 701422	L SUM	1	0.01	0.01	0.03
70102630	TRAFFIC CONTROL AND PROTECTION, STANDARD 701601	L SUM	1	0.01	0.01	0.03
70102632	TRAFFIC CONTROL AND PROTECTION, STANDARD 701602	L SUM	1	0.01	0.01	0.03
70102635	TRAFFIC CONTROL AND PROTECTION, STANDARD 701701	L SUM	1	0.01	0.01	0.03
70200100	NIGHTTIME WORK ZONE LIGHTING	L SUM	1	0.01	0.01	0.03
88200510	TRAFFIC SIGNAL BACKPLATE, RETROREFLECTIVE	EACH	1241	6	16	33

REV. - MS

MODEL: 400DEFNAMRES
FILE NAME: 81515

* D9 SIGNAL BACKPLATE 2022-1

USER NAME = \$USERS DRAWN - _____ CHECKED - _____ DATE - _____	DESIGNED - _____ DRAWN - _____ CHECKED - _____ DATE - _____	REVISED - _____ REVISED - _____ REVISED - _____ REVISED - _____	STATE OF ILLINOIS DEPARTMENT OF TRANSPORTATION	SUMMARY OF QUANTITIES	SCALE: _____ SHEET 1 OF 1 SHEETS STA. _____ TO STA. _____	F.A.P. RTE. _____ SECTION * COUNTY VARIOUS TOTAL SHEETS 9 SHEET NO. 4 CONTRACT NO. 78907 ILLINOIS FED. AID PROJECT
---	--	--	---	------------------------------	---	--

SUMMARY OF QUANTITIES

COUNTY:	JACKSON	MASSAC	WHITE
ROUTE:	VARIOUS	VARIOUS	VARIOUS
FUNDING:	90% FED / 10% STATE	90% FED / 10% STATE	90% FED / 10% STATE
LOCATION:	RURAL	RURAL	RURAL
	ROADWAY	ROADWAY	ROADWAY
	0021	0021	0021

CODE NUMBER	ITEM DESCRIPTION	UNIT	TOTAL QUANTITY	JACKSON ROADWAY 0021	MASSAC ROADWAY 0021	WHITE ROADWAY 0021
67100100	MOBILIZATION	L SUM	1	0.18	0.03	0.06
70100460	TRAFFIC CONTROL AND PROTECTION, STANDARD 701306	L SUM	1	0.18	0.03	0.06
70100320	TRAFFIC CONTROL AND PROTECTION, STANDARD 701422	L SUM	1	0.18	0.03	0.06
70102630	TRAFFIC CONTROL AND PROTECTION, STANDARD 701601	L SUM	1	0.18	0.03	0.06
70102635	TRAFFIC CONTROL AND PROTECTION, STANDARD 701701	L SUM	1	0.18	0.03	0.06
70200100	NIGHTTIME WORK ZONE LIGHTING	L SUM	1	0.18	0.03	0.06
88200510	TRAFFIC SIGNAL BACKPLATE, RETROREFLECTIVE	EACH	1241	228	36	74

MODEL NUMBER: MAMES
FILE NAME: 811E15

* D9 SIGNAL BACKPLATE 2022-1

USER NAME = SUSERS PLOT SCALE = 5SCALES PLOT DATE = SDATES	DESIGNED - _____ DRAWN - _____ CHECKED - _____ DATE - _____	REVISED - _____ REVISED - _____ REVISED - _____ REVISED - _____	STATE OF ILLINOIS DEPARTMENT OF TRANSPORTATION	SUMMARY OF QUANTITIES CONT.	F.A.P. RTE. _____ VAR _____	SECTION _____ *	COUNTY _____ VARIOUS	TOTAL SHEETS _____ 9	SHEET NO. _____ 5
SCALE: _____ SHEET _____ OF _____ SHEETS STA. _____ TO STA. _____				ILLINOIS FED. AID PROJECT CONTRACT NO. 78907					

SUMMARY OF QUANTITIES

CODE NUMBER	ITEM DESCRIPTION	UNIT	TOTAL QUANTITY	COUNTY:	FRANKLIN	WILLIAMSON	JEFFERSON
				ROUTE:	VARIOUS	VARIOUS	VARIOUS
				FUNDING:	90% FED / 10% STATE	90% FED / 10% STATE	90% FED / 10% STATE
				LOCATION:	RURAL	RURAL	RURAL
				ROADWAY	ROADWAY	ROADWAY	
				0021	0021	0021	
67100100	MOBILIZATION	L SUM	1		0.12	0.25	0.17
70100460	TRAFFIC CONTROL AND PROTECTION, STANDARD 701306	L SUM	1		0.12	0.25	0.17
70100320	TRAFFIC CONTROL AND PROTECTION, STANDARD 701422	L SUM	1		0.12	0.25	0.17
70102630	TRAFFIC CONTROL AND PROTECTION, STANDARD 701601	L SUM	1		0.12	0.25	0.17
70102635	TRAFFIC CONTROL AND PROTECTION, STANDARD 701701	L SUM	1		0.12	0.25	0.17
70200100	NIGHTTIME WORK ZONE LIGHTING	L SUM	1		0.12	0.25	0.17
88200510	TRAFFIC SIGNAL BACKPLATE, RETROREFLECTIVE	EACH	1241		140	313	212

MODEL NUMBER: MAMES
FILE NAME: 811.DWG

USER NAME = SUSERS	DESIGNED - _____	REVISED - _____
	DRAWN - _____	REVISED - _____
PLOT SCALE = 5SCALES	CHECKED - _____	REVISED - _____
PLOT DATE = 5DATES	DATE - _____	REVISED - _____

**STATE OF ILLINOIS
DEPARTMENT OF TRANSPORTATION**

SUMMARY OF QUANTITIES CONT.

SCALE: _____ SHEET ____ OF ____ SHEETS STA. _____ TO STA. _____

* D9 SIGNAL BACKPLATE 2022-1

F.A.P. RTE.	SECTION	COUNTY	TOTAL SHEETS	SHEET NO.
VAR	*	VARIOUS	9	6
			CONTRACT NO. 78907	
			ILLINOIS FED. AID PROJECT	

SUMMARY OF QUANTITIES

CODE NUMBER	ITEM DESCRIPTION	UNIT	TOTAL QUANTITY	COUNTY:	SALINE	UNION
				ROUTE:	VARIOUS	VARIOUS
				FUNDING:	90% FED / 10% STATE	90% FED / 10% STATE
				LOCATION:	RURAL	RURAL
				ROADWAY	ROADWAY	
				0021	0021	
67100100	MOBILIZATION	L SUM	1		0.10	0.04
70100460	TRAFFIC CONTROL AND PROTECTION, STANDARD 701306	L SUM	1		0.10	0.04
70100320	TRAFFIC CONTROL AND PROTECTION, STANDARD 701422	L SUM	1		0.10	0.04
70102630	TRAFFIC CONTROL AND PROTECTION, STANDARD 701601	L SUM	1		0.10	0.04
70102635	TRAFFIC CONTROL AND PROTECTION, STANDARD 701701	L SUM	1		0.10	0.04
70200100	NIGHTTIME WORK ZONE LIGHTING	L SUM	1		0.10	0.04
88200510	TRAFFIC SIGNAL BACKPLATE, RETROREFLECTIVE	EACH	1241		125	58

MODEL NUMBER: MAMES
FILE NAME: 811215

* D9 SIGNAL BACKPLATE 2022-1

USER NAME = SUSERS PLOT SCALE = 5SCALES PLOT DATE = SDATES	DESIGNED - _____ DRAWN - _____ CHECKED - _____ DATE - _____	REVISED - _____ REVISED - _____ REVISED - _____ REVISED - _____	STATE OF ILLINOIS DEPARTMENT OF TRANSPORTATION	SUMMARY OF QUANTITIES CONT.	F.A.P. RTE. _____ VAR _____ SECTION _____ COUNTY _____ ILLINOIS FED. AID PROJECT	TOTAL SHEETS _____ SHEET NO. _____ 9 7 CONTRACT NO. 78907
			SCALE: _____ SHEET _____ OF _____ SHEETS STA. _____ TO STA. _____			

RETROREFLECTIVE BACKPLATE TRAFFIC SIGNAL SCHEDULE

ALEXANDER COUNTY				
INTERSECTION	3 SEC	4 SEC	5 SEC	CITY/AREA
US 51/IL 3 & IL 37	6			CAIRO
SUB-TOTAL	6			
TOTAL	6			

HAMILTON COUNTY				
INTERSECTION	3 SEC	4 SEC	5 SEC	CITY/AREA
IL 242 & IL 142	10			MCLEANSBORO
IL 142 & MAIN ST.	6			MCLEANSBORO
SUB-TOTAL	16			
TOTAL	16			

PERRY COUNTY				
INTERSECTION	3 SEC	4 SEC	5 SEC	CITY/AREA
US 51 & POPLAR ST	5		6	DUQUOIN
US 51 & GRANT WAY	8		4	DUQUOIN
US 51 & HOWELMAN DRIVE	6		4	DUQUOIN
SUB-TOTAL	19		14	
TOTAL	33			

JACKSON COUNTY				
INTERSECTION	3 SEC	4 SEC	5 SEC	CITY/AREA
IL 127/IL 13 & INDUSTRIAL PARK RD	13		6	MURPHYSBORO
IL 13/IL 127/IL 149 N & IL 149/6TH ST	16		4	MURPHYSBORO
US 51 SB & OAK ST	7			CARBONDALE
US 51 SB & COLLEGE ST	7			CARBONDALE
US 51 SB & MILL ST	10	1		CARBONDALE
US 51 & E GRAND AVE	9		2	CARBONDALE
US 51 & LINCOLN DR	2	4	6	CARBONDALE
US 51 & PLEASANT HILL RD	6		9	CARBONDALE
US 51 & OLD US 51 NORTH END	8		4	CARBONDALE
US 51 & OLD US 51 SOUTH END	9	1		CARBONDALE
US 51 NB & MILL ST	10	1		CARBONDALE
US 51 NB & COLLEGE ST	7			CARBONDALE
US 51 NB & OAK ST	8			CARBONDALE
OLD IL 13 & GIANT CITY RD	4		12	CARBONDALE
GRAND AVE & WALL ST	4		10	CARBONDALE
GRAND AVE & GIANT CITY RD	6		6	CARBONDALE
MILL ST & WALL ST	6			CARBONDALE
BACKPLATES FOR MAINTENANCE	10	10	10	CARBONDALE
SUB-TOTAL	142	17	69	
TOTAL	228			

MASSAC COUNTY				
INTERSECTION	3 SEC	4 SEC	5 SEC	CITY/AREA
US 45 & 5TH ST/FERRY ST	6		6	METROPOLIS
US 45 & E 12TH ST	14			METROPOLIS
US 45 & MARKET ST	6		4	METROPOLIS
SUB-TOTAL	26		10	
TOTAL	36			

WHITE COUNTY				
INTERSECTION	3 SEC	4 SEC	5 SEC	CITY/AREA
IL 1/IL 14 & WALNUT ST	8			CARMİ
IL 1/IL 14 & STALEY ST	7		2	CARMİ
IL 1/IL 14 & MAIN CROSS ST	8			CARMİ
IL 1/IL 14 & CHURCH ST	8			CARMİ
IL 1 & 5TH/PLUM ST	9			CARMİ
IL 1 & APRIL AVE/FAIRGROUND RD	8		4	CARMİ
IL 1 & INDUSTRIAL AVE	8		4	CARMİ
IL 1 & IL 14	6		2	CARMİ
SUB-TOTAL	62		12	
TOTAL		74		

FRANKLIN COUNTY				
INTERSECTION	3 SEC	4 SEC	5 SEC	CITY/AREA
IL 34 & MCLEANSBORO ST	6		4	BENTON
IL 37 & PETROFF RD/ILLINOIS ST	10			BENTON
IL 37 & IL 14	5	1	2	BENTON
IL 14 & CENTRAL AVE	6	4	4	WEST CITY
IL 14 & I-57 SB AT ON/OFF RAMP	7		2	WEST CITY
IL 14 & I-57 NB AT ON/OFF RAMP	7		2	WEST CITY
IL 14 & DU QUOIN ST	8			WEST CITY
IL 37 & ST. LOUIS ST	8			WEST FRANKFORT
IL 149 & KEN GRAY BLVD	7		5	WEST FRANKFORT
IL 149 & I-57 SB AT ON/OFF RAMP	7		2	WEST FRANKFORT
IL 149 & I-57 NB AT ON/OFF RAMP	7		2	WEST FRANKFORT
IL 149 & IL 37	10		8	WEST FRANKFORT
IL 149 & EMMA ST	8			WEST FRANKFORT
IL 149 & JEFFERSON ST	8			WEST FRANKFORT
SUB-TOTAL	104	5	31	
TOTAL	140			

MODEL NUMBER: MAM16
FILE NAME: 811215

USER NAME = SUSERS	DESIGNED - _____	REVISED - _____
	DRAWN - _____	REVISED - _____
PLOT SCALE = 5/8"=1'	CHECKED - _____	REVISED - _____
PLOT DATE = 5/24/25	DATE - _____	REVISED - _____

**STATE OF ILLINOIS
DEPARTMENT OF TRANSPORTATION**

SCHEDULES	
SCALE: _____	SHEET ____ OF ____ SHEETS STA. _____ TO STA. _____

* D9 SIGNAL BACKPLATE 2022-1					
F.A.P. RTE.	SECTION	COUNTY	TOTAL SHEETS	SHEET NO.	
VAR	*		9	8	
CONTRACT NO. 78907					
ILLINOIS FED. AID PROJECT					

RETROREFLECTIVE BACKPLATE TRAFFIC SIGNAL SCHEDULE

WILLIAMSON COUNTY				
INTERSECTION	3 SEC	4 SEC	5 SEC	CITY/AREA
IL 148 & COLLEGE ST	8			ENERGY
IL 148 & CARTERVILLE BLACKTOP/MCCREE RD	14			ENERGY
IL 148 & PARK AVE/HERRIN ST	8			HERRIN
IL 148 & MONROE ST	10			HERRIN
IL 148 & CHERRY ST	8	2		HERRIN
IL 148 & HARRISON ST	10			HERRIN
IL 148 & MAPLE ST/LYERLA DR	10			HERRIN
IL 148 & POPLAR ST	10			HERRIN
IL 148 & STOTLAR ST	10			HERRIN
IL 148 & CLARK TRAIL	10		4	HERRIN
IL 148 & MADISON ST	10			HERRIN
OLD IL 13/MAIN ST & I-57 SB AT ON/OFF RAMP	6		4	MARION
OLD IL 13/MAIN ST & I-57 NB AT ON/OFF RAMP	10		8	MARION
IL 148 & OLD 13	8		4	MARION
IL 37 & BOULEVARD ST	11			MARION
IL 37 & OLD 13/MAIN ST	4		14	MARION
IL 37 & BOYTON ST/HENDRICKSON ST	8			MARION
MAIN ST & CARBON ST	4		8	MARION
MAIN ST & RUSSELL ST	6		4	MARION
MAIN ST & HALWAY RD	8			MARION
HALFWAY RD & 17TH ST	4		8	MARION
WILLIAMSON COUNTY PARKWAY & 17TH ST	4		6	MARION
THE HILL AVE & HILLVIEW WAY	7		8	MARION
THE HILL AVE & I-57 SB AT ON/OFF RAMP	12			MARION
THE HILL AVE & I-57 NB AT ON/OFF RAMP	12			MARION
THE HILL AVE & STANFORD ST	13		6	MARION
IL 37 & BROADWAY BLVD	4		8	JOHNSTON CITY
SUB-TOTAL	229	2	82	
TOTAL		313		

JEFFERSON COUNTY				
INTERSECTION	3 SEC	4 SEC	5 SEC	CITY/AREA
VERTERANS MEMORIAL DR & 42ND ST	6		8	MT. VERNON
IL 15 & SHILOH RD	12		4	MT. VERNON
IL 15 & DAVIDSON AVE	7		10	MT. VERNON
IL 15 & 45TH-WELLS BYPASS/POTOMAC BLVD	7	1	8	MT. VERNON
IL 15 & I-57 SB AT ON/OFF RAMP	6		4	MT. VERNON
IL 15 & I-57 NB AT ON/OFF RAMP	6		4	MT. VERNON
IL 15 EB & 12TH ST	8			MT. VERNON
IL 15 EB & IL 37/10TH ST	6	2		MT. VERNON
IL 15 EB & 9TH ST	7			MT. VERNON
IL 15 WB & 9TH ST	9			MT. VERNON
IL 15 WB & IL 37/10TH ST	7	2		MT. VERNON
IL 15 WB & 12TH ST	7			MT. VERNON
IL 142 & CONTINENTAL TIRE ENTRANCE	6			MT. VERNON
IL 37 & GASKINS AVE/OAKLAND AVE	10		6	MT. VERNON
IL 37 & JORDAN AVE	8			MT. VERNON
IL 37 & NEWBY AVE	6		4	MT. VERNON
IL 37 & PEKINS AVE	15			MT. VERNON
IL 37 & IL 142/IL 148	6		12	MT. VERNON
IL 37 & HARRISON ST	8			MT. VERNON
SUB-TOTAL	147	5	60	
TOTAL		212		

UNION COUNTY				
INTERSECTION	3 SEC	4 SEC	5 SEC	CITY/AREA
IL 146 & JEFFERSON ST	10			ANNA
IL 146 & DAVIE ST	8	2		ANNA
IL 146 & SPRINGFIELD AVE	4		9	ANNA
IL 146 & US 51	4		8	ANNA
IL 146 & LEIGH DR	9		4	ANNA
SUB-TOTAL	35	2	21	
TOTAL		58		

SALINE COUNTY				
INTERSECTION	3 SEC	4 SEC	5 SEC	CITY/AREA
US 45/IL 34 & SLOAN ST	8		6	HARRISBURG
US 45/IL 34 & IL 145	6		4	HARRISBURG
US 45 & POPLAR ST	19			HARRISBURG
US 45 & SMALL ST	11		8	HARRISBURG
US 45 & SERIGHT ST	10		4	HARRISBURG
US 45 & IL 13	9		8	HARRISBURG
POPLAR ST & MAIN ST	6		6	HARRISBURG
IL 142 & US 45	4		16	ELDORADO
SUB-TOTAL	73		52	
TOTAL			125	

MODEL NUMBER: MAMES
FILE NAME: 811215

USER NAME = SUSERS	DESIGNED - _____	REVISED - _____
	DRAWN - _____	REVISED - _____
PLOT SCALE = 5/8"=1'	CHECKED - _____	REVISED - _____
PLOT DATE = 5/24/25	DATE - _____	REVISED - _____

**STATE OF ILLINOIS
DEPARTMENT OF TRANSPORTATION**

SCHEDULES	
SCALE: _____	SHEET _____ OF _____ SHEETS STA. _____ TO STA. _____

* D9 SIGNAL BACKPLATE 2022-1				
F.A.P. RTE.	SECTION	COUNTY	TOTAL SHEETS	SHEET NO.
VAR	*		9	9
CONTRACT NO. 78907				
ILLINOIS FED. AID PROJECT				