



PLAN	SURVEYED	DATE
NOTE BOOK	ALIGNED	BY
NO.	RT. OF WAY CHECKED	
	PROF. FILE NAME	

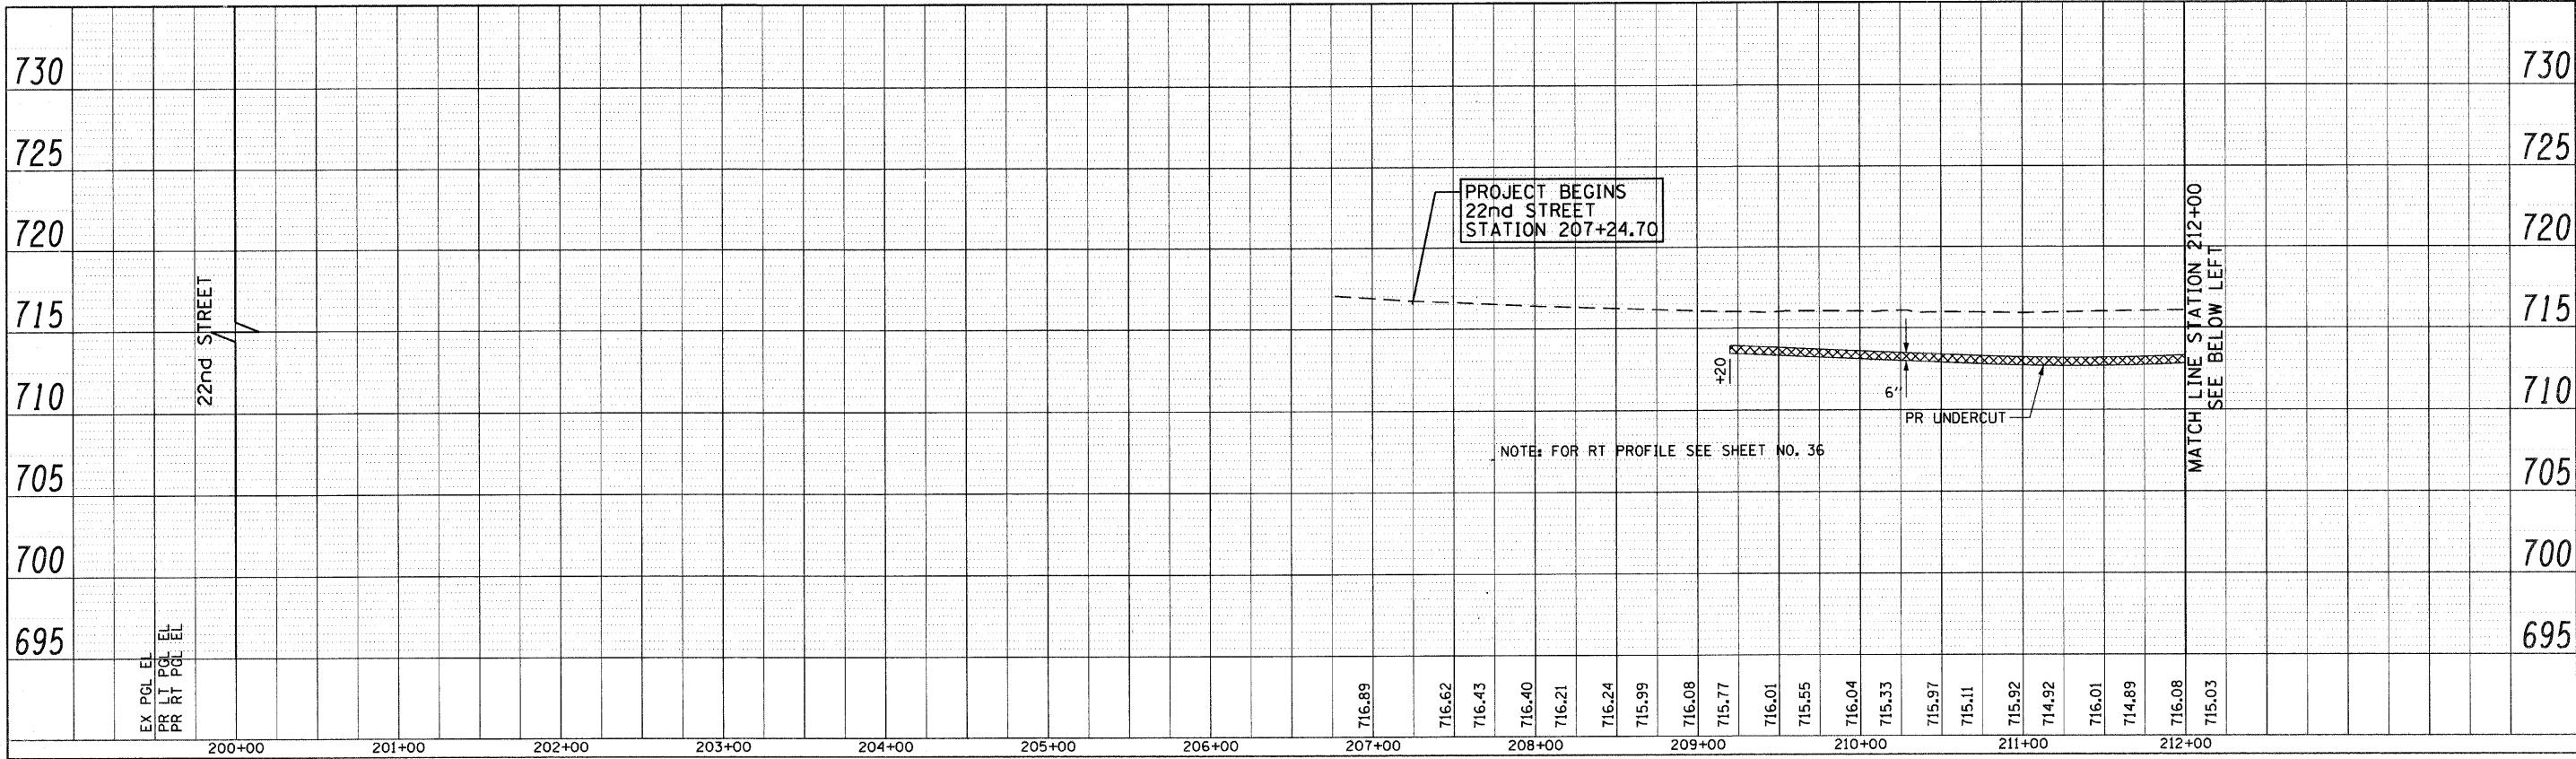

PROFILE	SURVEYED	DATE
NOTE BOOK	ALIGNED	BY
NO.	RT. OF WAY CHECKED	
	STRUCTURE NOTATIONS CHECKED	

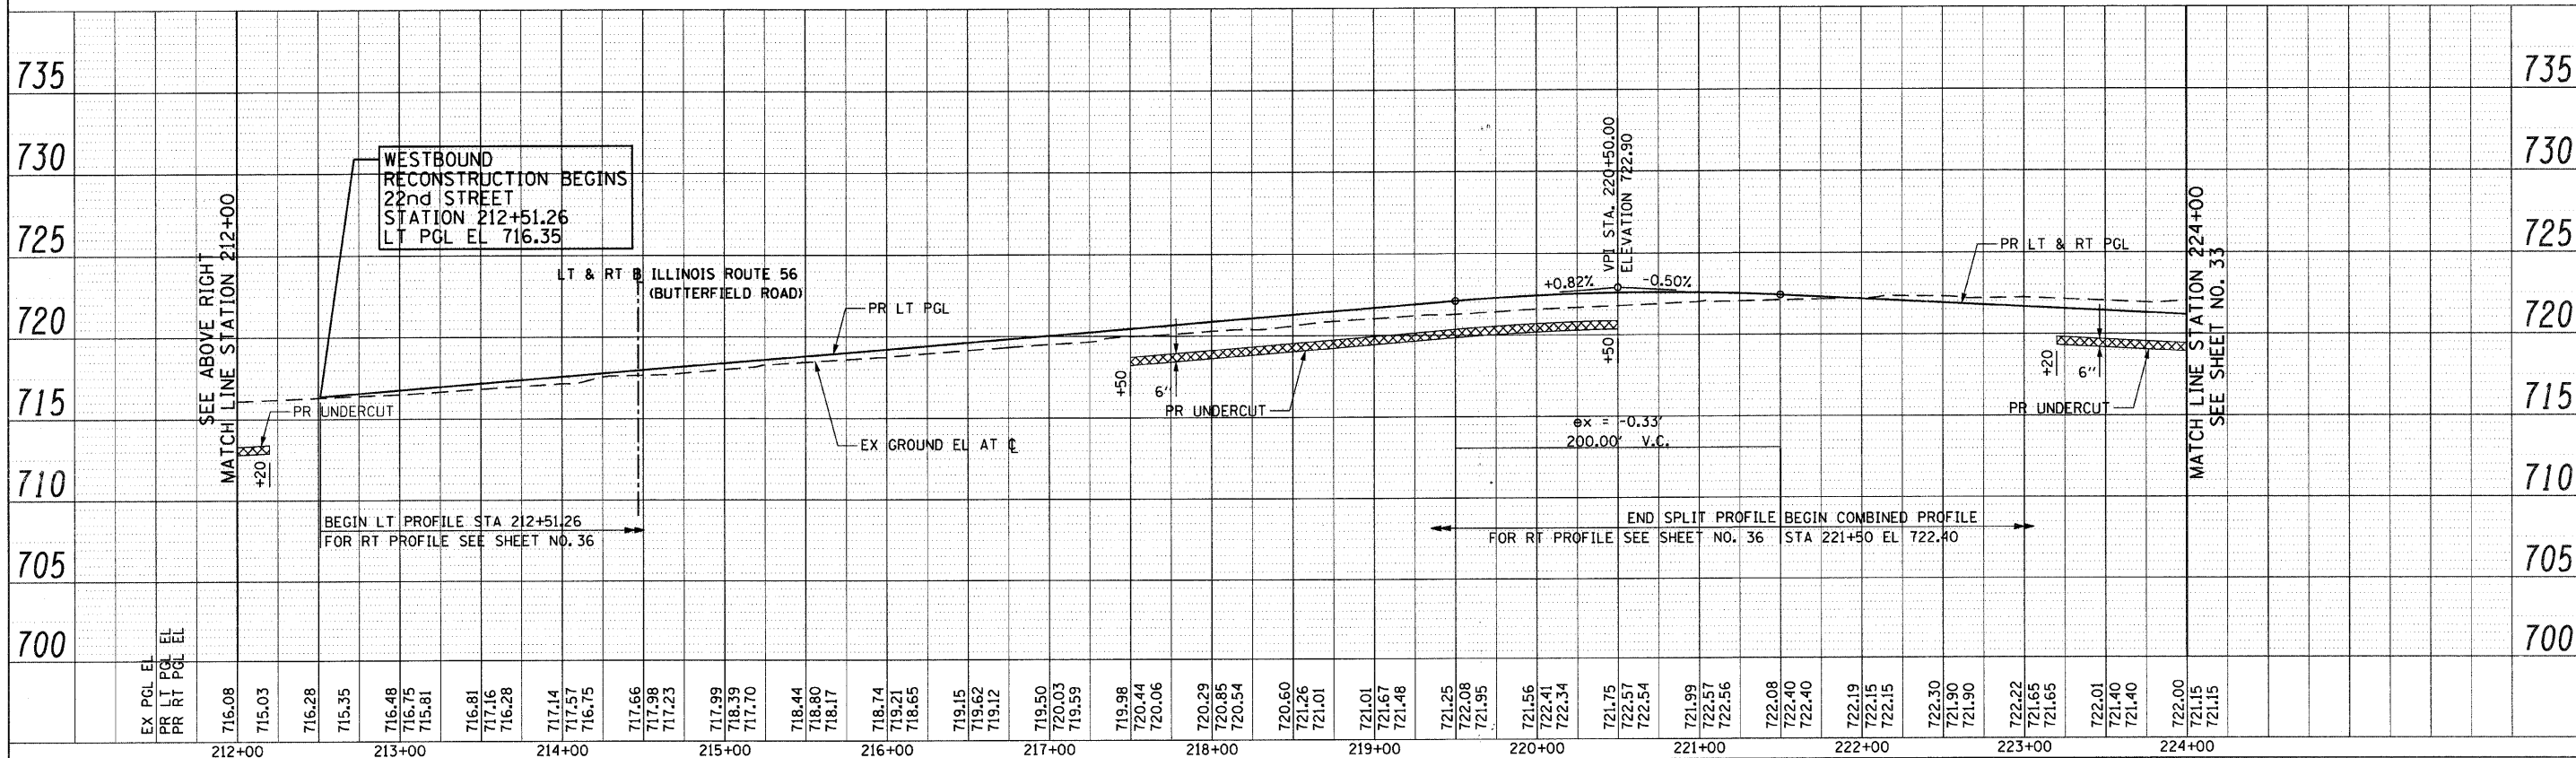

FILE NAME = g:\ch07\0061\road\sheet\5\0160012-SHT-ROAD-PROFILE-1.dgn	USER NAME = BAW\jort	DESIGNED - JMG	REVISED -	<b>STATE OF ILLINOIS DEPARTMENT OF TRANSPORTATION</b>	<b>22nd STREET ROADWAY PROFILE</b>				F.A.U. RTEL 1453	SECTION 55WRS	COUNTY DuPAGE	TOTAL SHEETS 362	SHEET NO. 32
PLT SCALE = 58.0000' / IN.	CHECKED - JRH	REVISED -	REVISED -		SCALE: HORIZ: 1"=50' VERT: 1"=5'				SHEET NO. 32 OF 362 SHEETS STA. 200+00 TO STA. 224+00				
PLT DATE = 8/5/2009	DATE - 07/24/2009	REVISED -	REVISED -		CONTRACT NO. 60D12								
FED. ROAD DIST. NO. 7 ILLINOIS FED. AID PROJECT													