



PLAN	SURVEYED	DATE
NOTE BOOK NO.	ALIGNED	
	RT. OF WAY CHECKED	
	FILE NAME	

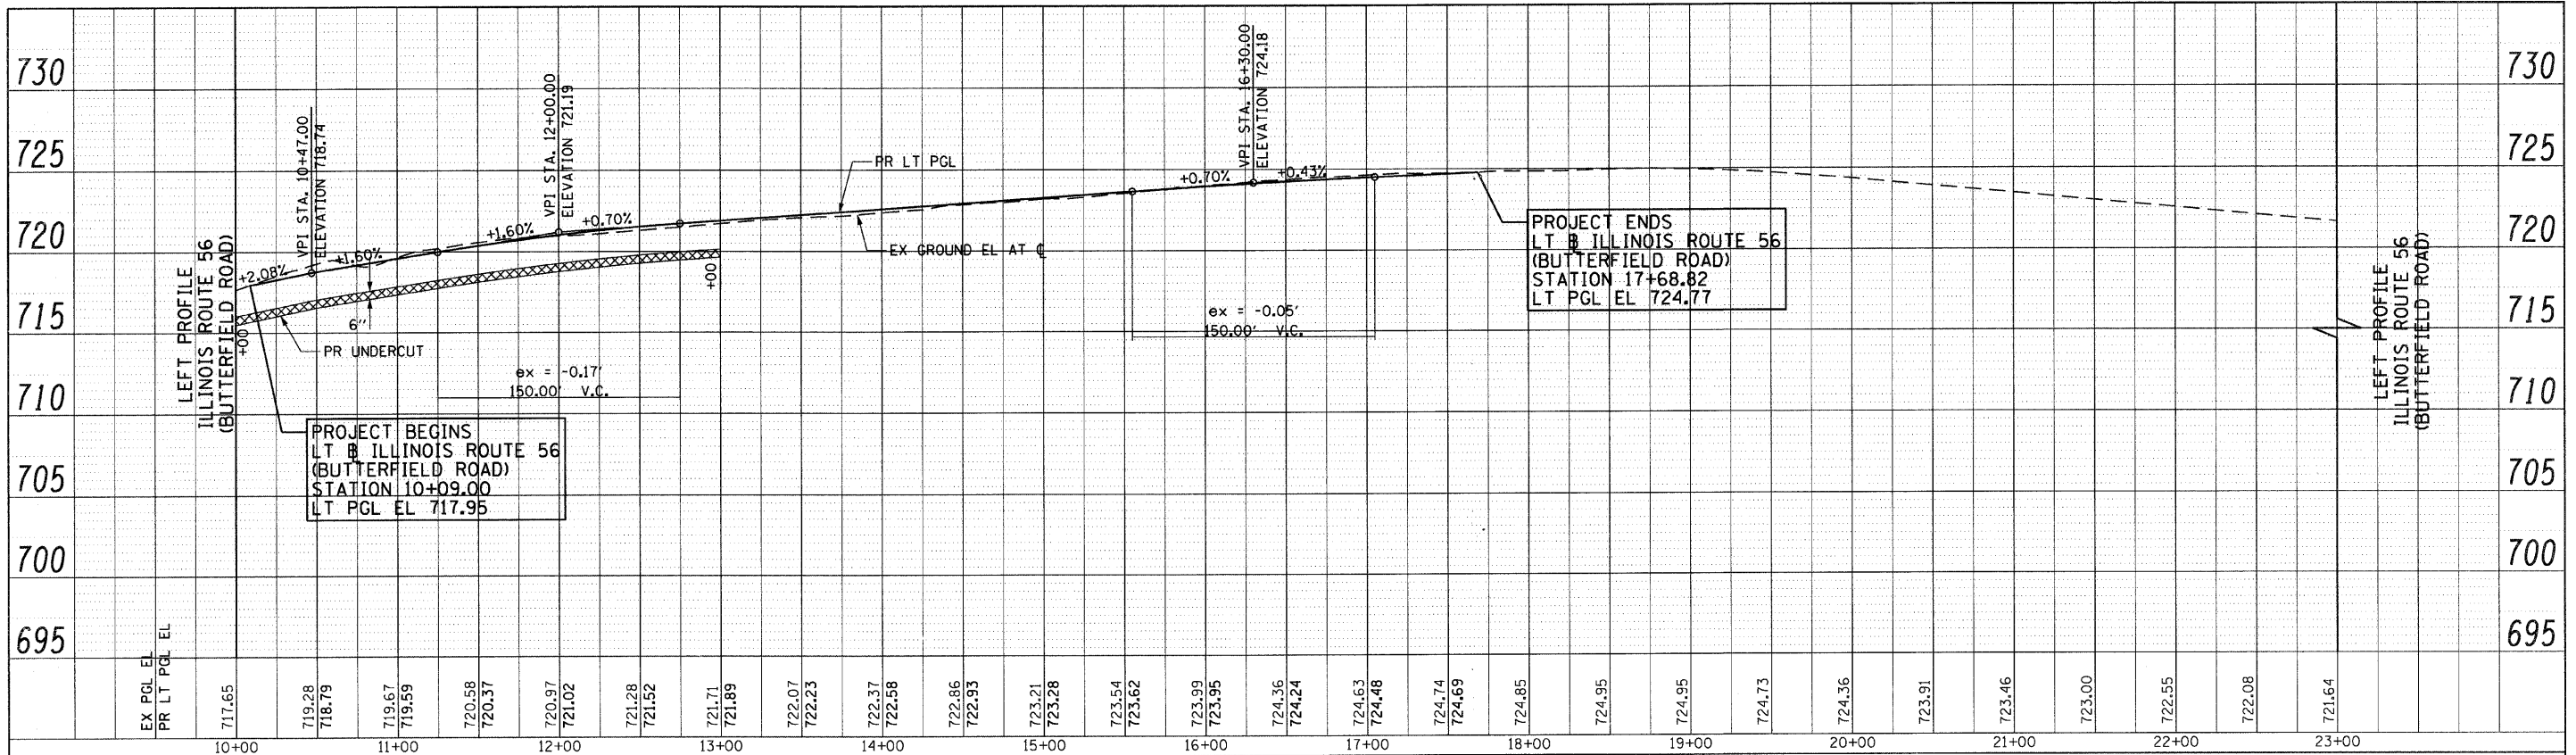

PROFILE	SURVEYED	DATE
NOTE BOOK NO.	PLOTTED	
	STRUCTURE NOTATIONS CHKD	

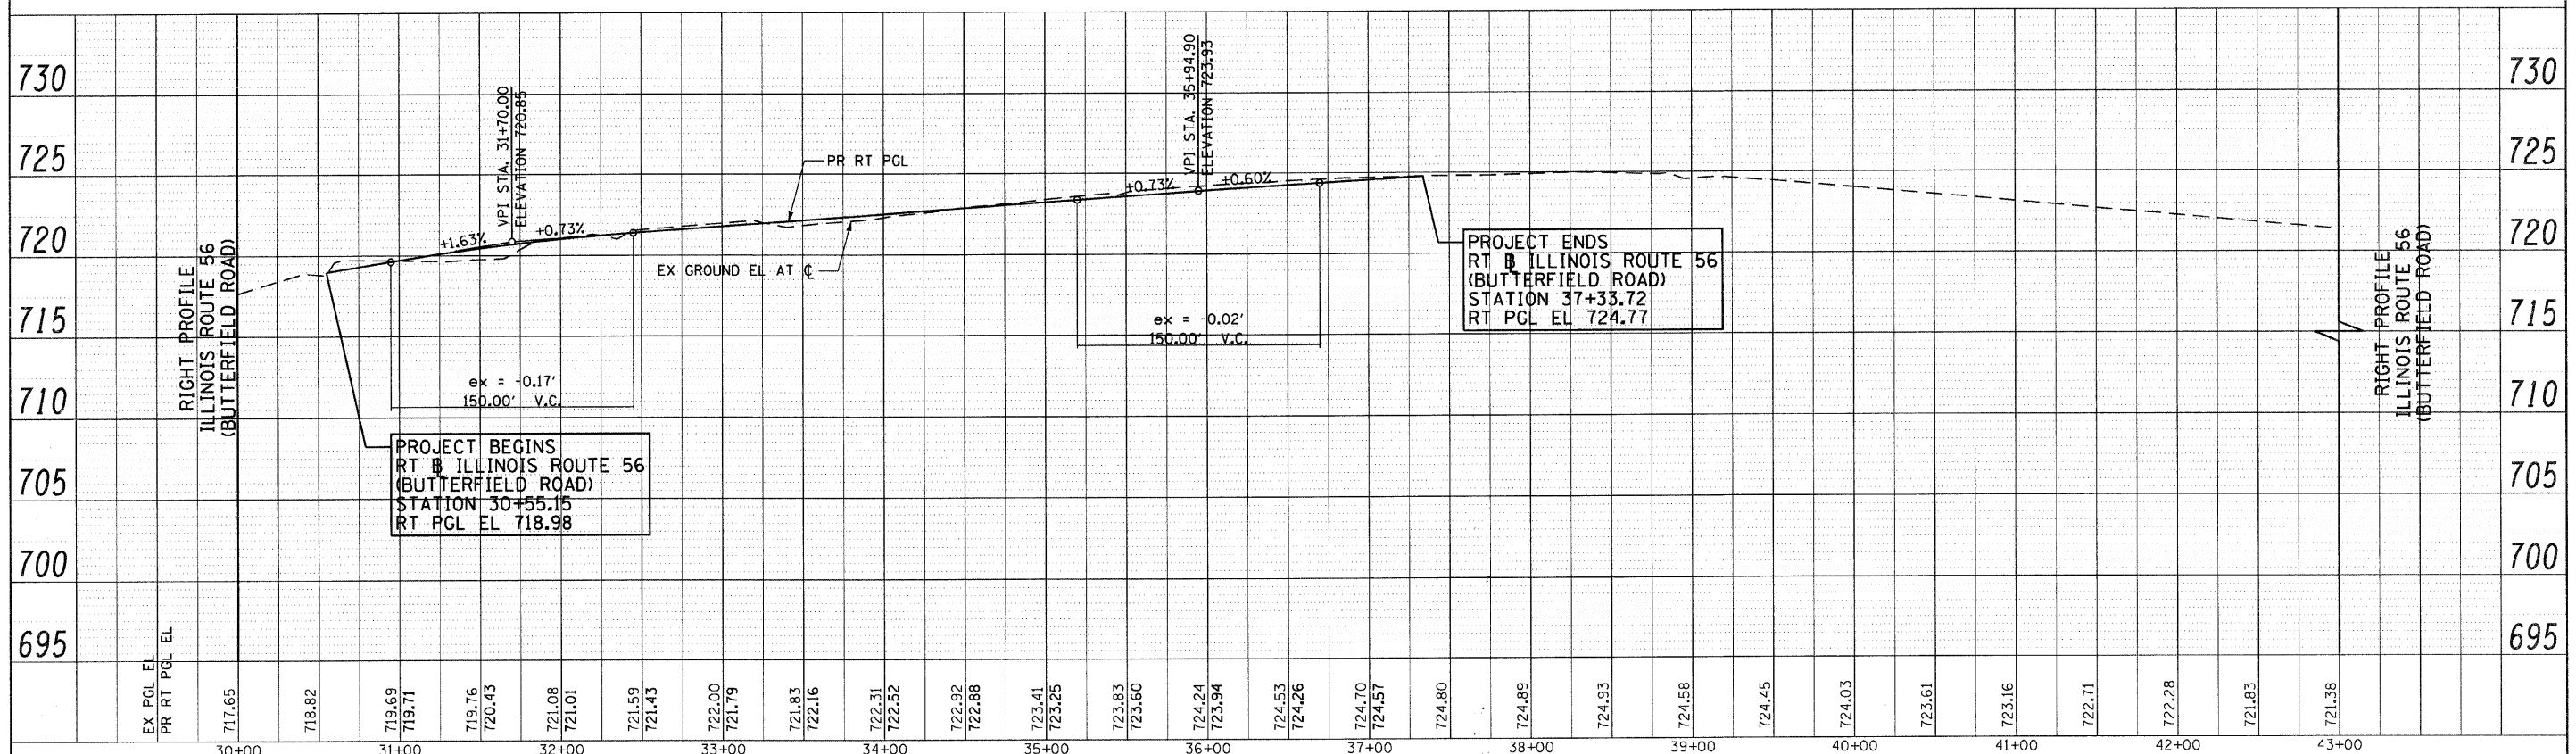

FILE NAME = g:\ch27\2061\road\sheet\0160012-SHT-ROAD	USER NAME = BAW\jort	DESIGNED - JMG	REVISED -	<b>STATE OF ILLINOIS DEPARTMENT OF TRANSPORTATION</b>	<b>ILLINOIS ROUTE 56 (BUTTERFIELD ROAD) ROADWAY PROFILE</b>	F.A.U. RATE = 1453	SECTION = 55WRS	COUNTY = DuPAGE	TOTAL SHEETS = 362	SHEET NO. = 37	
PLOT SCALE = 50.000000' / IN.	CHECKED - JRH	REVISED -	SCALE: HORIZ. 1"=50'			SHEET NO. 37 OF 362 SHEETS	STA. 30+00 TO STA. 43+00	FED. ROAD DIST. NO. 7   ILLINOIS   FED. AID PROJECT			
PLOT DATE = 8/5/2009	DATE = 07/24/2009	REVISED -									