



PLAN	SERIALIZED	DATE
NOTE BOOK NO.	ALIGNED	
	RT. OF WAY CHECKED	
	CAD FILE NAME	

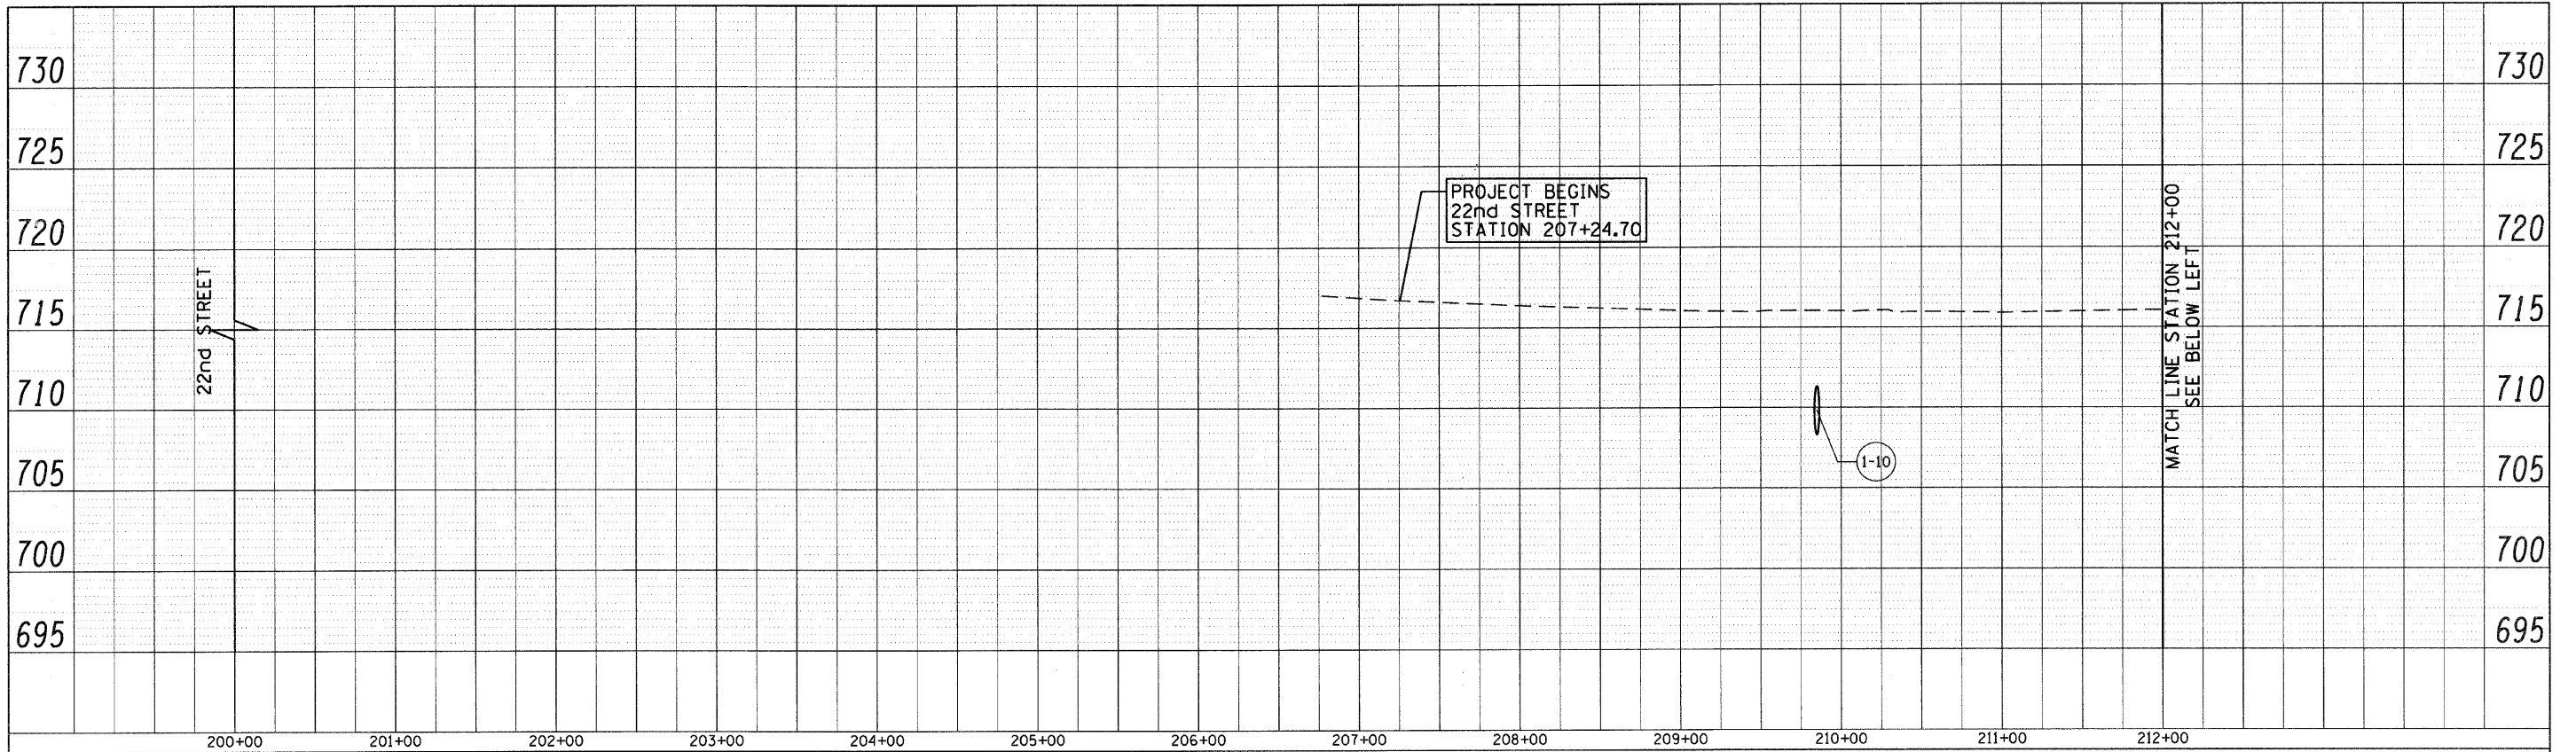

PROFILE	SERIALIZED	DATE
NOTE BOOK NO.	PLOTTED	
	CHECKED	
	STRUCTURE NOTATION CHECKED	

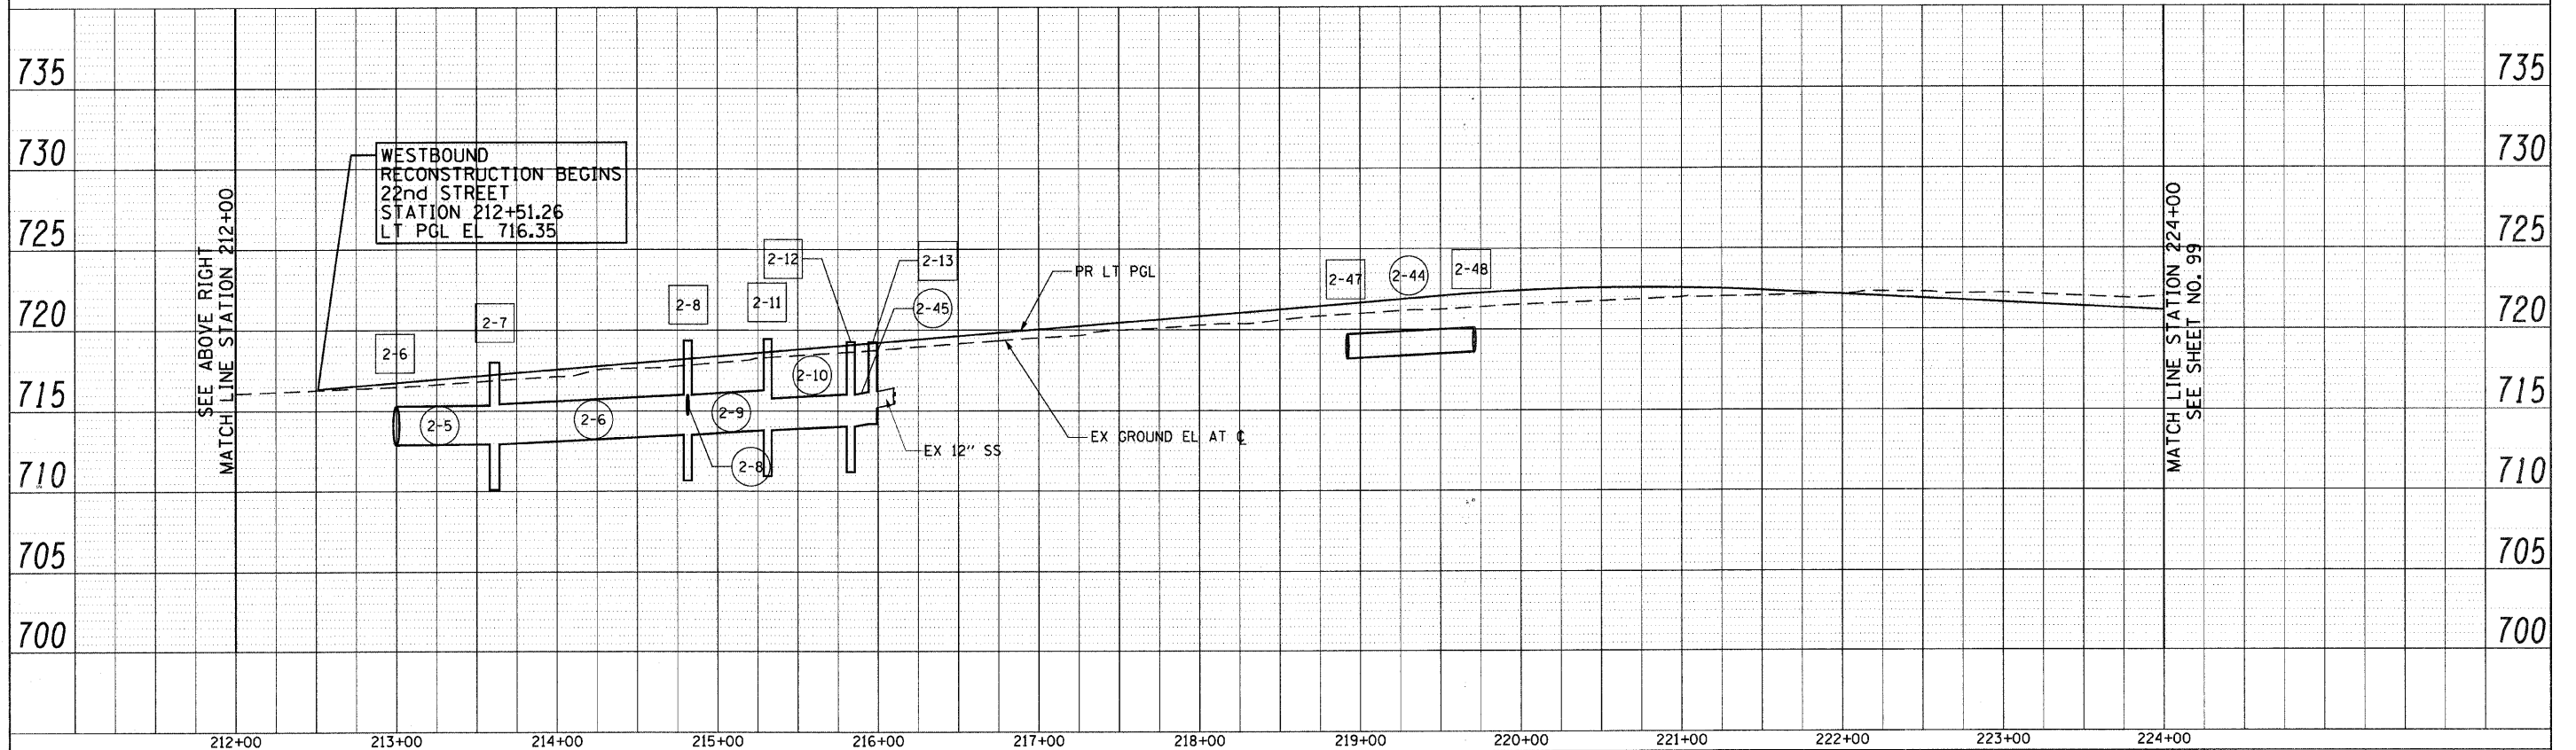

FILE NAME = g:\ch07\0061\road\sheet\0160012-SHT-DRAIN-PROFILE-1.dgn	USER NAME = BAW\jort	DESIGNED - JLV	REVISED -	<b>STATE OF ILLINOIS DEPARTMENT OF TRANSPORTATION</b>	<b>22nd STREET DRAINAGE AND UTILITY PROFILES (LEFT)</b>	F.A.U. RTE. 1453	SECTION 55WRS	COUNTY DuPAGE	TOTAL SHEETS 362	SHEET NO. 98		
PLT SCALE = 50.0000' / IN.	CHECKED - JRH	REVISED -	SCALE: HORIZ: 1"=50'			SHEET NO. 102 OF 362 SHEETS	STA. 212+00 TO STA. 224+00	CONTRACT NO. 60D12				
PLT DATE = 8/5/2009	DATE - 07/24/2009	REVISED -	FED. ROAD DIST. NO. 7 ILLINOIS FED. AID PROJECT									