



PLAN	SURVEYED	BY	DATE
NOTE BOOK	ALIGNED		
NO.	RT. OF WAY		
	CHECKED		
	NO.		
	DATE		

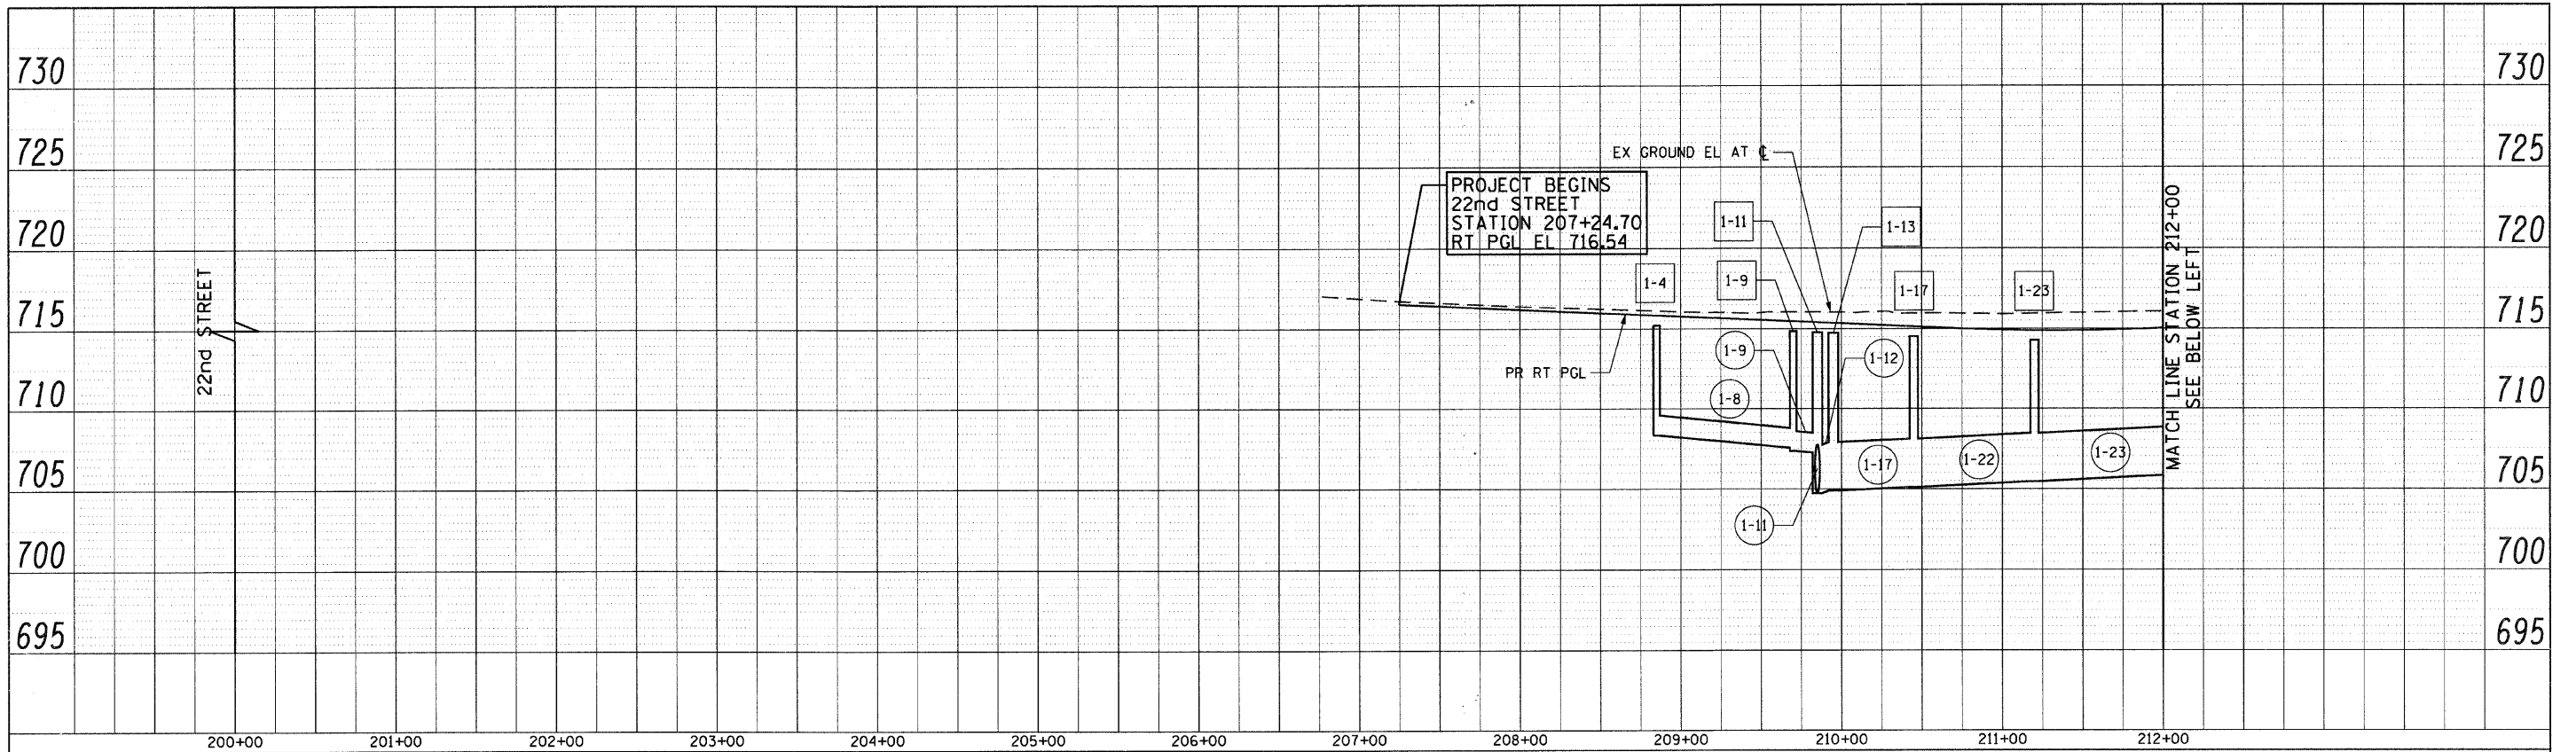

PROFILE	SURVEYED	BY	DATE
NOTE BOOK	PLOTTED		
NO.	CHECKED		
	NO.		
	DATE		

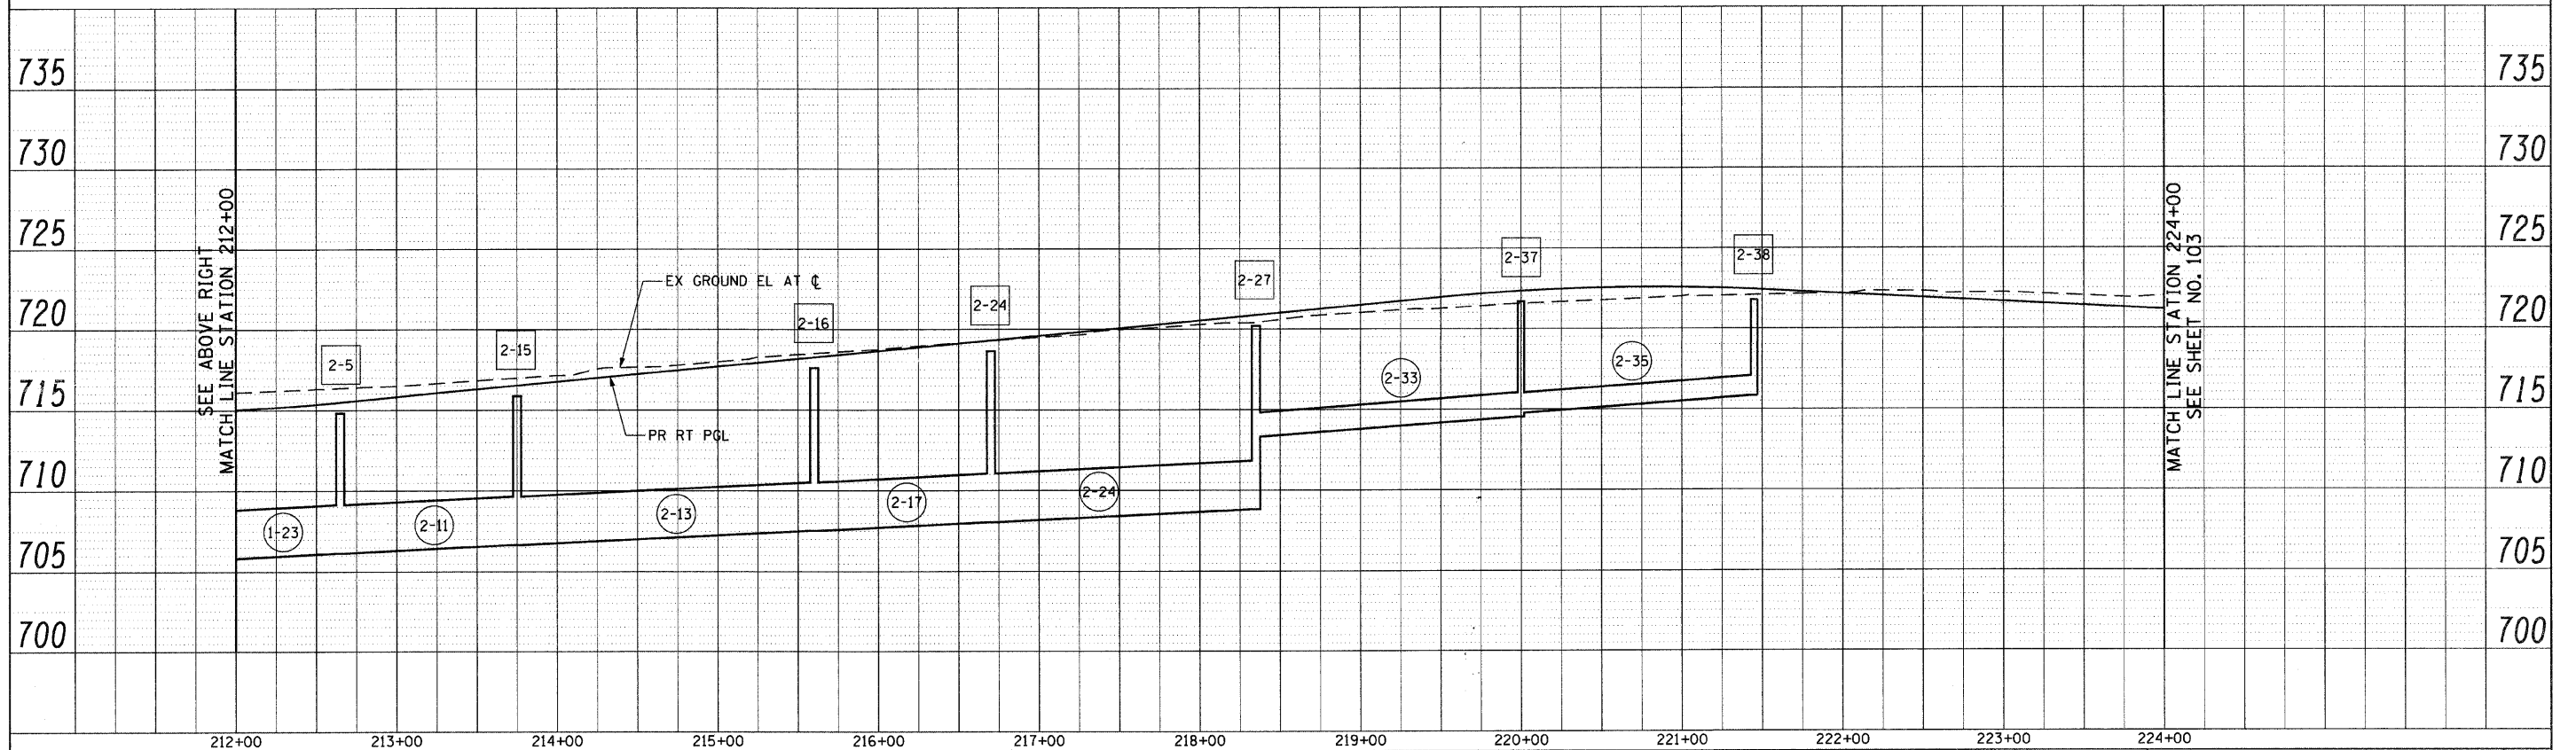

FILE NAME = g:\ch07\0061\road\sheet\DI60D12-SH1-DRAIN	USER NAME = BAW\torl	DESIGNED - JLV	REVISED -	<b>STATE OF ILLINOIS DEPARTMENT OF TRANSPORTATION</b>	<b>22nd STREET DRAINAGE AND UTILITY PROFILES (RIGHT)</b>	F.A.U. RTE. 1453	SECTION 55WRS	COUNTY DuPAGE	TOTAL SHEETS 362	SHEET NO. 102	
PROFILE = 5.dgn	DRAWN - BAW	CHECKED - JRH	REVISED -			CONTRACT NO. 60D12					
PLOT SCALE = 50.0000' / IN.	DATE - 07/24/2009	REVISED -	REVISED -			FED. ROAD DIST. NO. 7 ILLINOIS FED. AID PROJECT					
PLOT DATE = 8/5/2009	DATE - 07/24/2009	REVISED -	REVISED -			SCALE: HORIZ: 1"=50' VERT: 1"=5'					