
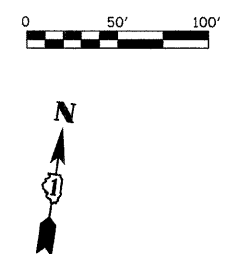


- DIRECTIONALLY BORED WATER MAIN OR SERVICE
- PROPOSED VALVE AND VALVE VAULT, TYPE A
- PROPOSED FIRE HYDRANT W/AUXILIARY VALVE AND VALVE BOX
- PROPOSED WATER MAIN ELEVATIONS AT STORM AND SANITARY SEWER CROSSINGS. SEE SHEET 126

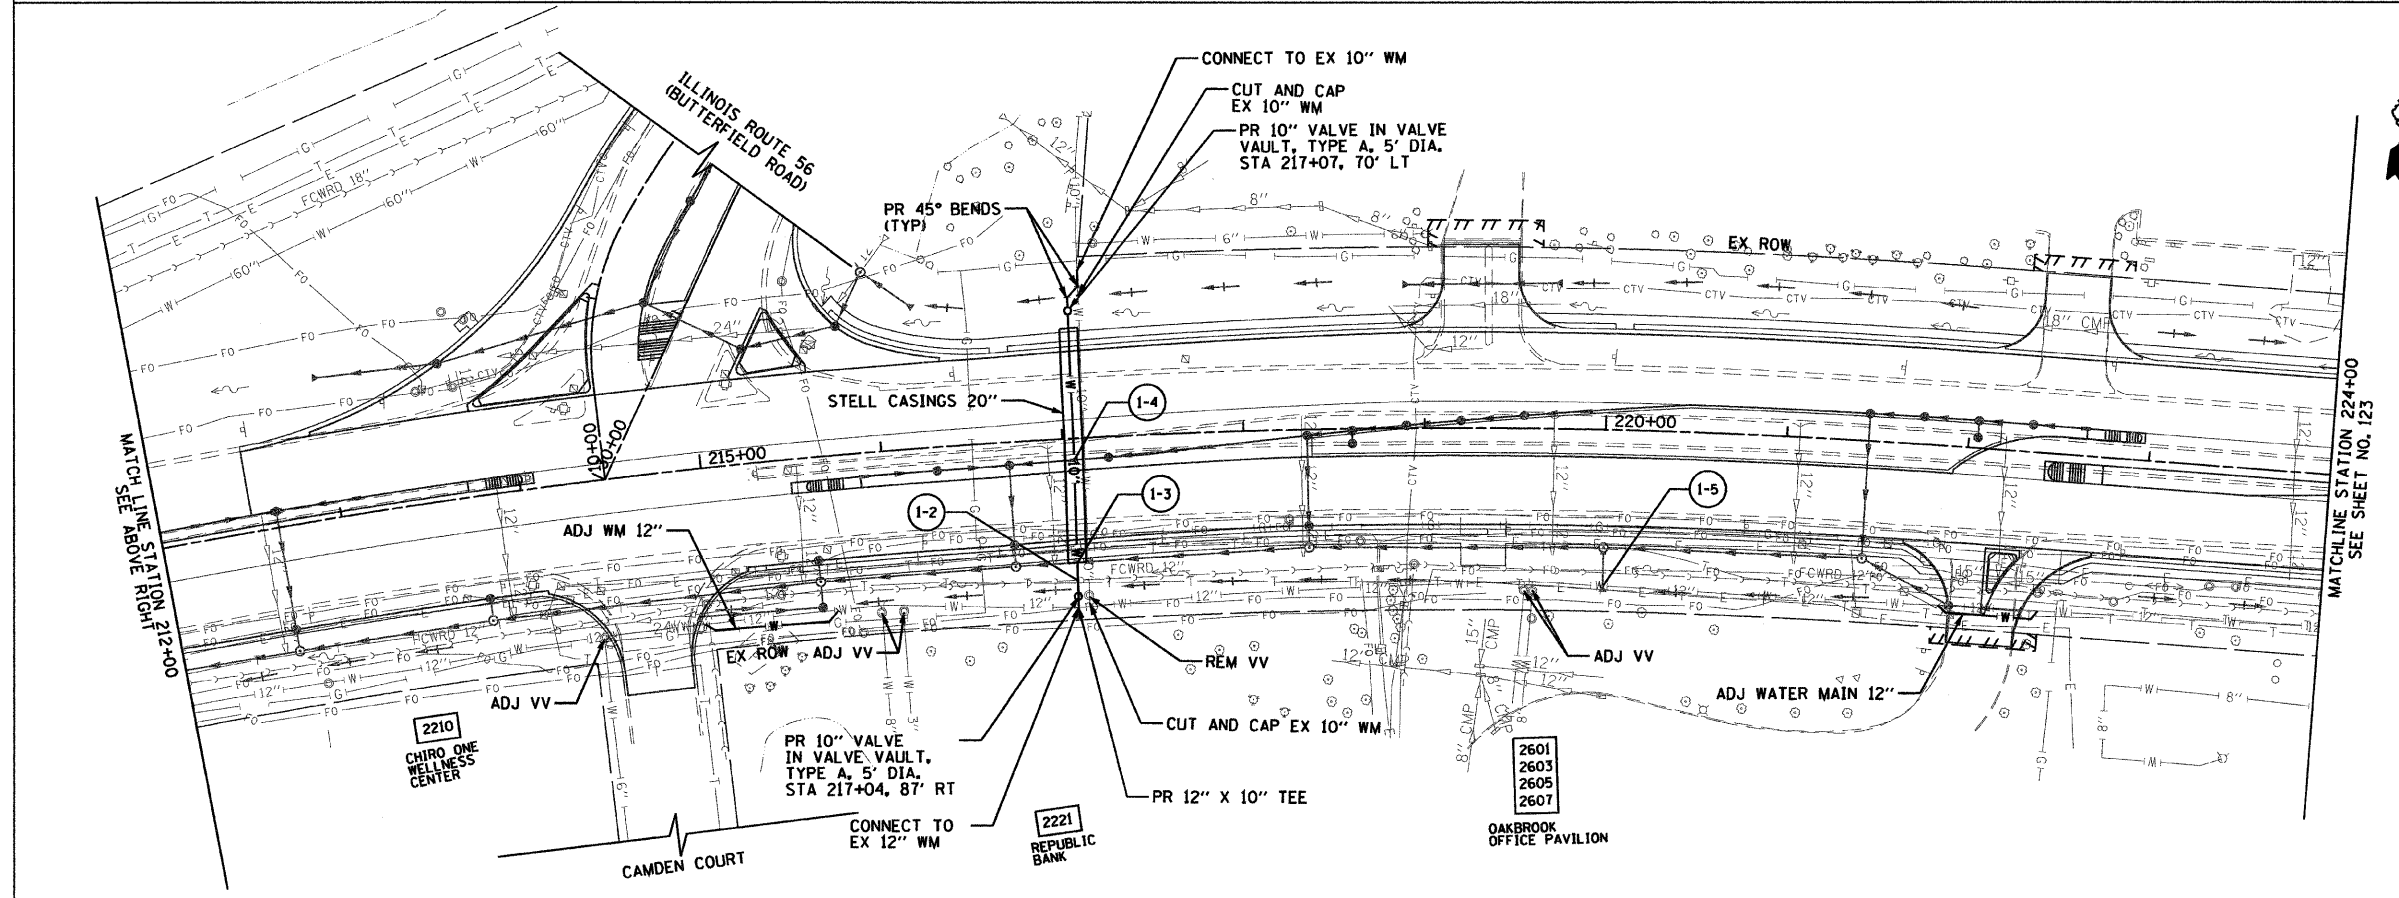

FILE NAME = gr\ch\7\8861\road\sheet\DI60D12-SHT-WM-1-2.dgn	USER NAME = BAW\sort	DESIGNED - RMC	REVISED -	STATE OF ILLINOIS DEPARTMENT OF TRANSPORTATION	22nd STREET WATER MAIN PLAN				F.A.U. RTE. 1453	SECTION 55WRS	COUNTY DUPAGE	TOTAL SHEETS 362	SHEET NO. 122
PLOT SCALE = 5/8"=1'-0" IN.	CHECKED - DWB	DATE - 4/1/2010	REVISED -		SCALE: 1"=50'	SHEET NO. 122 OF 362 SHEETS	STA. 200+00	TO STA. 224+00	FED. ROAD DIST. NO. 7 ILLINOIS FED. AID PROJECT				
PLOT DATE = 3/31/2010	DATE - 4/1/2010	REVISED -	REVISED -		CONTRACT NO. 60D12								