

VERIFIED UTILITY INFORMATION - SUE QUALITY LEVEL A

CONFLICT NO.	SIZE / TYPE	NORTHING	EASTING	STATION	OFFSET	TOP OF UTILITY	EXISTING CUT	REFERENCE GROUND ELEV.	COMMENTS
63-A	10" WATER MAIN	1886855.4800	1083341.8530	251+21.59	53.42 LT.	693.51	5.15	698.66	VILLAGE OF OAKBROOK
63-B	10" WATER MAIN	1886882.0260	1084030.3310	258+10.58	53.24 LT.	689.67	5.25	694.92	VILLAGE OF OAKBROOK
66	FIBER OPTIC	1886772.7470	1084492.7540	262+68.41	73.89 RT.	687.89	4.35	692.24	
67	12" GAS MAIN	1886775.1530	1084679.2640	264+54.88	78.72 RT.	686.38	4.70	691.08	NICOR
71	TELEPHONE	1886775.0360	1084898.9800	266+74.42	87.36 RT.	688.48	2.55	691.03	
72	10" WATER MAIN	1886958.5600	1085117.7940	269+00.19	87.54 LT.	683.22	6.00	689.22	VILLAGE OF OAKBROOK

NOTES:

- HORIZONTAL CONTROL, VERTICAL CONTROL, CENTERLINE ALIGNMENT, TOPOGRAPHIC FEATURES, AND ALL UTILITY LINE WORK (EXCEPTING SUE QUALITY LEVEL A LOCATIONS) WERE SUPPLIED BY ILLINOIS DEPARTMENT OF TRANSPORTATION, CONTRACT NUMBER 60D12, DATED DECEMBER 19, 2008.


STATE OF ILLINOIS)
COUNTY OF COOK) S.S.

UTILITY(IES) SHOWN HEREON HAVE BEEN INVESTIGATED BY ASE IN ACCORDANCE WITH SUE INDUSTRY STANDARDS QUALITY LEVEL A (QLA). ALL OTHER INFORMATION SHOWN HAS BEEN PROVIDED BY OTHERS.
FIELD WORK WAS PERFORMED BETWEEN THE 27TH OF JANUARY AND 17TH DAY OF FEBRUARY, A.D., 2009.

IN WITNESS WHEREOF, I HAVE HERELIANTO SET MY HAND AND SEAL THIS 19TH DAY OF FEBRUARY A.D., 2009, CHICAGO, IL.



Steven M. Riens
STEVEN M. RIENS - ILLINOIS PROFESSIONAL ENGINEER NUMBER 62-044619
MY LICENSE EXPIRES 11/30/2009

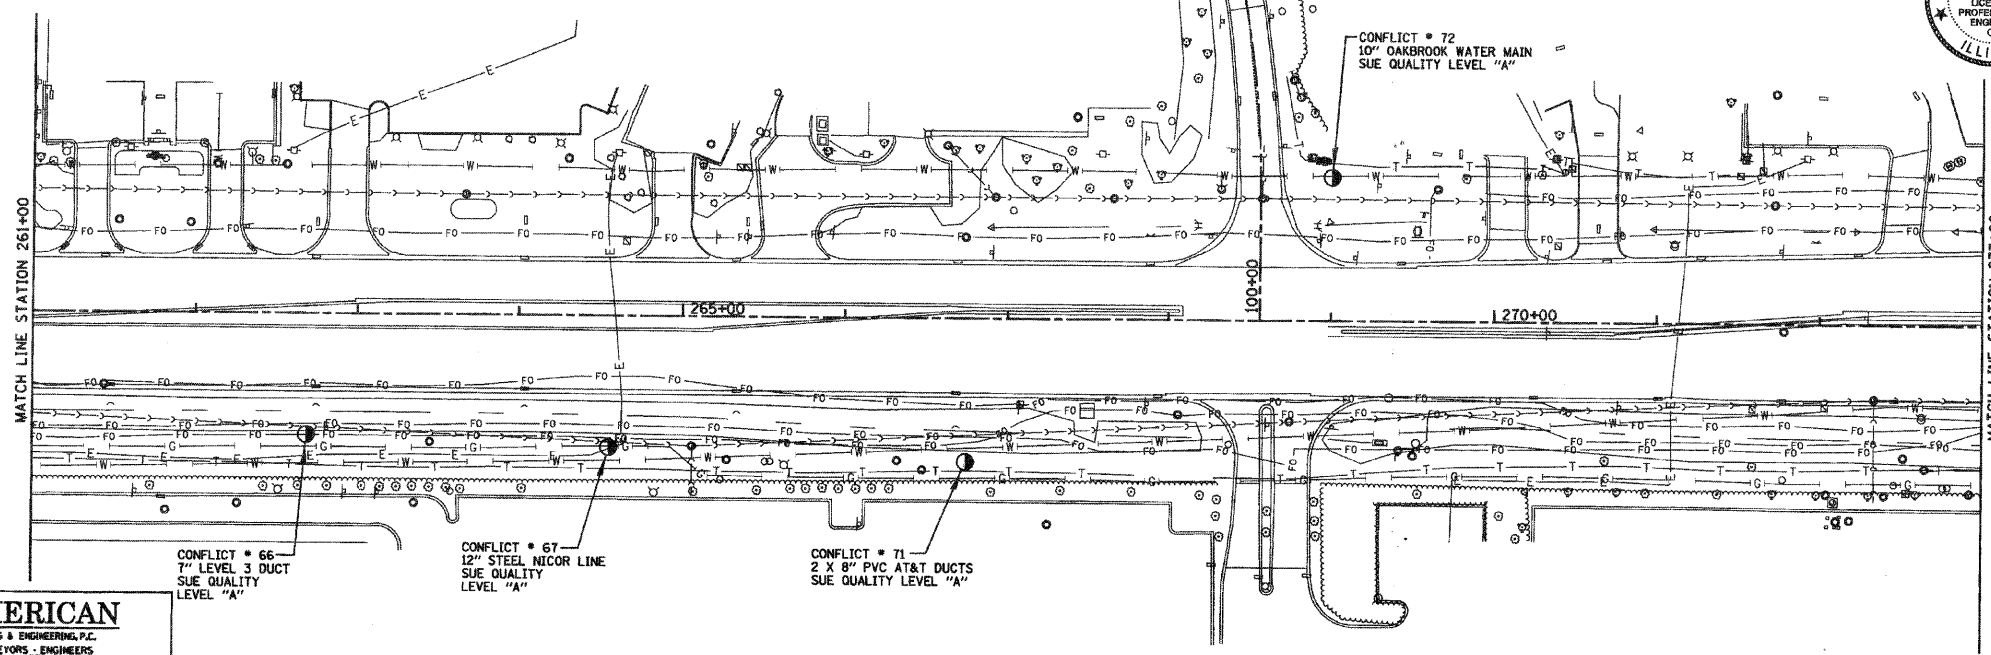

AMERICAN
SURVEYING & ENGINEERING, P.C.
SURVEYORS • ENGINEERS
GEOLOGISTS • MAPPING SCIENTISTS
Chicago 773-444-0800 / Fax 773-444-0808
Dixon 815-288-6231 / Fax 815-288-6277
Aurora 603-897-4105 / Fax 630-897-4121
Illinois Professional Design Firm No. 184-003192

FILE NAME = NO-325_SHEETS.dgn
USER NAME = #USER#
PLOT SCALE = 50.0000 "/ IN.
PLOT DATE = 2/19/2009

DESIGNED - JMG	REVISED -
DRAWN - BAW	REVISED -
CHECKED - JRH	REVISED -
DATE - #DATE	REVISED -

**STATE OF ILLINOIS
DEPARTMENT OF TRANSPORTATION**

22nd STREET REMOVAL PLAN AND ROADWAY PLAN

SCALE: 1"=50' SHEET NO. 3 OF 4 SHEETS STA. 248+00 TO STA. 273+00

F.A.U. RTE.	SECTION	COUNTY	TOTAL SHEETS	SHEET NO.
1453	55WR5	COOK	362	143
CONTRACT NO. 60D12			FED. ROAD DIST. NO. 7 ILLINOIS FED. AID PROJECT	

- LEGEND**
- CONFLICT • (SUE QUALITY LEVEL A)
 - T — EXISTING UNDERGROUND TELEPHONE
 - W — EXISTING UNDERGROUND WATER
 - S — EXISTING SANITARY SEWER FORCE MAIN
 - E — EXISTING UNDERGROUND ELECTRIC
 - G — EXISTING UNDERGROUND GAS
 - CTV — EXISTING UNDERGROUND CABLE TV
 - A — EXISTING OVERHEAD UTILITY LINE CROSSING
 - FO — EXISTING UNDERGROUND FIBER OPTIC