
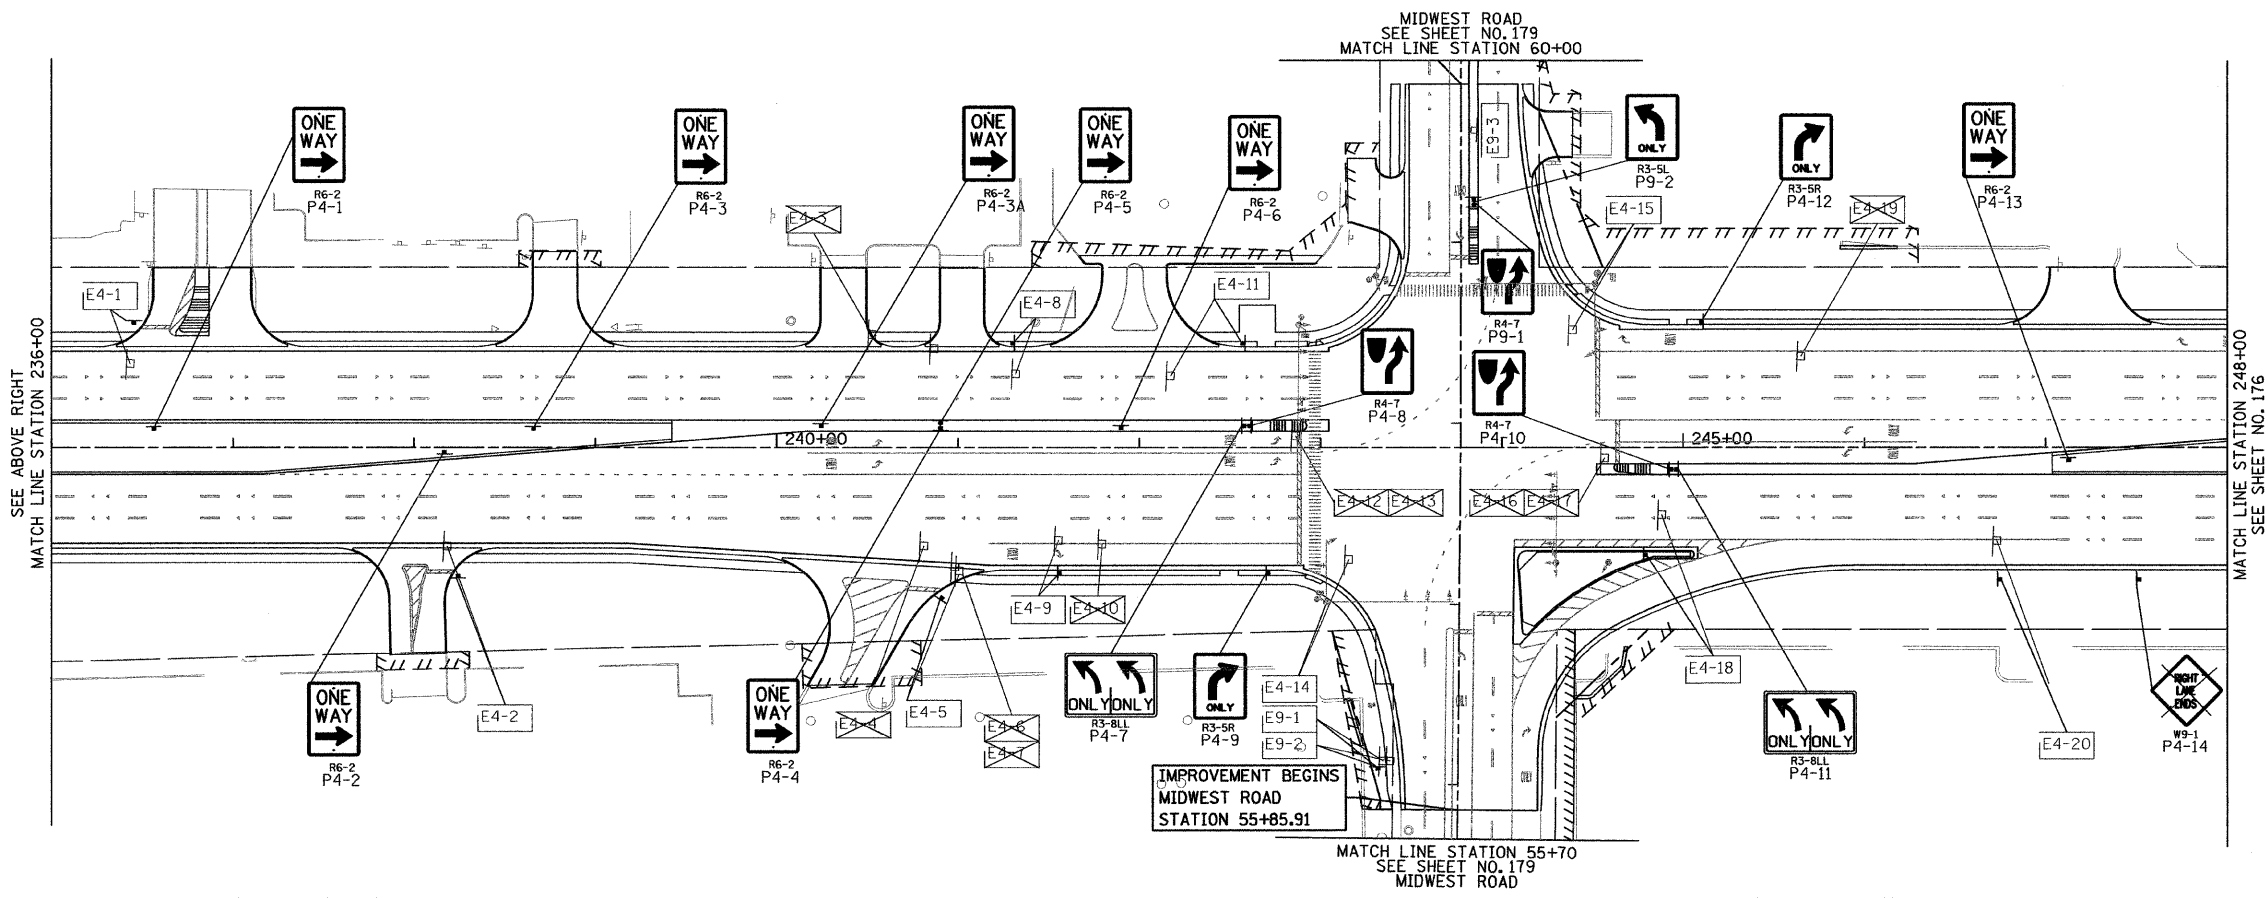


**LEGEND**

- TELESCOPING STEEL SIGN SUPPORT
- NEW SIGN PANEL TYPE 1 OR 2 WITH MUTCD CODE AND SIGN NUMBER, SEE SIGN SCHEDULE SHEET 173
- EXISTING SIGN, SEE SIGN SCHEDULE SHEET 172
- EXISTING SIGN TO BE REMOVED, SEE SIGN SCHEDULE SHEET 172

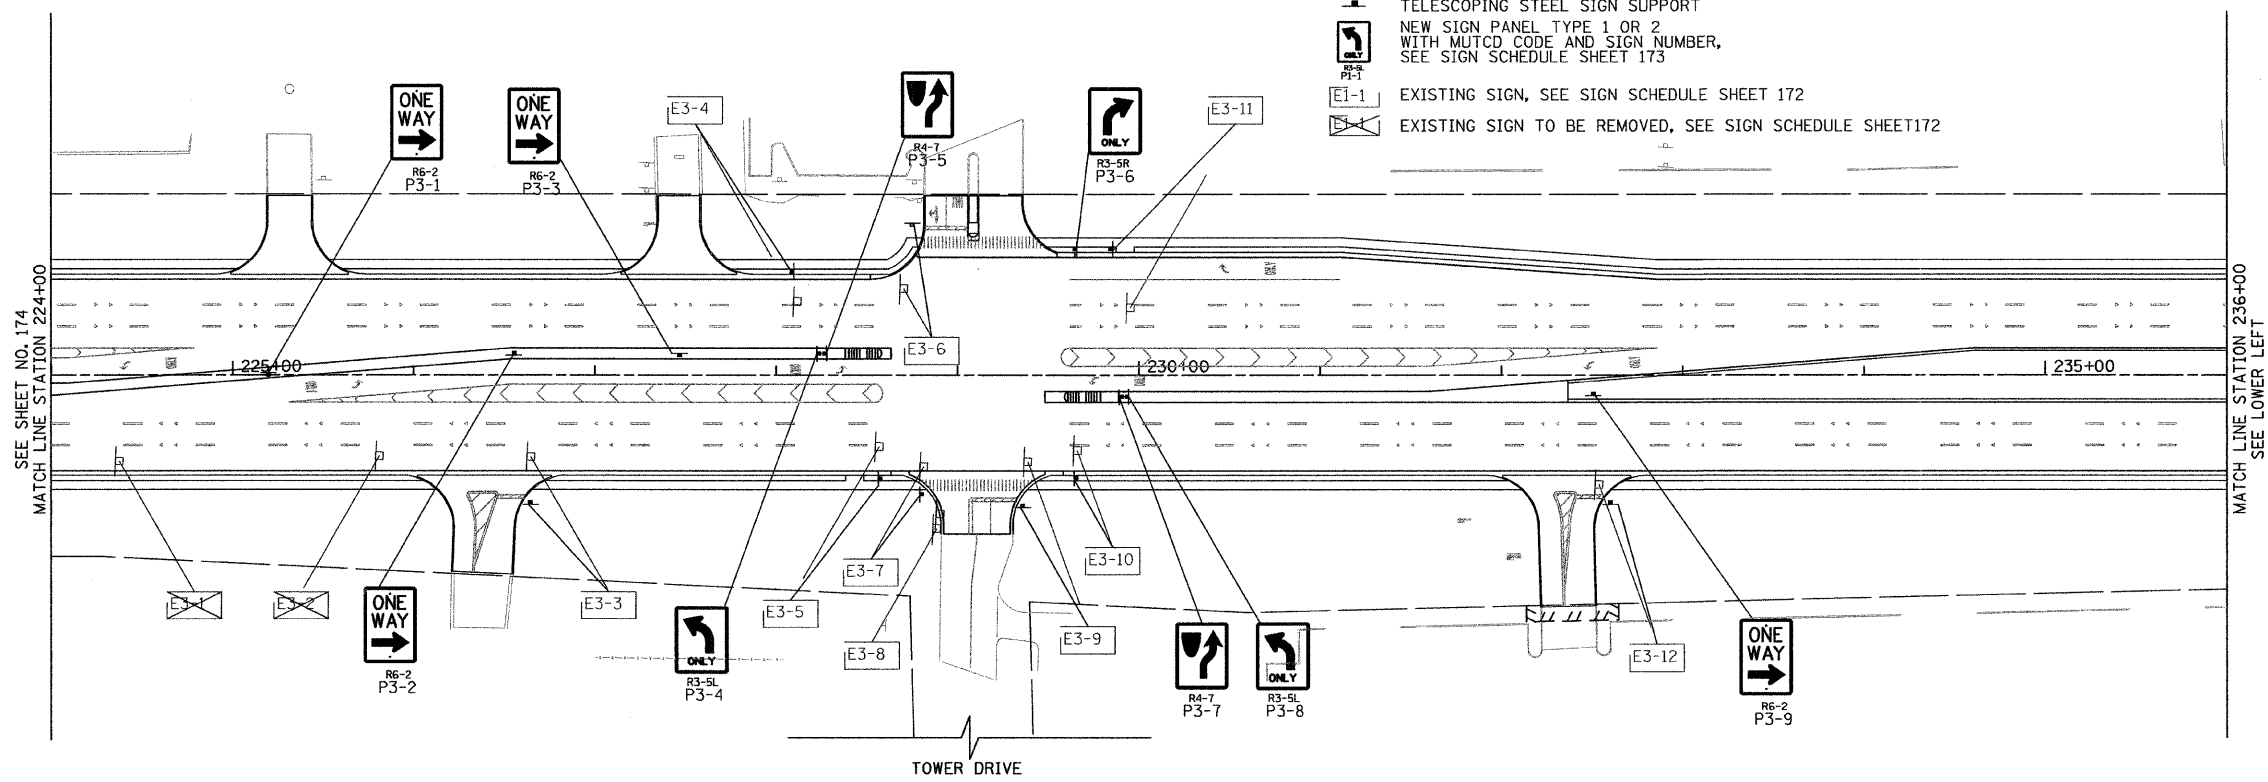

FILE NAME = P:\2007\ME07881\_22nd\_Street\Cadd\Supp3\0168012-SHT-SIGNR2.dgn  
 USER NAME = J.MILLER  
 USER TITLE = MILLENNIA ENGINEERING

200 22ND Street, Suite 216, Lombard, IL 60148  
 630.785.9119 voice, 630.839.3566 fax  
 www.milleniaeng.com  
**MILLENNIA ENGINEERING**

DESIGNED - TVN	REVISED -
DRAWN - TVN	REVISED -
CHECKED - RPD	REVISED -
DATE - 04/01/2010	REVISED -

**STATE OF ILLINOIS**  
**DEPARTMENT OF TRANSPORTATION**

**22nd STREET SIGNING PLAN**  
 SCALE: 1"=50' SHEET NO.175 OF 362 SHEETS STA. 224+00 TO STA. 248+00

F.A.U. RTE. 1453	SECTION 55WRS	COUNTY	TOTAL SHEETS 362	SHEET NO. 175
CONTRACT NO. 60D12				

SIGN02

FED. ROAD DIST. NO. 7 ILLINOIS FED. AID PROJECT  
 P:\2007\ME07881\_22nd\_Street\Cadd\Supp3\0168012-SHT-SIGNR2.dgn