


SEE SHEET NO. 242
MATCH LINE STATION 248+00

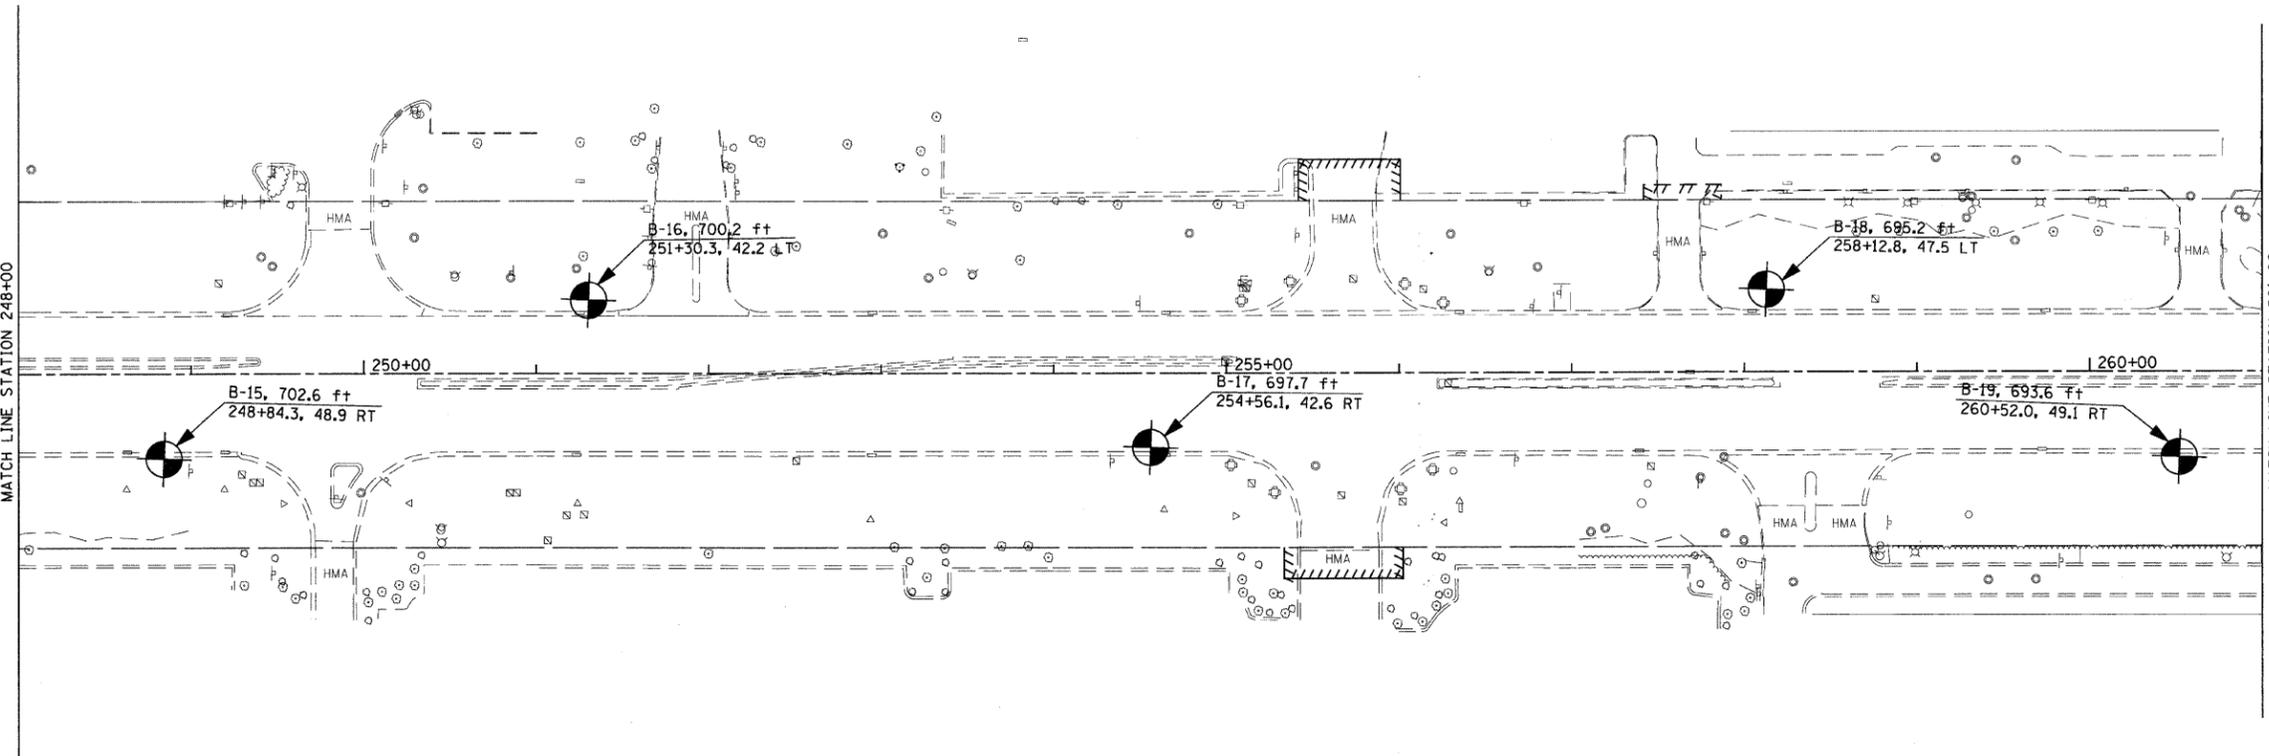


MATCH LINE STATION 261+00
SEE SHEET NO. 244

NOTES:
1. ALL SURFACES ARE CONCRETE UNLESS OTHERWISE NOTED.



SEE SHEET NO. 242
MATCH LINE STATION 248+00

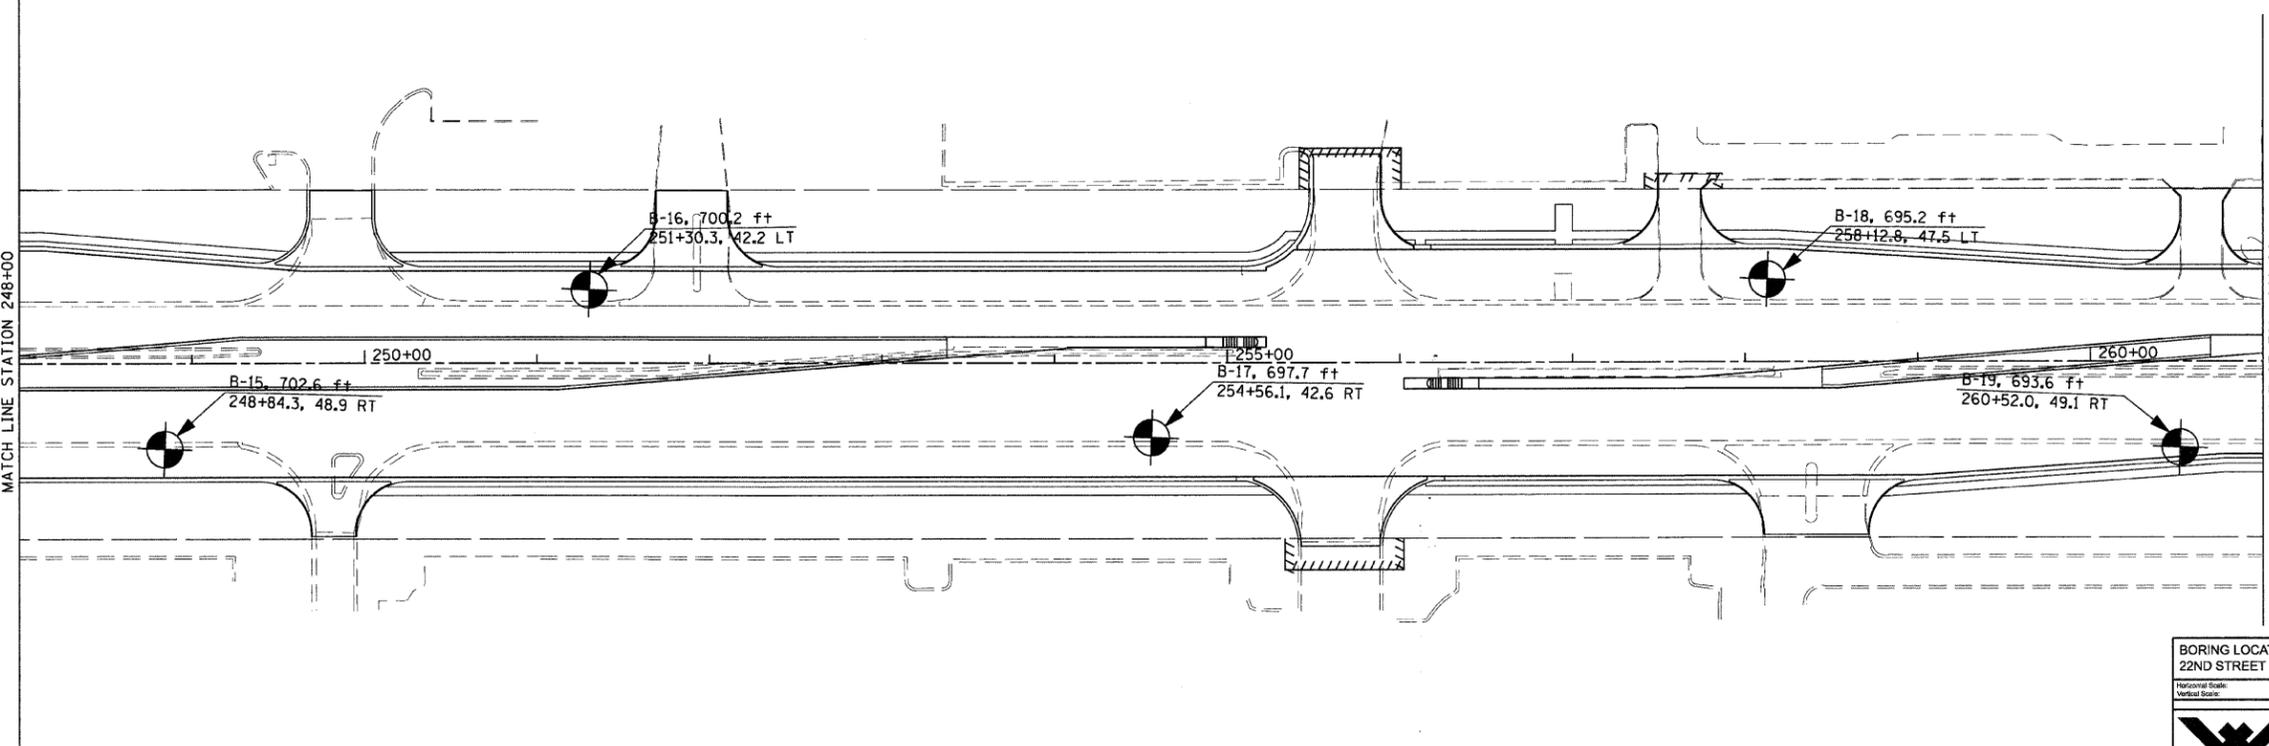

MATCH LINE STATION 261+00
SEE SHEET NO. 244



BORING LOCATION PLANS AND SOIL PROFILES:
22ND STREET IMPROVEMENTS, IDOT PROJECT NO. D-91-312-07

Horizontal Scale: _____ Vertical Scale: _____

Sheet 5 of 11

Drawn By: W. Wang
Checked By: S. Baglioni

Wang Engineering
1145 N. Main Street
Lombard, IL 60148
Phone: (630) 953-9928
www.wangeng.com

FOR TRANSYSTEMS CORPORATION 790-31-01

F.A.U. RTE.	SECTION	COUNTY	TOTAL SHEETS	SHEET NO.
1453	55WRS	DuPAGE	362	243

CONTRACT NO. 60D12
FED. ROAD DIST. NO. 7 ILLINOIS FED. AID PROJECT

FILE NAME = g:\ch07\0061\road\sheet\0160012-SHT-501-05.dgn	USER NAME = BAW\jtc	DESIGNED - JMG	REVISED -
PLOT SCALE = 50.0000' / IN.	CHECKED - JRH	DRAWN - BAW	REVISED -
PLOT DATE = 8/5/2009	DATE - 07/24/2009	CHECKED - JRH	REVISED -

**STATE OF ILLINOIS
DEPARTMENT OF TRANSPORTATION**

22nd STREET BORING LOCATION PLANS

SCALE: 1"=50' SHEET NO. 243 OF 362 SHEETS STA. 248+00 TO STA. 261+00