
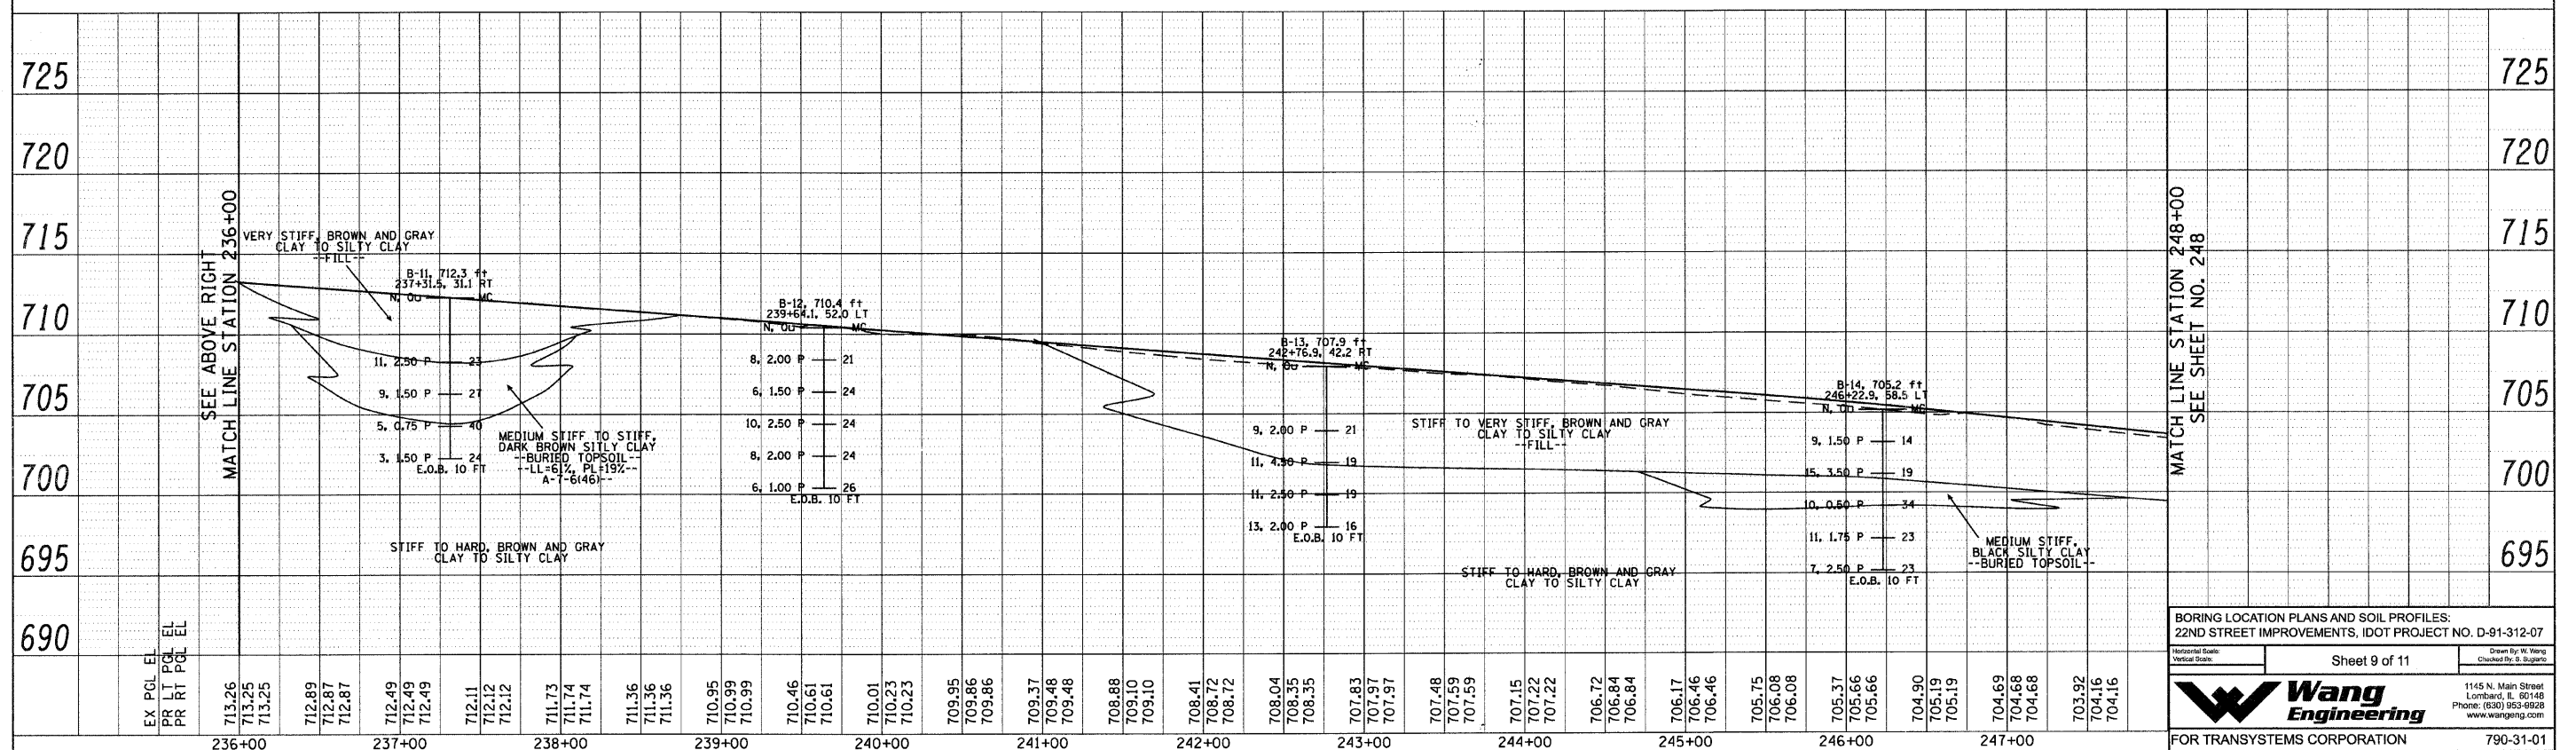


PLAN	SURVEYED	DATE
NOTE BOOK	PLOTTED	BY
NO.	CHECKED	
	STRUCTURE	
	NOTATIONS	
	CHKD	
	FILE NAME	

PROFILE	SURVEYED	DATE
NOTE BOOK	PLOTTED	BY
NO.	CHECKED	
	STRUCTURE	
	NOTATIONS	
	CHKD	

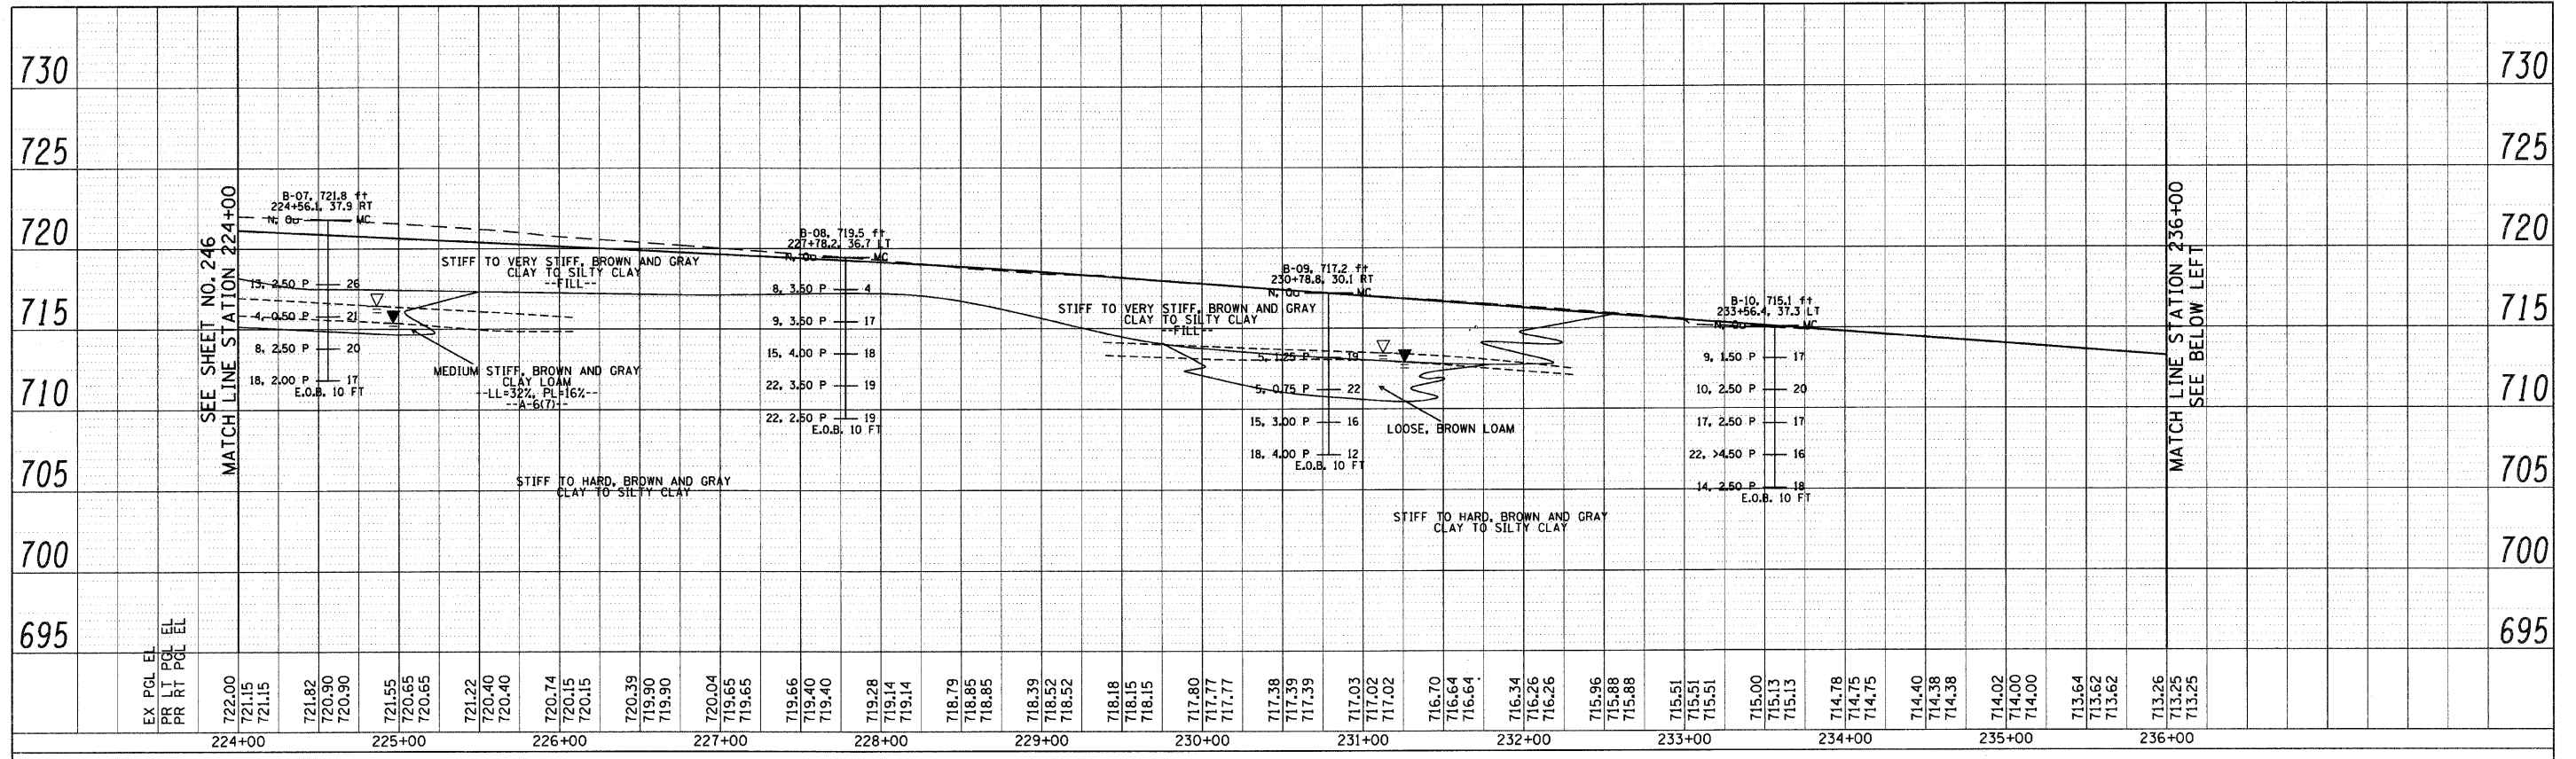

FILE NAME =	USER NAME =	DESIGNED -	REVISED -	STATE OF ILLINOIS DEPARTMENT OF TRANSPORTATION	22nd STREET SOIL PROFILES	SCALE: HORIZ: 1"=50' VERT: 1"=5'	SHEET NO. 247 OF 362 SHEETS	STA. 224+00 TO STA. 248+00	F.A.U. RITE.	SECTION	COUNTY	TOTAL SHEETS	SHEET NO.
gr\ch07\0061\road\shets\DI60D12-SH1-SOIL.dgn	= BAN\start	DRAWN -	REVISED -						1453	55WRS	DuPAGE	362	247
		CHECKED -	REVISED -						CONTRACT NO. 60D12				
		DATE -	REVISED -						FED. ROAD DIST. NO. 7 ILLINOIS FED. AID PROJECT				

BORING LOCATION PLANS AND SOIL PROFILES:
22ND STREET IMPROVEMENTS, IDOT PROJECT NO. D-91-312-07

Horizontal Scale: _____ Vertical Scale: _____

Sheet 9 of 11

Drawn By: W. Henry
Checked By: S. Suggs

Wang Engineering
1145 N. Main Street
Lombard, IL 60148
Phone: (630) 953-9828
www.wangeng.com

FOR TRANSYSTEMS CORPORATION 790-31-01