


FINAL SURVEY	SURVEYED	DATE
NOTE BOOK	PLOTTED	BY
NO.	DATE	
AREAS CHECKED		

ORIGINAL SURVEY	SURVEYED	DATE
NOTE BOOK	PLOTTED	BY
NO.	DATE	
AREAS CHECKED		

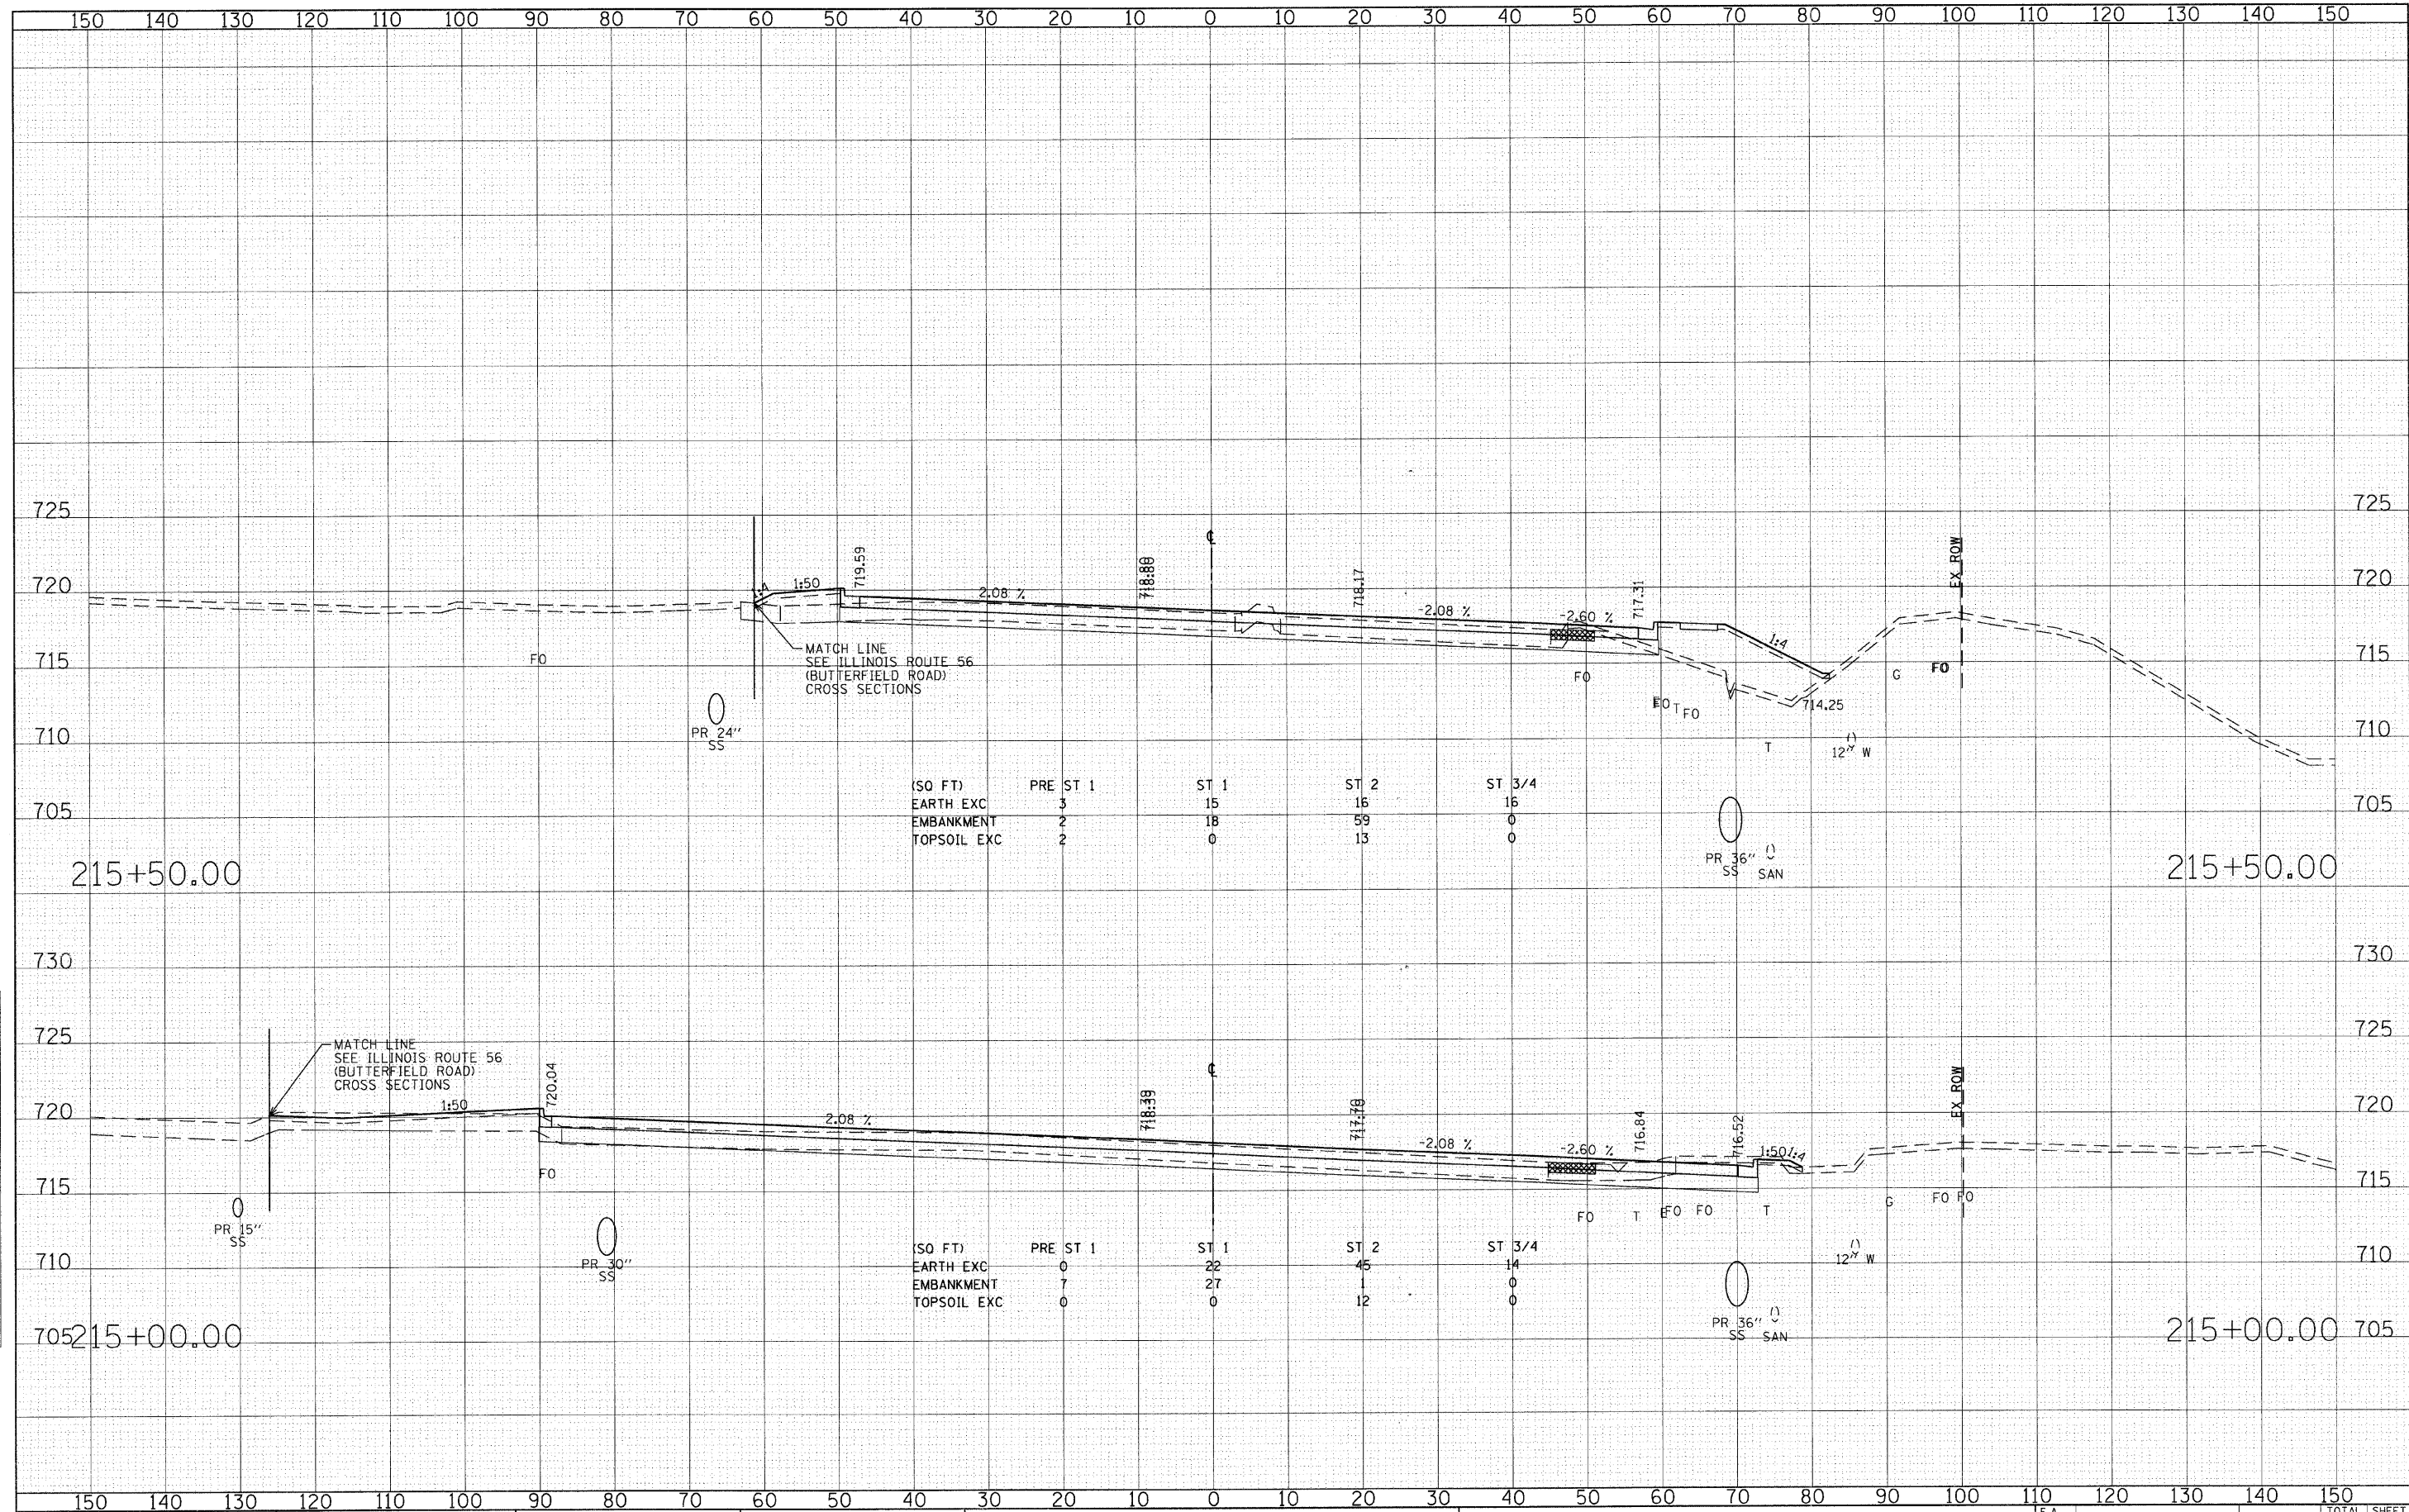

(SQ FT)	PRE	ST 1	ST 1	ST 2	ST 3/4
EARTH EXC	3	15	16	16	16
EMBANKMENT	2	18	59	0	0
TOPSOIL EXC	2	0	13	0	0

(SQ FT)	PRE	ST 1	ST 1	ST 2	ST 3/4
EARTH EXC	0	22	45	14	14
EMBANKMENT	7	27	1	0	0
TOPSOIL EXC	0	0	12	0	0

**STATE OF ILLINOIS
DEPARTMENT OF TRANSPORTATION**

CROSS SECTIONS - 22nd STREET

SCALE: HORIZ: 1"=10' VERT: 1"=5' SHEET NO. 283 OF 362 SHEETS STA. 215+00.00 TO STA. 215+50.00

F.A. RTE.	SECTION	COUNTY	TOTAL SHEETS	SHEET NO.
1453	55WRS	DUPAGE	362	283
CONTRACT NO. 60D12				

FILE NAME = g:\ch87\0061\road\sheet\0162012-SHT-XSSH1.dwg
USER NAME = BAW1ort
DESIGNED - JMG
DRAWN - JMG
CHECKED - JRH
DATE - 07/24/2009
PLOT SCALE = 10.0000 ' / IN.
PLOT DATE = 8/5/2009