


DATE	
BY	
FINAL SURVEY	SURVEYED
NOTE BOOK	PLOTTED
NO.	TEMPLATE
	AREAS CHECKED

DATE	
BY	
ORIGINAL SURVEY	SURVEYED
NOTE BOOK	PLOTTED
NO.	TEMPLATE
	AREAS CHECKED

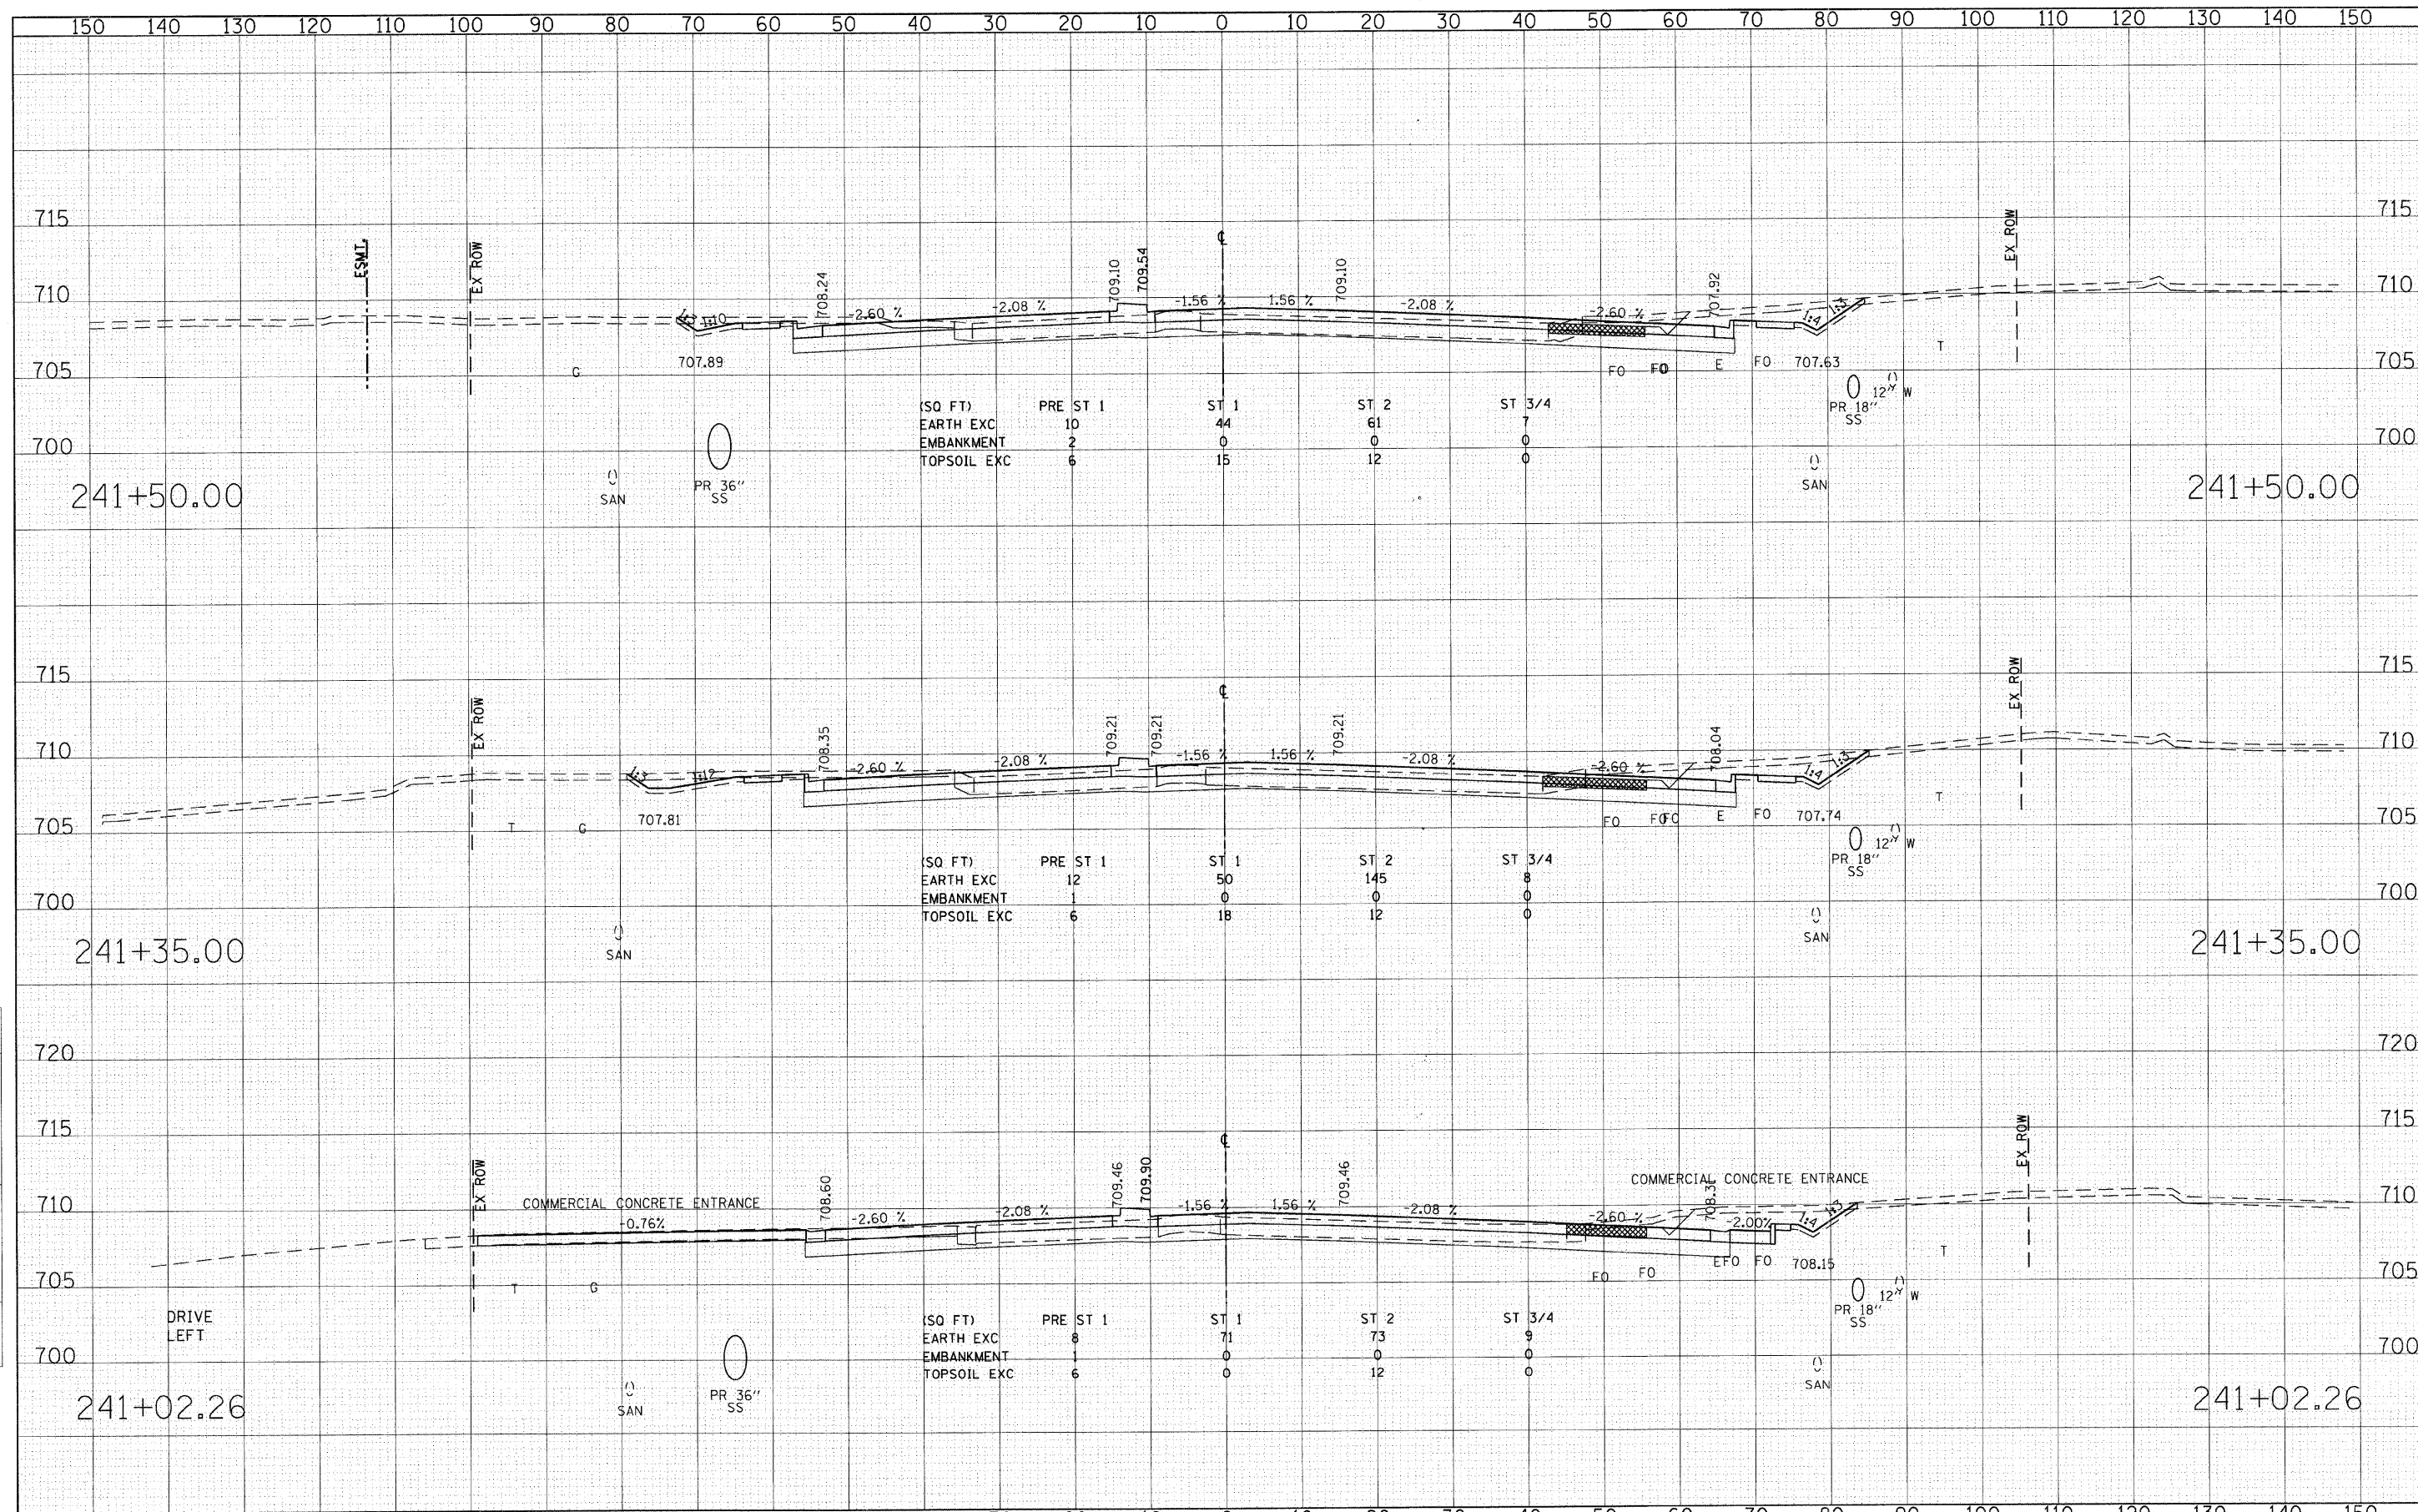

FILE NAME =	USER NAME = BAWitor-t	DESIGNED - JMG	REVISED -	STATE OF ILLINOIS DEPARTMENT OF TRANSPORTATION	CROSS SECTIONS - 22nd STREET	F.A. RTE.	SECTION	COUNTY	TOTAL SHEETS	SHEET NO.		
g:\ch07\0061\road\sheet\0160012-SHT-XSSHT1.dwg	PLLOT SCALE = 10.0000' / IN.	DRAWN - JMG	REVISED -			1453	55WRS	DUPAGE	362	308		
PLLOT DATE = 8/5/2009	DATE - 07/24/2009	CHECKED - JRH	REVISED -			CONTRACT NO. 60D12						
SCALE: HORIZ: 1"=10'						SHEET NO. 308 OF 362 SHEETS						
STA. 241+02.26 TO STA. 241+50.00						FED. ROAD DIST. NO. 7 ILLINOIS FED. AID PROJECT						