


DATE	
BY	
FINAL SURVEY	
PLOTTED	
NOTE BOOK	
AREAS CHECKED	
NO.	

DATE	
BY	
ORIGINAL SURVEY	
PLOTTED	
NOTE BOOK	
AREAS CHECKED	
NO.	

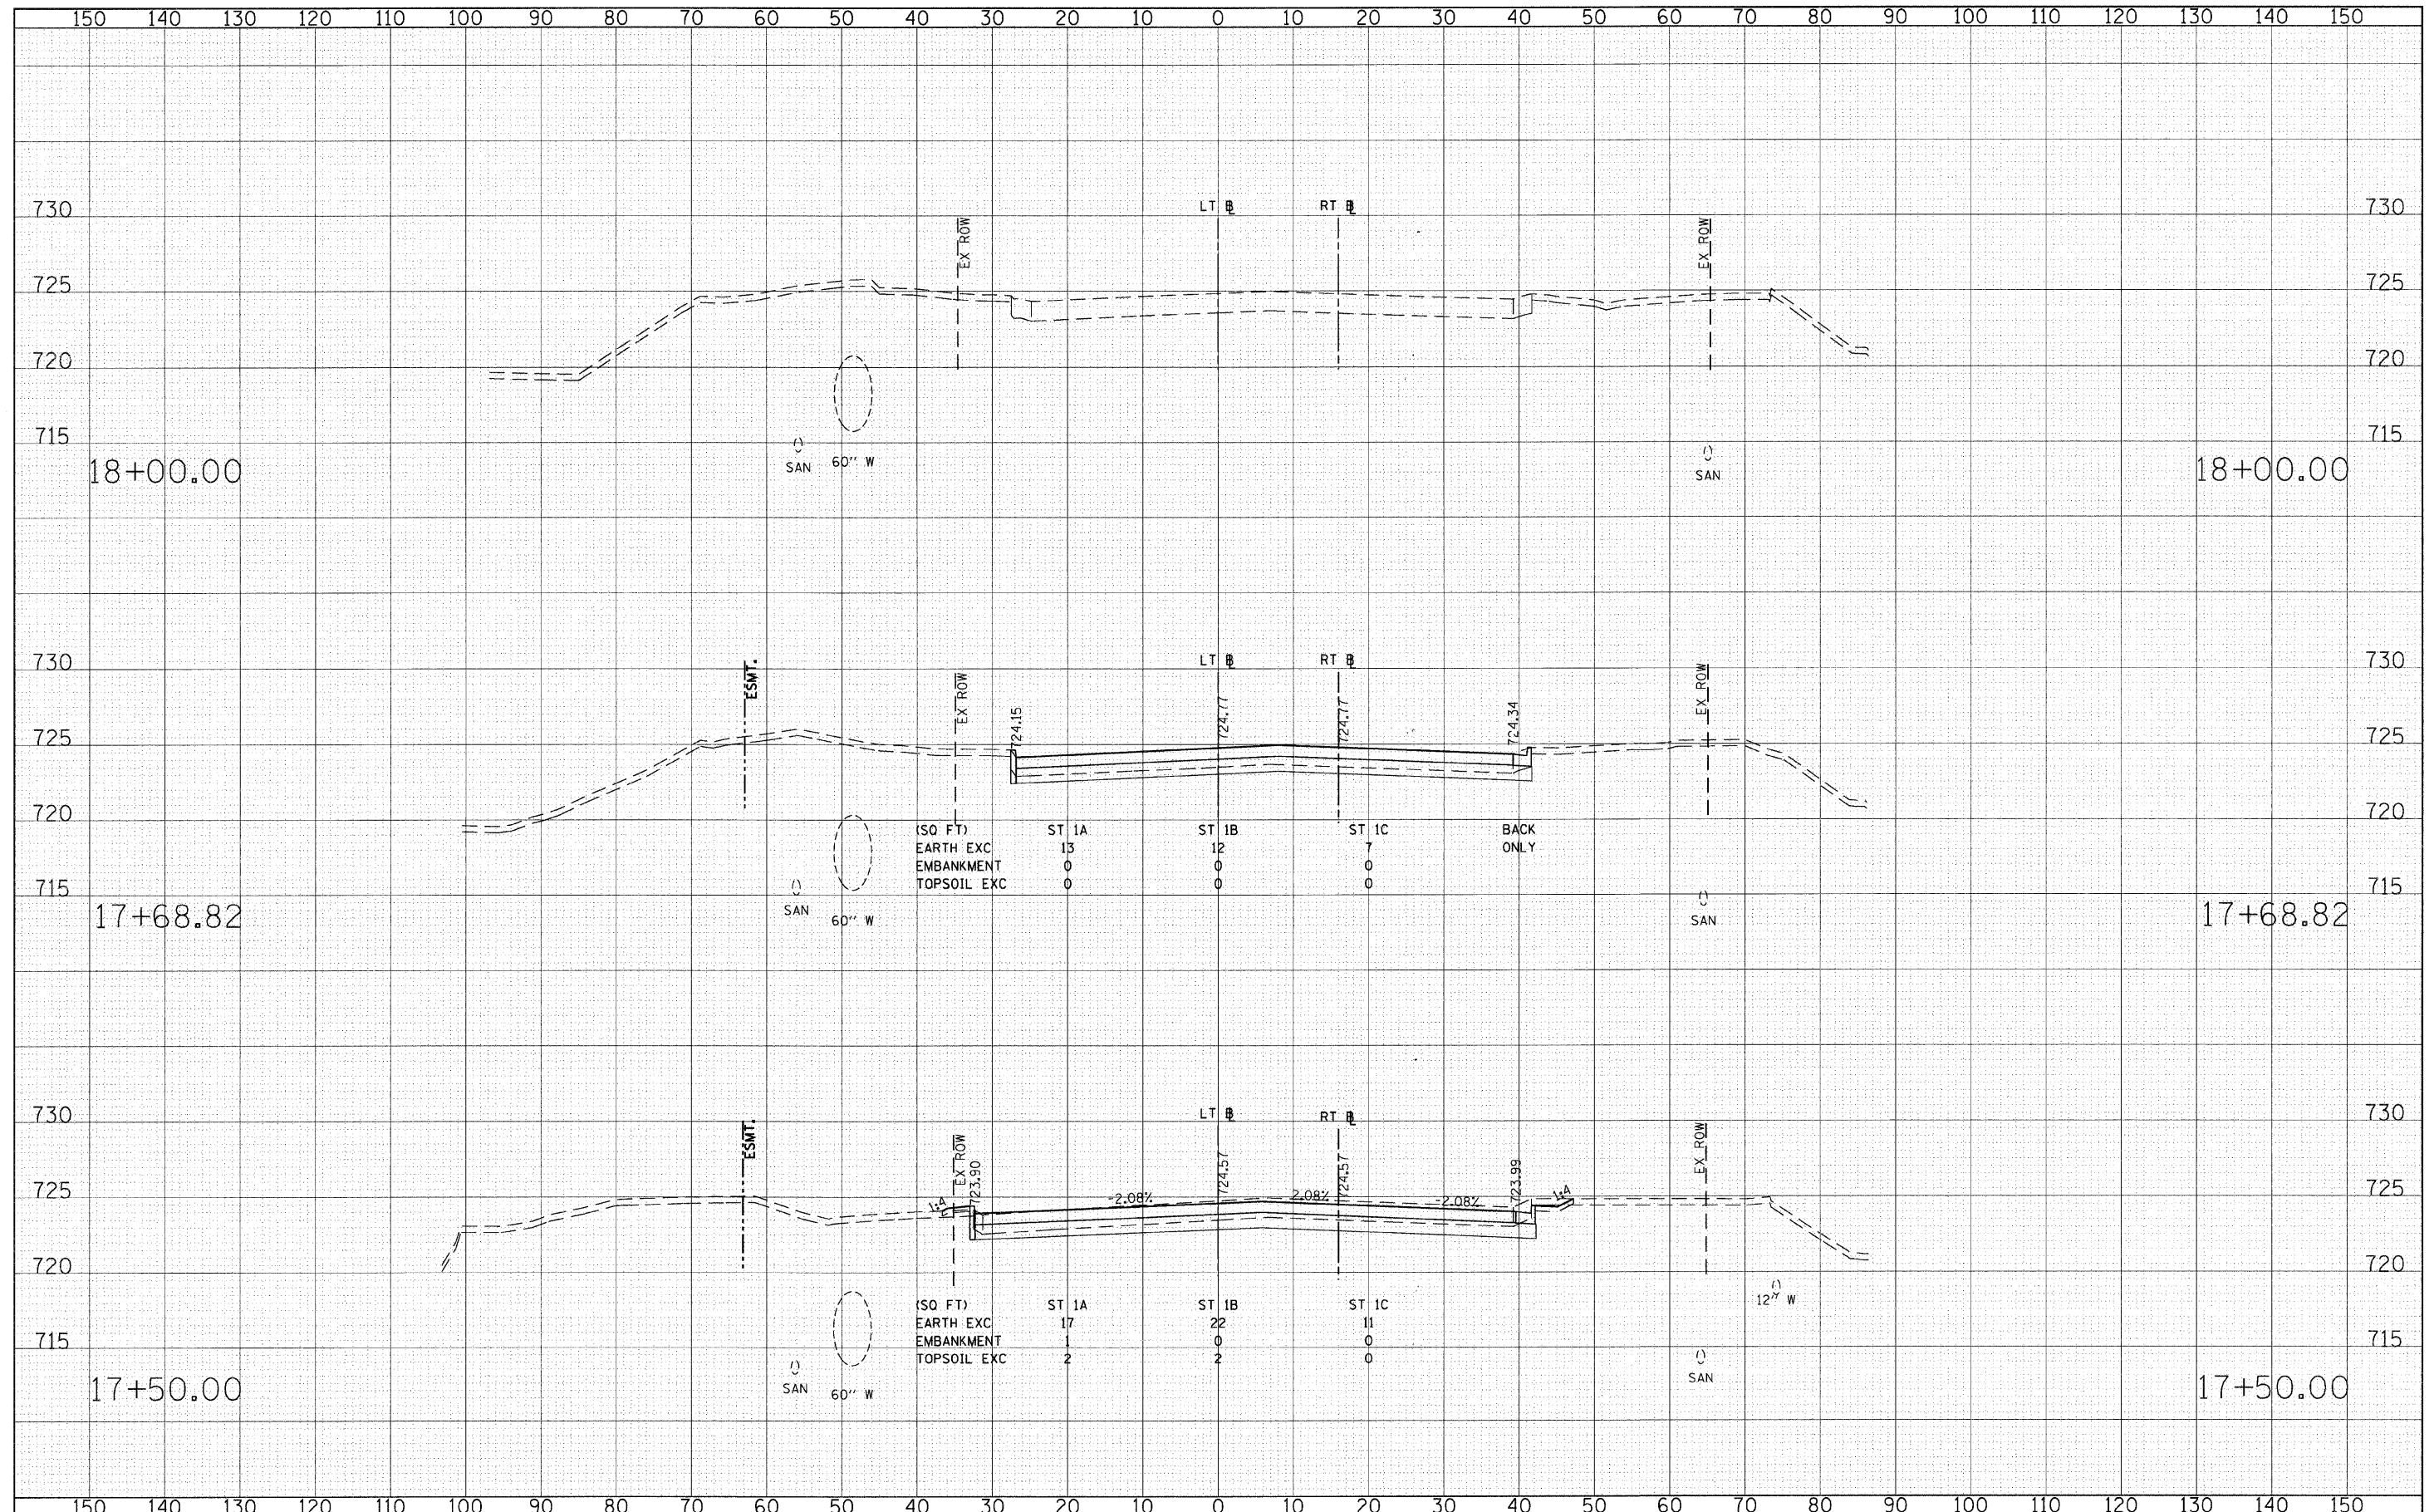

FILE NAME =	USER NAME = BAW.tort	DESIGNED - JMG	REVISED -	STATE OF ILLINOIS DEPARTMENT OF TRANSPORTATION	CROSS SECTIONS - ILLINOIS ROUTE 56 (BUTTERFIELD ROAD)	F.A. RTE.	SECTION	COUNTY	TOTAL SHEETS	SHEET NO.
g:\ah07\0061\road\sheets\DI60012-SHT-XSSH22.dgn	PLLOT SCALE = 10.0000' / IN.	DRAWN - JMG	REVISED -			1453	55WRS	DuPAGE	362	357
PLLOT DATE = 8/5/2009	DATE - 07/24/2009	CHECKED - JRH	REVISED -			CONTRACT NO. 60D12				
		REVISED -				FED. ROAD DIST. NO. 7 ILLINOIS FED. AID PROJECT				

SCALE: HORIZ: 1"=10' VERT: 1"=5' SHEET NO. 357 OF 362 SHEETS STA. 17+50.00 TO STA. 18+00.00